

AMENDMENTS

No.	DESCRIPTION	APPROVED & DATE
2	NOTES 4, 5 & 6 ADDED.	C.M. 9/12/2011
3	TITLE BLOCK AND FILE No. UPDATED. NOTE 1 UPDATED.	C. M. 03/03/2026

NOTES

- ALL DIMENSIONS ARE IN MILLIMETRES UNLESS STATED OTHERWISE.
- IF BRICK COLOUR NOT SPECIFIED ON DRAWINGS:
 - FOR HERRING BONE PATTERN USE MIDLAND BRICK 'RED' OR SIMILAR APPROVED COLOUR.
 - FOR HEADER USE MIDLAND BRICK 'GOLDEN DUNE' OR SIMILAR APPROVED COLOUR.
- ALL PAVERS TO BE HEAVY DUTY UNLESS SPECIFIED OTHERWISE.
- HARD LANDSCAPING MUST BE PROVIDED FOR KERBED RESIDUAL MEDIANS WHICH ARE LESS THAN 3m WIDE AND FOR TRAFFIC ISLANDS.
- FOR WIDER KERBED MEDIANS AND TRAFFIC ISLANDS, HARD LANDSCAPING MUST BE PROVIDED FOR A MINIMUM OF 10m FROM THE NOSE, UNLESS SPECIFIED OTHERWISE.
- HARD LANDSCAPING MUST BE CONSTRUCTED USING SEGMENTAL PAVING, OR OTHER APPROVED MATERIALS, AS NOMINATED IN THE LANDSCAPE DESIGN DOCUMENTS FOR THE SPECIFIC LOCATION.

3

3


 <p>PLANNING AND TECHNICAL SERVICES DIRECTORATE ROAD AND TRAFFIC ENGINEERING BRANCH Waterloo Crescent EAST PERTH 6004 Telephone 138 138</p>	
DRAWN	R.T.E. BRANCH
DESIGNED	J. COOK
VERIFIED	J. KARPINSKI 29/07/03
APPROVED	T. FREEMAN 30/07/03
FILE NO.	13/4330

STANDARD DRAWING
ISLANDS AND MEDIANS
SEGMENTAL PAVING DETAILS
HERRING BONE PATTERN


MRWA DRAWING NUMBER AMENDMENT

200331-0154-3


NOT TO SCALE

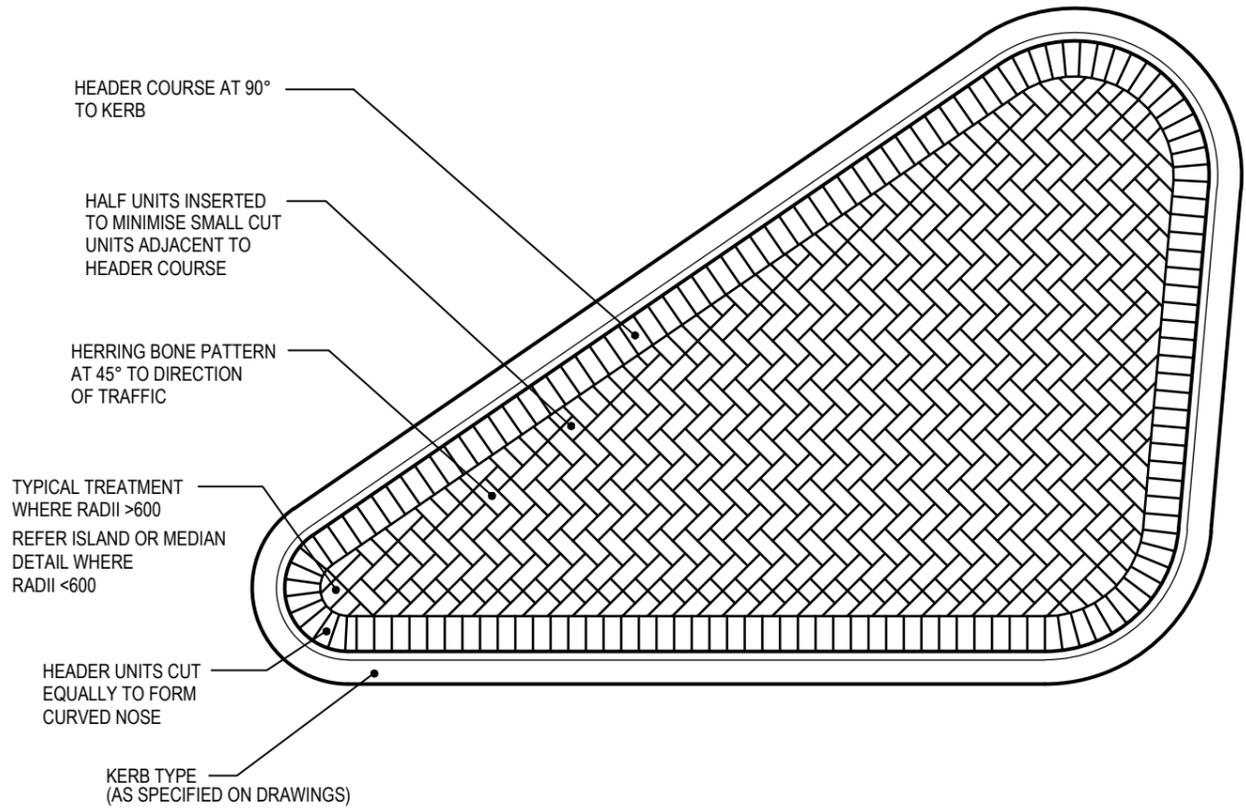

SPLITTER ISLAND

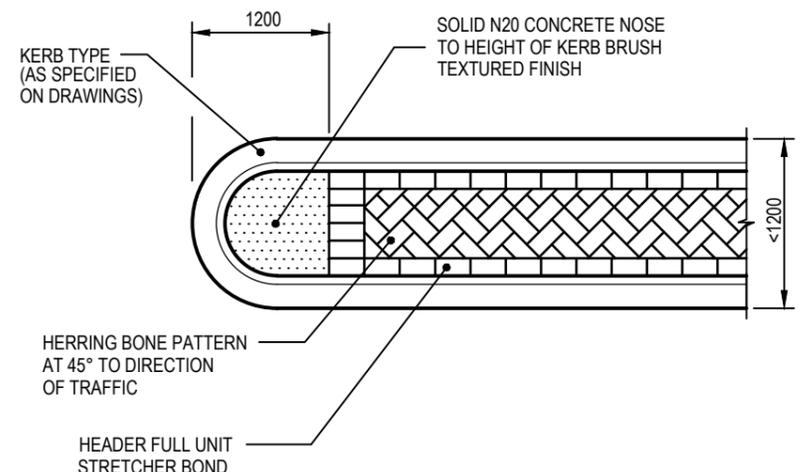

ISLAND OR MEDIAN
NOSE RADIUS <600

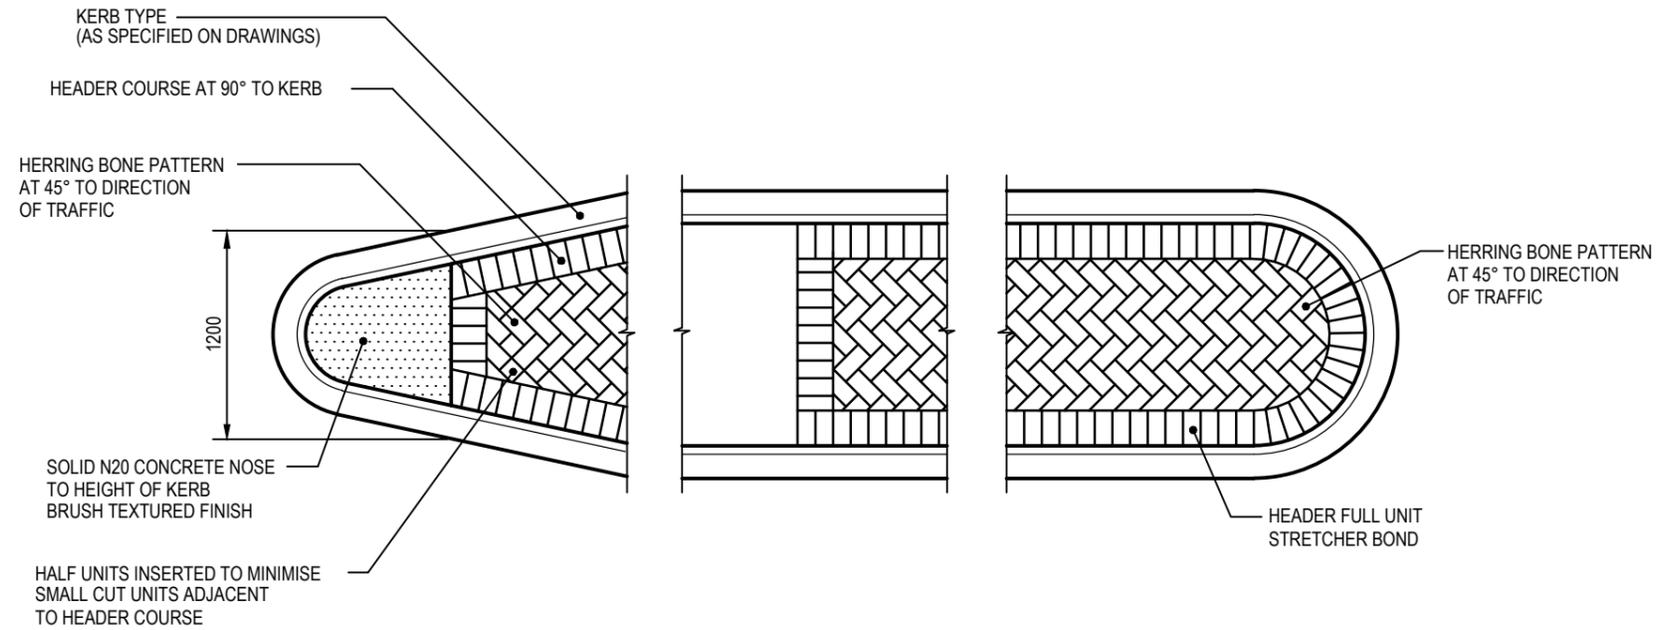

TYPICAL PAVING TERMINATION

ISLAND OR MEDIAN

A3