



CONTROLLER HOUSING TYCO PHILIPS
(PSC WC HOUSING)
SCALE 1:20

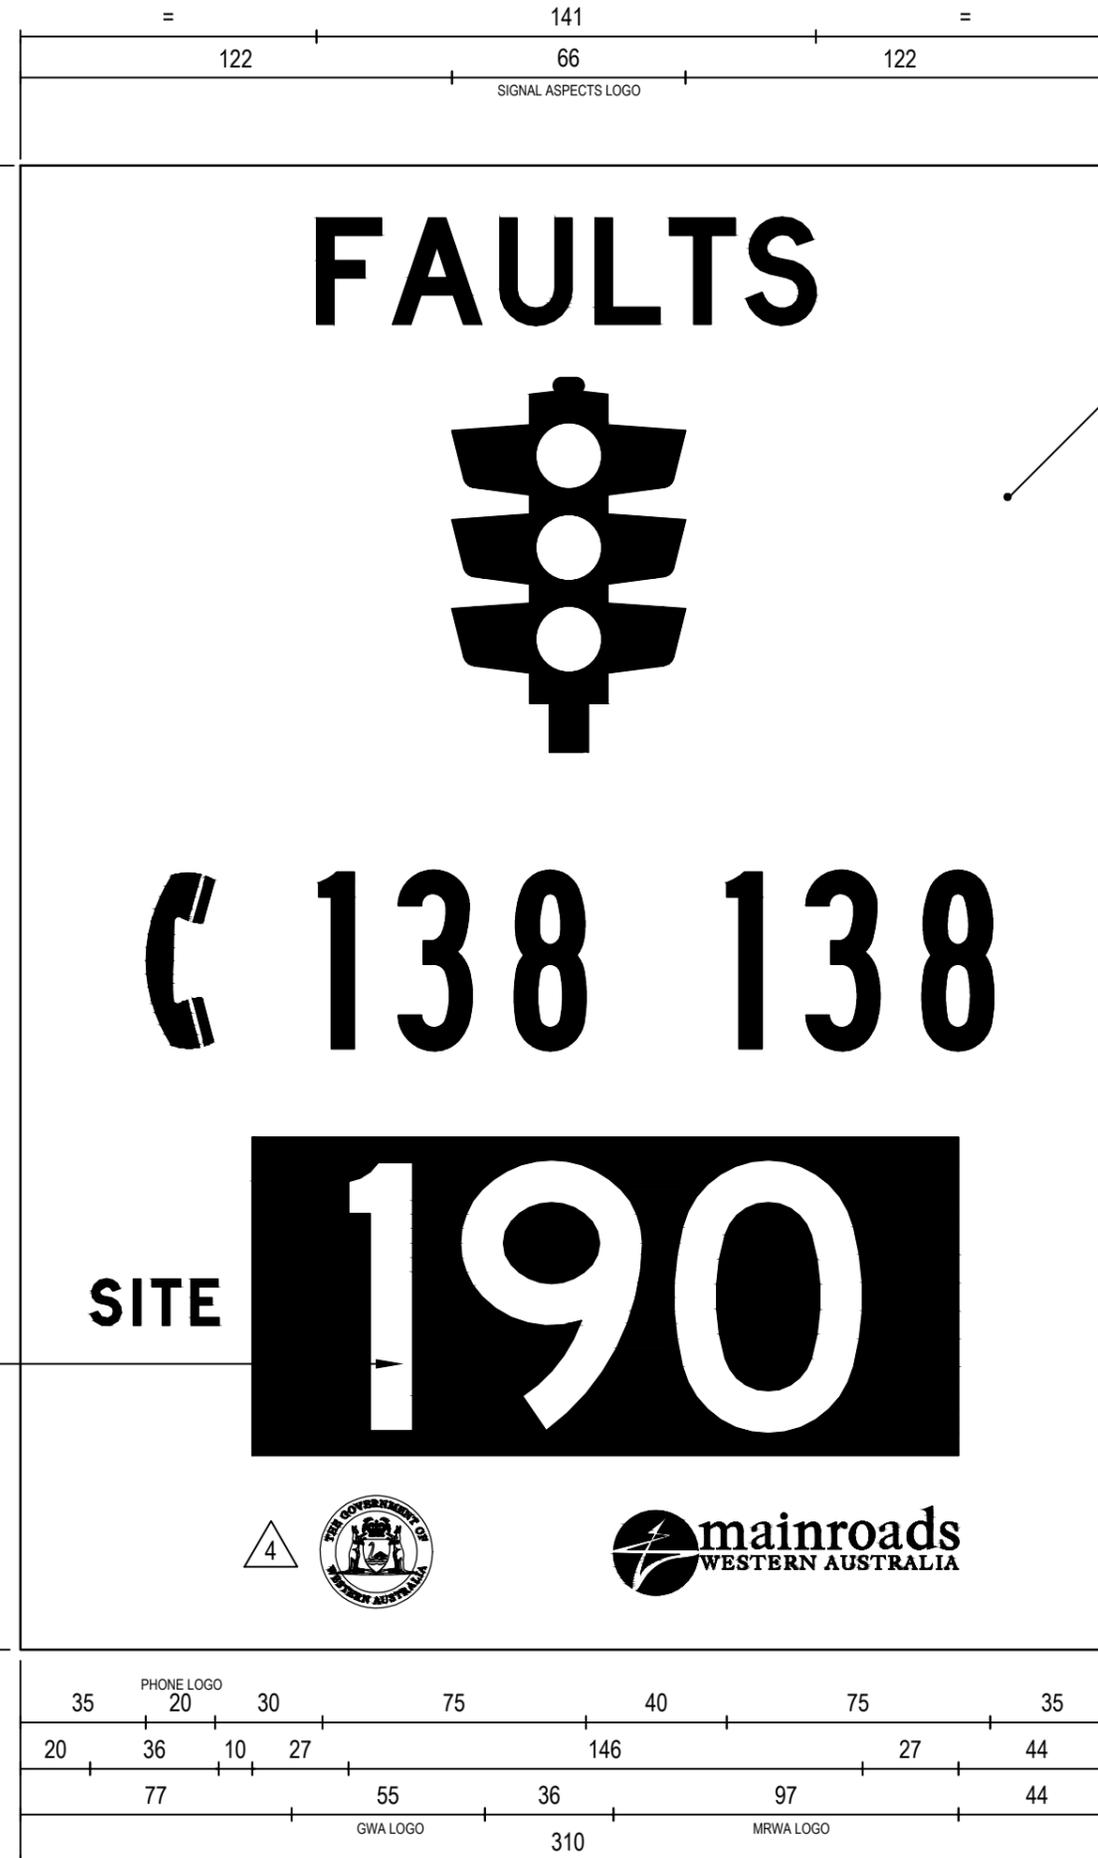

SITE NUMBER SHOWN
AS EXAMPLE ONLY.
(SEE NOTES 3 & 6)

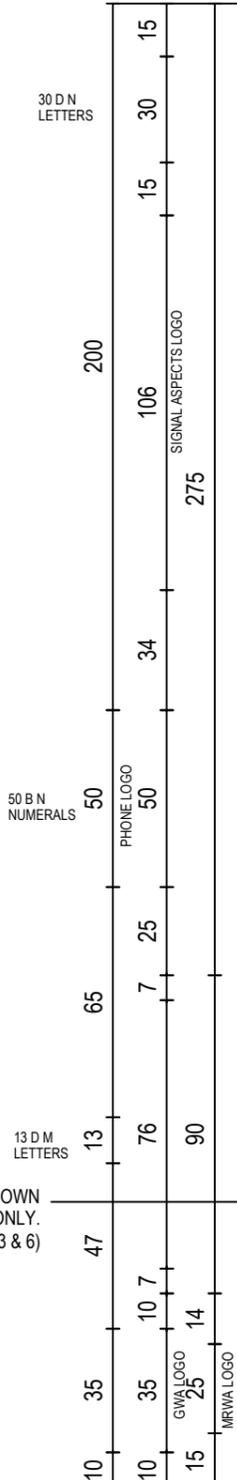

CONTROLLER LABEL
SCALE 1:2



AMENDMENTS		
No.	DESCRIPTION	APPROVED & DATE
3	PHONE NUMBER CHANGED 'FREE CALL EXCEPT MOBILE PHONES' REMOVED.	D.L. 28.11.14
4	TITLE BLOCK AND FILE No. UPDATED. GOVERNMENT LOGO UPDATED. NOTE 4. UPDATED. SCALE AMENDED.	C. M. 03/03/2026

- NOTES
- SIZE: 310 X 420.
 - COLOURS: BLACK LEGEND ON YELLOW CLASS 2 RETROREFLECTIVE BACKGROUND TO AS/NZS 1906.1.
 - PANEL COLOURS: YELLOW CLASS 1 RETROREFLECTIVE LEGEND TO AS/NZS 1906.1 ON BLACK BACKGROUND (200 X 90) FOR SITE NUMBER.
 - ALL DIMENSIONS ARE IN MILLIMETERS UNLESS STATED OTHERWISE.
 - THREE (3) LABELS ARE TO BE PLACED ON EACH OF 3 SIDES OF THE HOUSING THAT ARE MOST VISIBLE TO THE MOTORIST. EACH LABEL IS TO BE PLACED WITH THE TOP OF LABEL 65mm FROM THE TOP OF THE HOUSING, EXCEPT WHERE THIS POSITION CONFLICTS WITH A DEVICE ON THE PARTICULAR SIDE, IN WHICH CASE THE LABEL MAY BE LOWERED SUFFICIENTLY TO CLEAR THE DEVICE. LABELS MUST NOT COVER ANY DEVICE. EACH LABEL IS TO BE PLACED IN A CENTRAL POSITION ACROSS THE WIDTH OF EACH SIDE OF THE HOUSING.
 - SITE NUMBER TO BE CENTRALLY LOCATED.



PLANNING AND TECHNICAL SERVICES DIRECTORATE ROAD AND TRAFFIC ENGINEERING BRANCH Waterloo Crescent EAST PERTH 6004 Telephone 138 138	
DRAWN	K. GREENDA
DESIGNED	B. CHAREHJOO
VERIFIED	B. CHAREHJOO 4/12/06
APPROVED	R. GROVE 2/2/07
FILE NO.	13/4330

STANDARD DRAWING
TRAFFIC CONTROL SIGNALS
TRAFFIC SIGNAL FAULTS
CONTROLLER LABEL

MRWA DRAWING NUMBER 200431-0125-4 AMENDMENT

1:20 0 100mm 200 300 400 500 600 700 800 900 1000 1100 1200 1300 1400 1500