


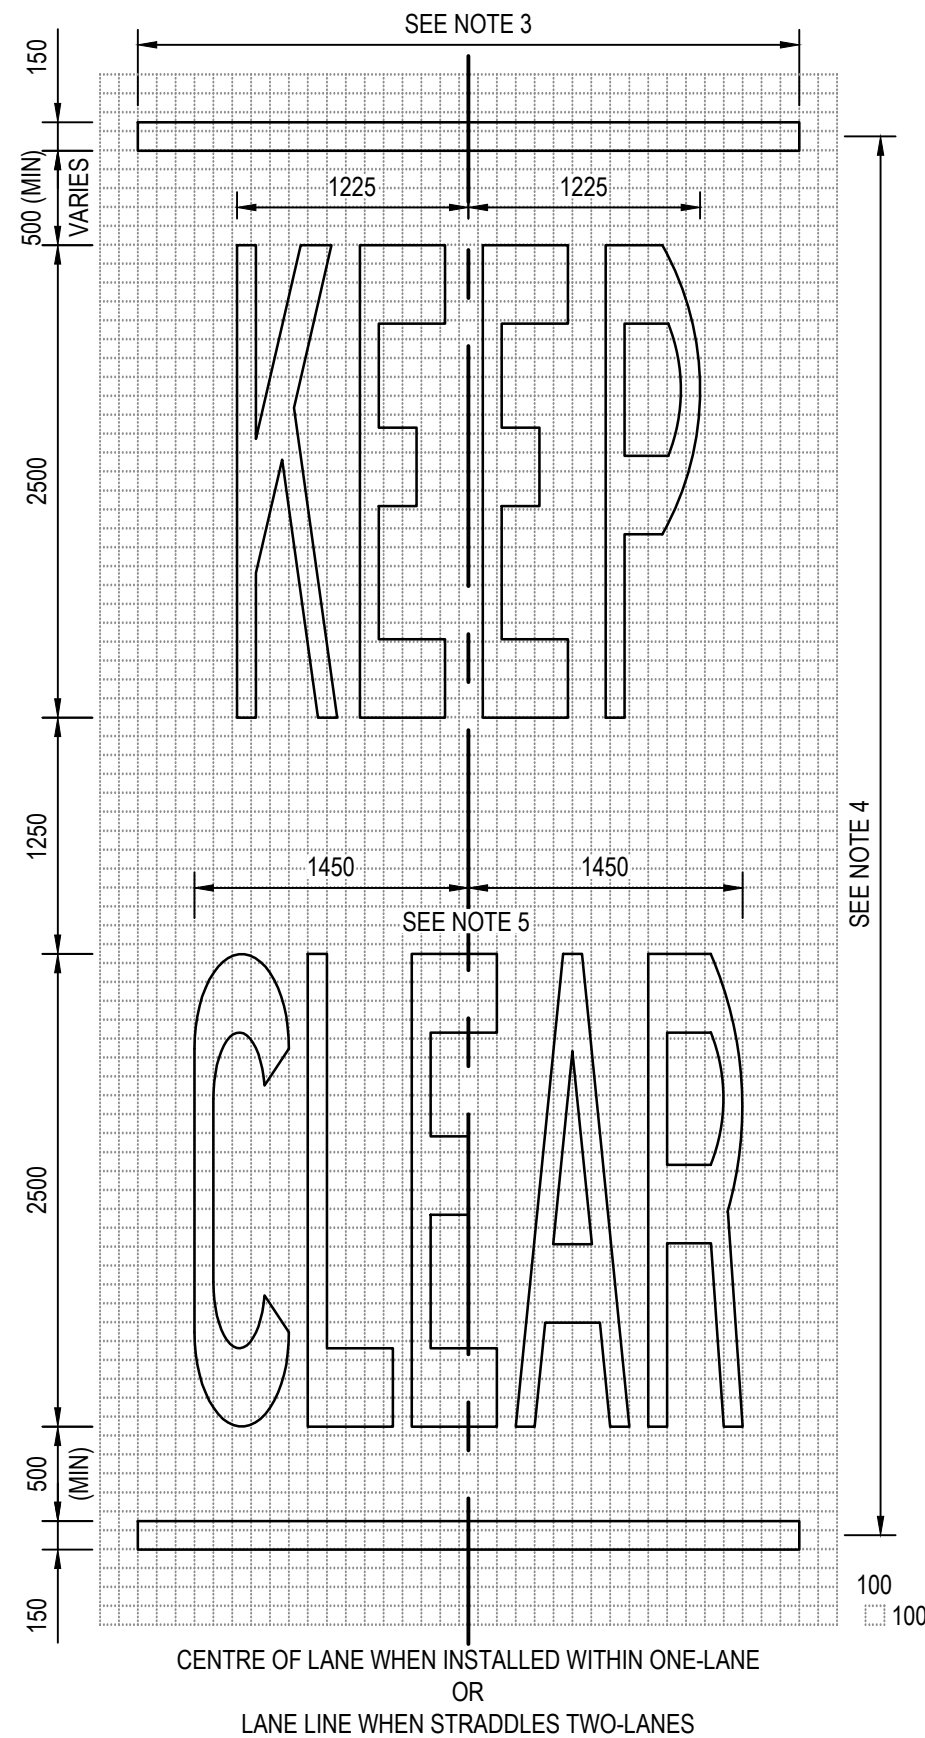

DETAIL A
KEEP CLEAR PAVEMENT MARKING LAYOUT



TYPICAL SINGLE-LANE LAYOUT

AMENDMENTS

No.	DESCRIPTION	APPROVED & DATE
5	NOTES 1 AND 2 AMENDED.	R.K. 05/04/12
6	NEW NOTE 1,2,3,4,6, AND 7. NOTE 5 RENUMBERED. TEXT AND DIMENSIONS AMENDED. TITLE BLOCK, FILE NO. AND DRAWING TITLE UPDATED. GRID AND TYPICAL LOCATION ADDED.	A.BONNER 11/08/25

NOTES

1. ALL DIMENSIONS ARE IN mm UNLESS STATED OTHERWISE.
2. KEEP CLEAR PAVEMENT MARKING SHALL ONLY BE INSTALLED IN ACCORDANCE WITH MAIN ROADS WA POLICY AND GUIDELINES FOR KEEP CLEAR AT SIGNALISED AND UNSIGNALISED INTERSECTIONS.
3. TRANSVERSE LINES ARE EQUAL TO THE FULL WIDTH OF LANE(S) EXCLUDING SHOULDERS.
4. LOCATION OF TRANSVERSE LINES AS REQUIRED TO DEFINE AREA OF ROADWAY TO KEEP CLEAR.
5. LETTER SPACING FOR WORD "CLEAR" TO BE 100 mm FOR SINGLE-LANE INSTALLATION (SHOWN), OR 200 mm WHEN MESSAGE STRADDLES TWO-LANES.
6. REFER TO DRAWING 202531-000001 FOR MULTI-LANE INSTALLATION.
7. KEEP CLEAR PAVEMENT MARKING SHALL BE WHITE. ALL PAVEMENT MARKINGS TO BE INSTALLED USING THERMOPLASTIC OR COLD APPLIED PLASTIC IN ACCORDANCE WITH MAIN ROADS WA SPECIFICATION 604: PAVEMENT MARKING.



PLANNING AND TECHNICAL SERVICES DIRECTORATE
ROAD AND TRAFFIC ENGINEERING BRANCH
Waterloo Crescent
Telephone 138 138
EAST PERTH 6004

DRAWN	O. SUTTON	10/07/2025
DESIGNED	M. BELKIE	09/1995
VERIFIED	D. MORGAN	13/09/1995
APPROVED	R. BROWN	28/09/1995
FILE NO.	13/4330	

STANDARD DRAWING
SIGNS AND PAVEMENT MARKINGS
KEEP CLEAR PAVEMENT MARKING
SINGLE-LANE INSTALLATION 70 km/h AND LESS

MRWA DRAWING NUMBER AMENDMENT

9531-2276-6

NOT TO SCALE
A 3