



VERTICAL & LATERAL CLEARANCES

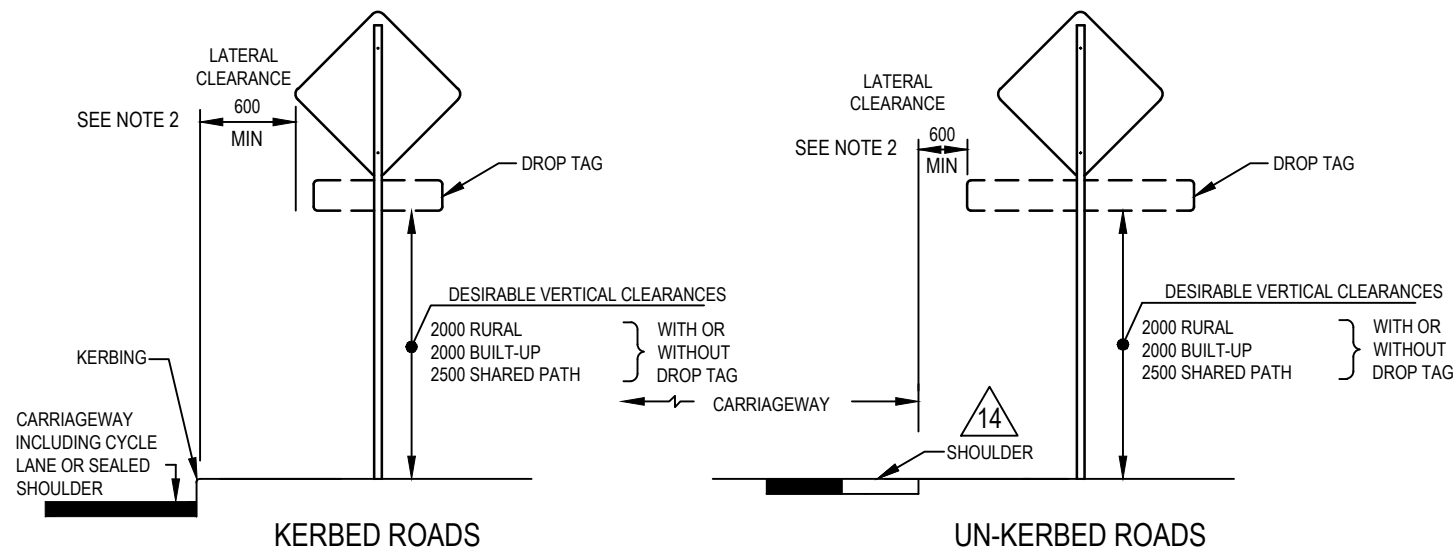


SIGNS PERPENDICULAR TO ROAD

- EXCEPTIONS:**
- TO OVERCOME ANY VISIBILITY CONSTRAINTS DUE TO ROADSIDE OBSTRUCTIONS (TREES, POLES ETC.) AND WHERE PEDESTRIAN/CYCLIST VERTICAL CLEARANCES ARE NOT APPLICABLE, WITH PRIOR APPROVAL OF MAIN ROADS WA "MANAGER ROAD AND TRAFFIC ENGINEERING". THE CLEARANCES MAY BE REDUCED TO:
 - LATERAL CLEARANCE 300 mm MIN.
 - VERTICAL CLEARANCE 1500 mm MIN.
 - STREET NAME BLADES MAY BE INSTALLED ON LIGHT POLES AND HAVE THE SAME LATERAL CLEARANCES AS SIGNS INSTALLED PERPENDICULAR OR PARALLEL TO THE ROAD. DESIRABLE VERTICAL CLEARANCES ARE AS FOLLOWS:
 - 2000 RURAL.
 - 2500 BUILT UP WITH A MAXIMUM OF 3000.

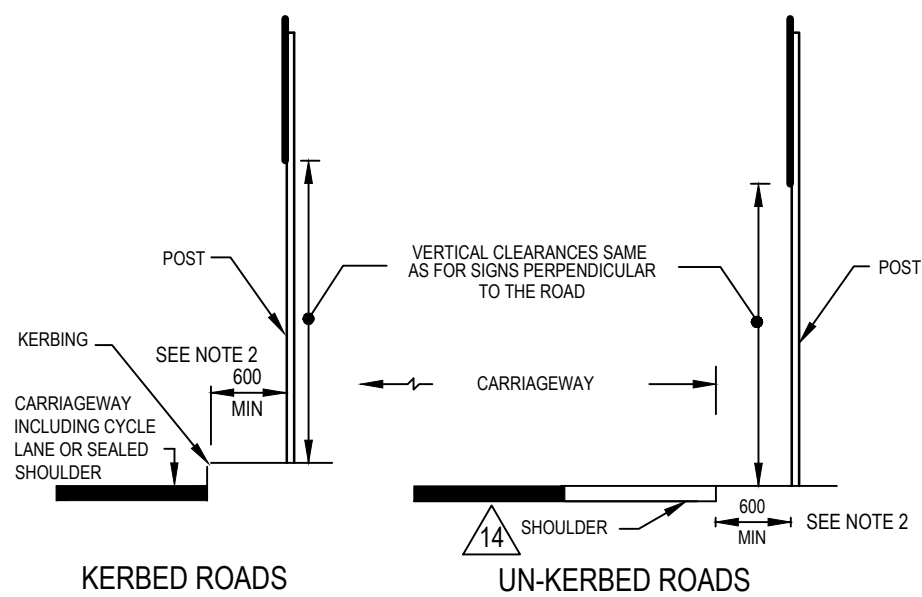


SIGNS PARALLEL TO ROAD

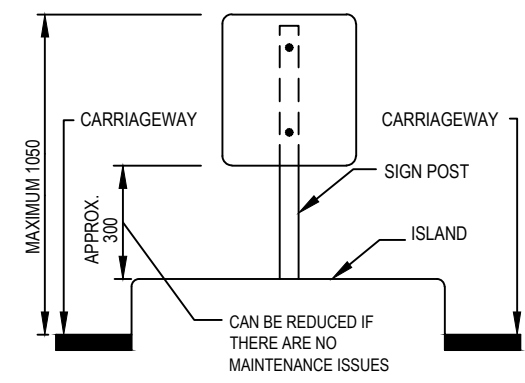

SMALL SIGNS LOCATED ON ISLANDS

FOOTING DETAILS

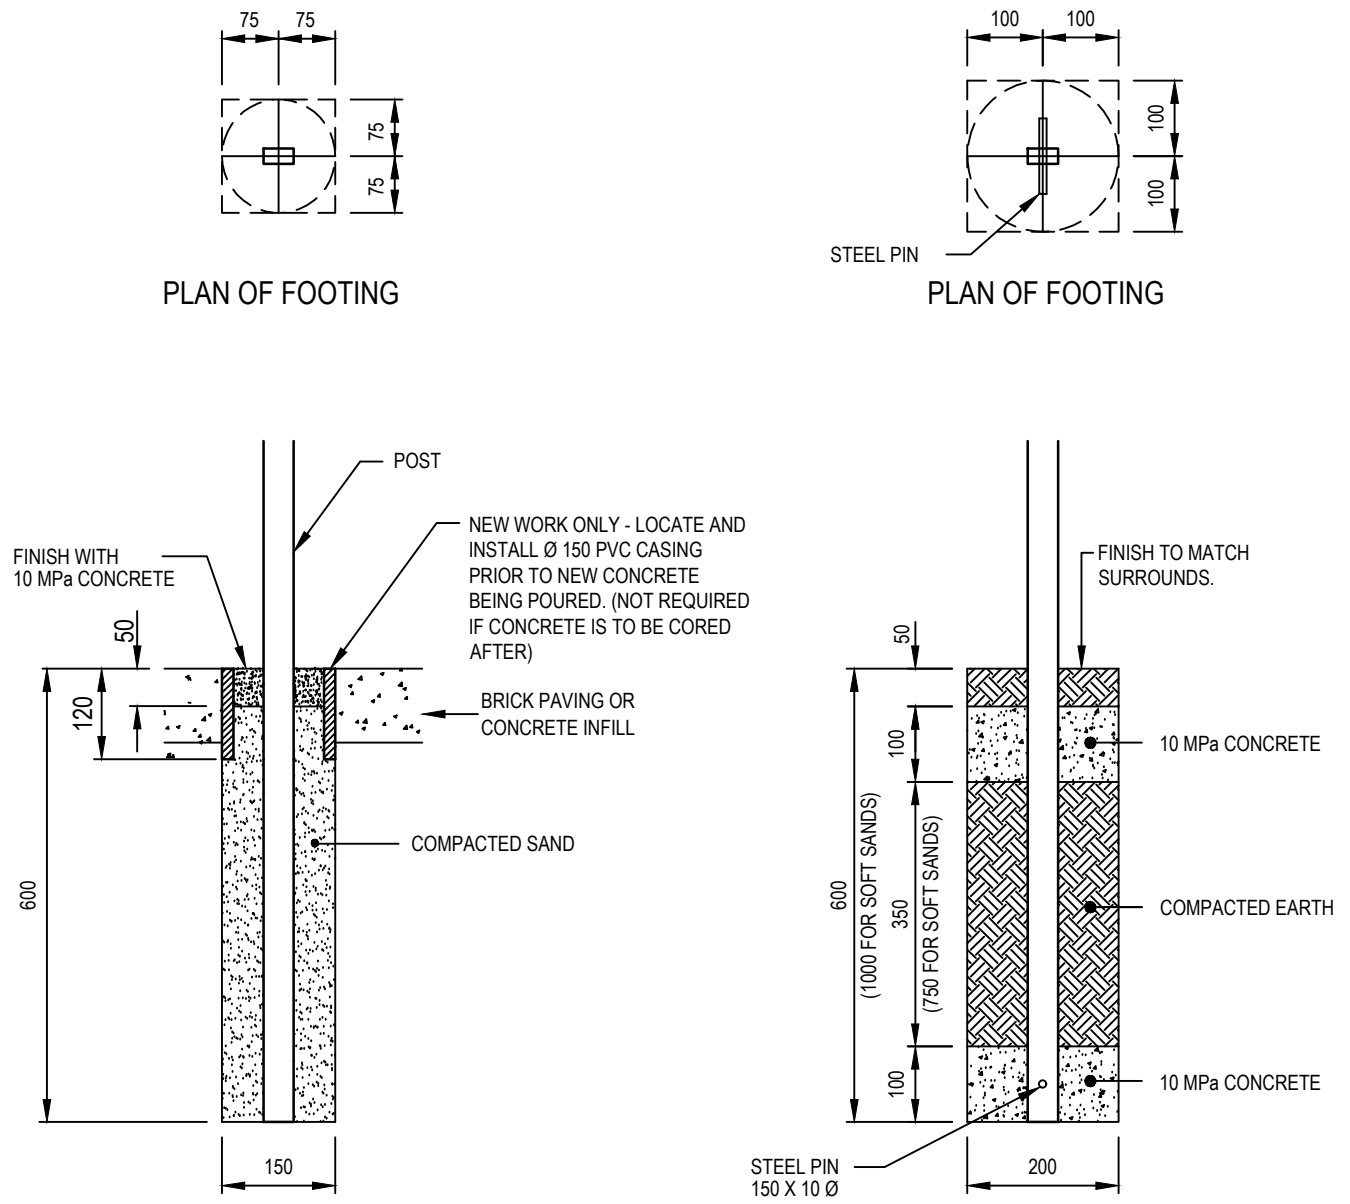

NEW INSTALLATION & REPLACEMENT OF EXISTING SIGNS

CROSS SECTION OF FOOTING (TRAFFIC ISLAND, FOOTPATH OR OTHER PAVED/SURFACED AREA)

CROSS SECTION OF FOOTING (GENERAL/VERGE)

NOTES:

- ALL DIMENSIONS IN MILLIMETRES (mm) UNLESS STATED OTHERWISE.
- LATERAL CLEARANCE MAY BE INCREASED TO 5000 mm ON ROADS USED FOR HIGH WIDE LOADS PROVIDED THE SIGN IS CLEARLY VISIBLE FOR DRIVERS AND THE RETROREFLECTIVE SHEETING USED IS CLASS 1100.
- REFER TO DRAWING 9748-0010 FOR SCHOOL ZONE SIGN INSTALLATION DETAILS.



14.	TITLE BLOCK AND FILE No. UPDATED. VARIOUS NOTES AND DRAWING NAME AMENDED.	K. MCPHIE 30/10/2025
13.	NOTE RELATING TO VERTICAL CLEARANCE OF SMALL SIGNS ADDED.	R. KOORENGEVEL 07/05/2015
12.	NOTE RELATED TO STREET NAME BLADE REQUIREMENT ADDED, NOTE 2 AMENDED.	D. LANDMARK 17/02/2014
No.	DESCRIPTION	APPROVED & DATE
AMENDMENTS		

PLANNING AND TECHNICAL SERVICES DIRECTORATE ROAD AND TRAFFIC ENGINEERING BRANCH Waterloo Crescent EAST PERTH 6004 Telephone 138 138	

DRAWN	N.ESHETE	06/1995
DESIGNED	N.ESHETE	06/1995
VERIFIED	V. MORO	26/06/1995
APPROVED	R.J VEITCH	26/06/1995
FILE NO.	13/4330	

STANDARD DRAWING ROAD TRAFFIC SIGNS - INSTALLATION INSTALLATION DETAILS FOR SINGLE POST AND FOOTING	
MRWA DRAWING NUMBER	AMENDMENT
9548-0106-14	

SCALES NOT TO SCALE

A3

