


TRANSVERSE LINES ONLY APPLICABLE TO NON-INTERSECTION LOCATIONS WHERE LENGTH OF ROADWAY TO KEEP CLEAR EXCEEDS LENGTH COVERED BY PAVEMENT MARKING, EG. ADJACENT TO FIRE & AMBULANCE STATION DRIVEWAYS.

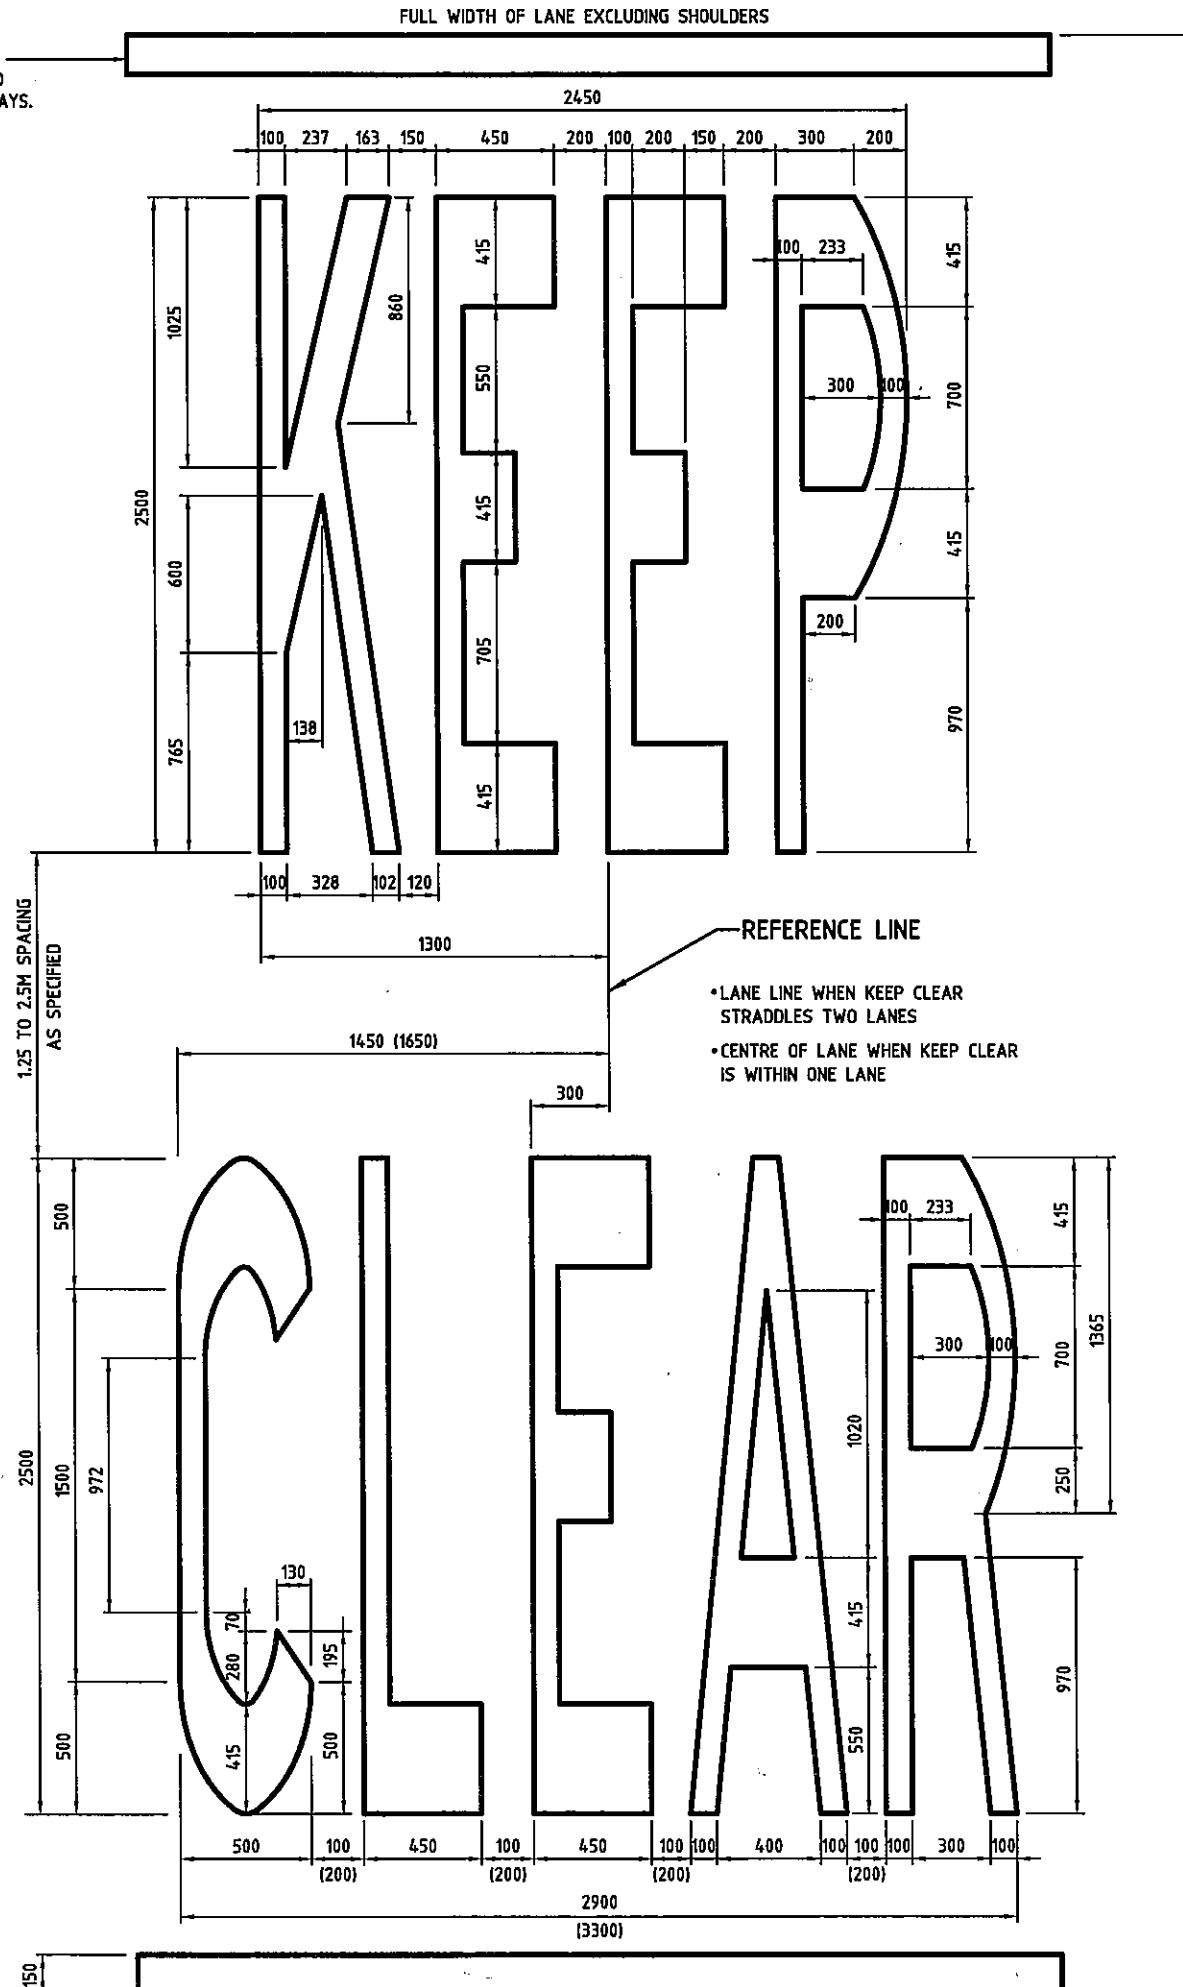

LOCATION OF TRANSVERSE LINES AS REQUIRED TO DEFINE AREA OF ROADWAY TO KEEP CLEAR.

AMENDMENTS

No.	DATE	DESCRIPTION	APPROVED
1	7.11.95	DIMENSION CHANGED.	
2	11.11.98	NOTES ADDED.	R.V.
3	8.5.03	MARKING WIDTHS CHANGED	A.F.
4	21.11.05	DIMENSIONS ADDED	D.L. 19.2.08
5	5.4.12	NOTES 1 AND 2 AMENDED.	<i>[Signature]</i> 5/4/12

NOTES:

- REFER TO A.S. 1742.2, 5.5.2.2.
- LETTER SIZES & SHAPES TO BE IN ACCORDANCE WITH AS 1742.2 FIG 5.7.
- LETTER SPACING FOR WORD CLEAR TO BE 100mm FOR SINGLE LANE INSTALLATION OR 200mm WHEN MESSAGE STRADDLES 2 LANES.

**Government of Western Australia**  
**MAIN ROADS**  
 Western Australia  
 TECHNOLOGY AND ENVIRONMENT DIRECTORATE  
 ROAD AND TRAFFIC ENGINEERING BRANCH  
 WATERLOO CRESCENT EAST PERTH 6004  
 Telephone (08) 9323 4111 Fax (08) 9323 4449

DESIGNED / DRAWN	M. BELKIE	DATE	SEPT95
VERIFIED	D. MORGAN	DATE	13.9.95
APPROVED	R. BROWN	DATE	28.9.95

STENCIL FOR STANDARD  
ROAD MARKING  
URBAN INTERSECTION  
KEEP CLEAR  
70 KM/H & LESS

LOCAL AUTHORITY	DRAWING TYPE	DRAWING NUMBER	AMEND.
		9531-2276-5	

SCALE N.T.S.  
MICROFILM DATE A3