


NOTE: ALL DRAWINGS ARE CONSIDERED UNCONTROLLED UNLESS STAMPED 'CONTROLLED COPY' IN RED

AMENDMENTS

No.	DATE	DESCRIPTION	APPROVED
1	11/1/99	AMENDED SECTION NUMBER	G. McLEAH
2	20/11/06	FLOODWAY LONGITUDINAL SECTION ADDED	T.A. FREEMAN
3	08/04/14	NOTE 2 ADDED, FLOODWAY LONGITUDINAL SECTION UPDATED, ROCK PROTECTION ADDED, MULGA DRAIN ADDED	
4	30/01/17	EDGE LINE ADDED AMENDED 'A' DRAIN	

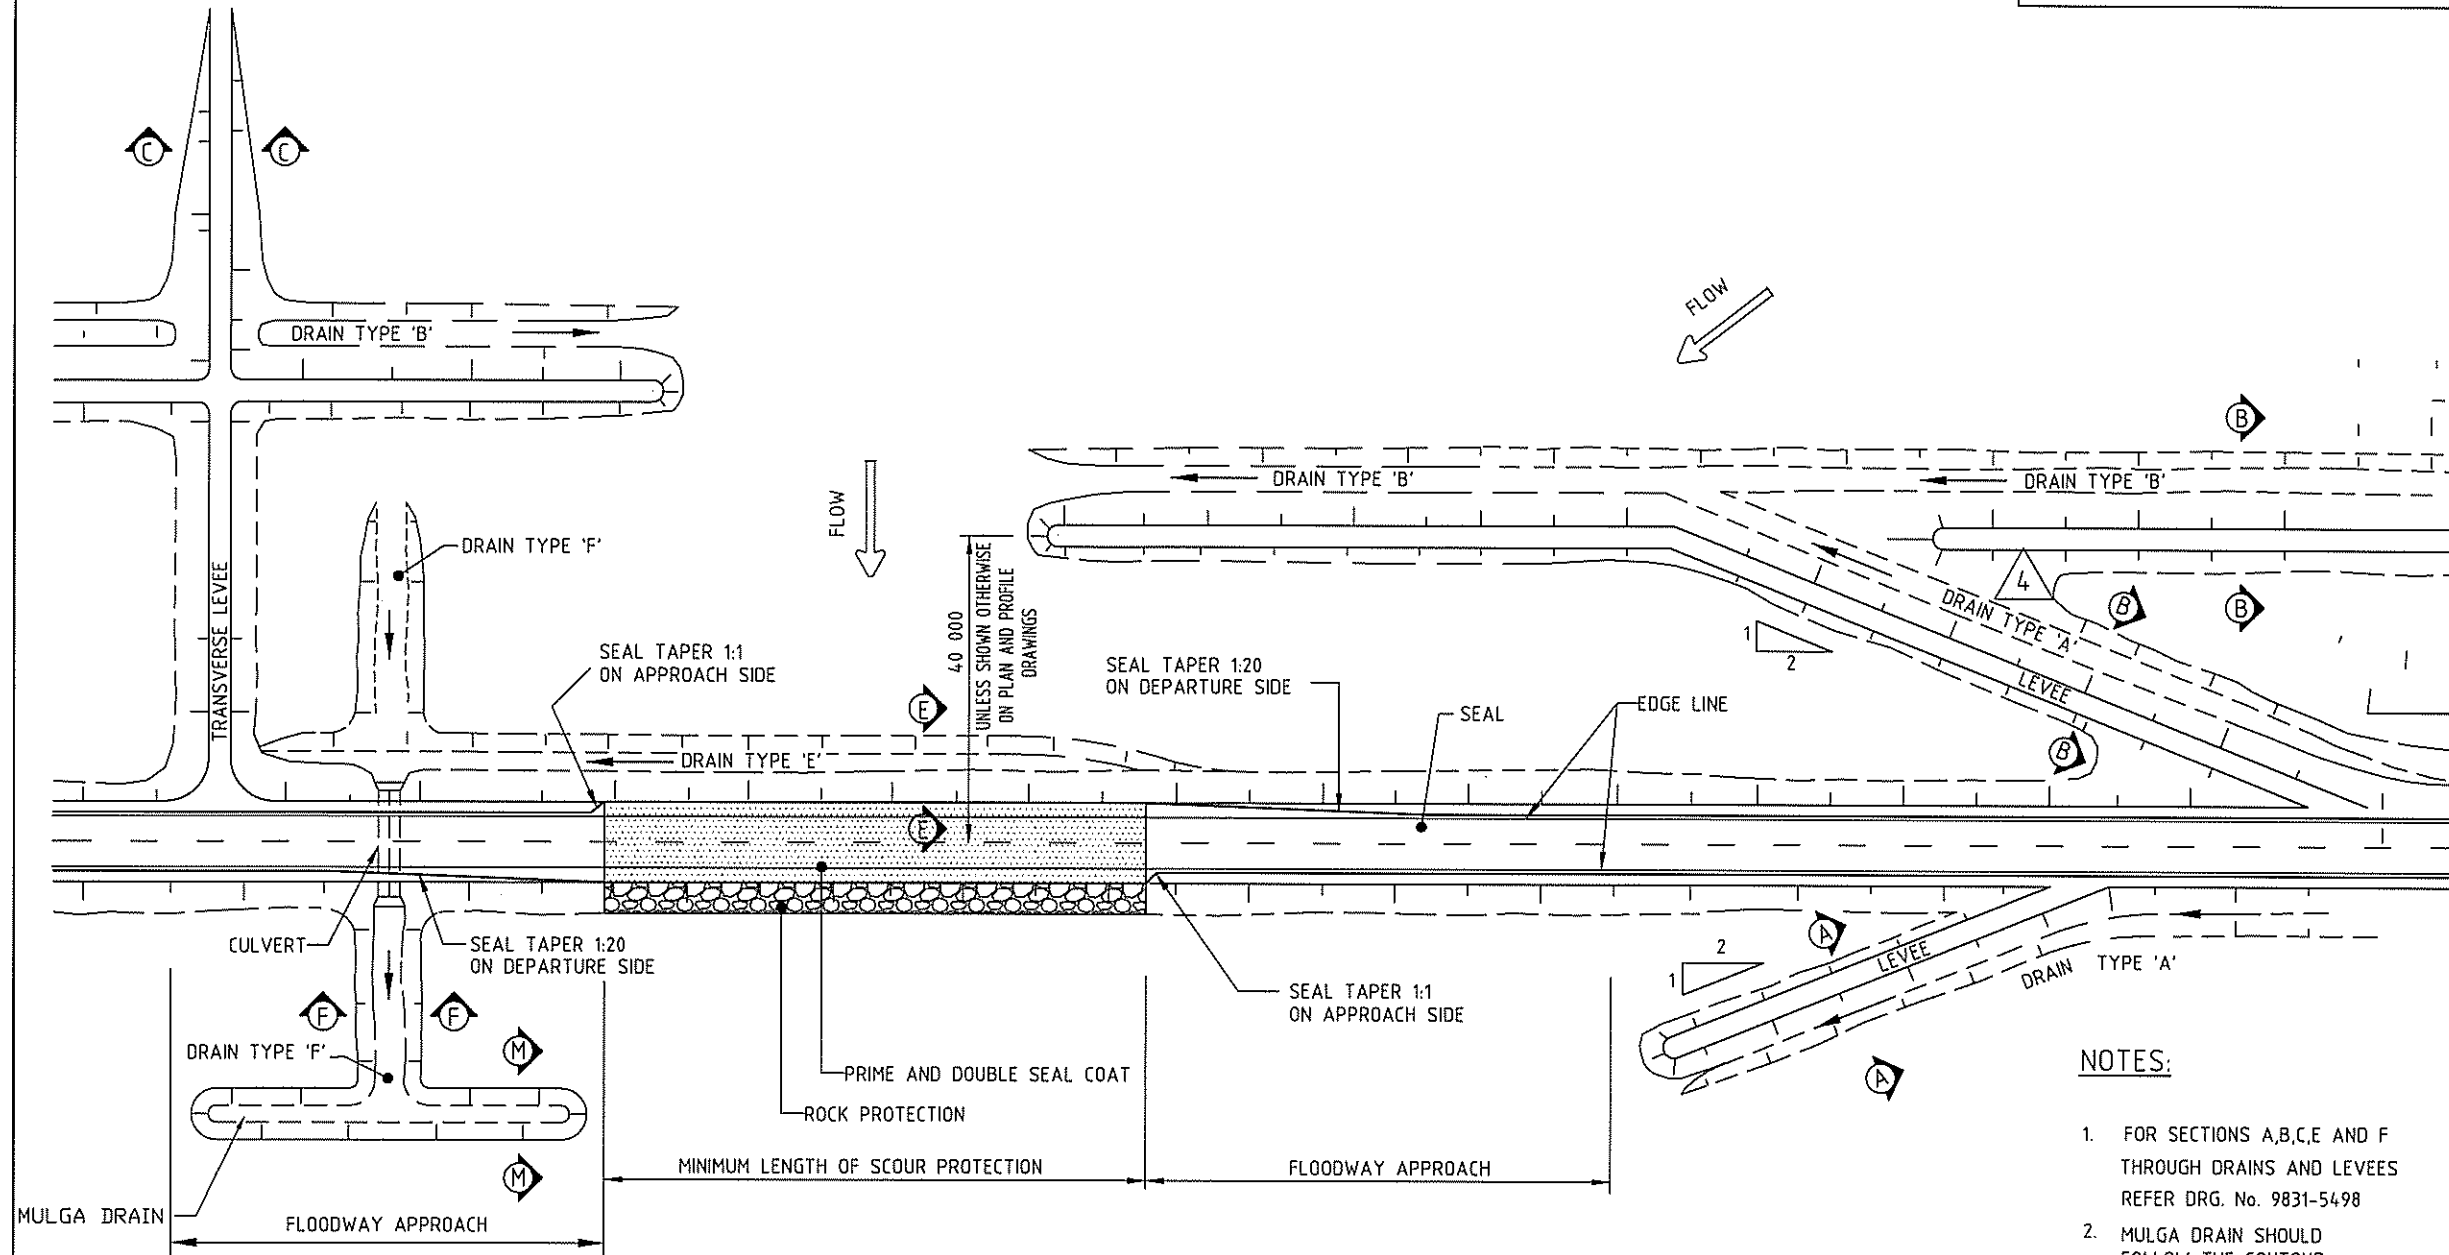


NOTES:

- FOR SECTIONS A,B,C,E AND F THROUGH DRAINS AND LEVEES REFER DRG. No. 9831-5498
- MULGA DRAIN SHOULD FOLLOW THE CONTOUR

PLAN OF TYPICAL FLOODWAY & OFF-ROAD DRAINAGE

NOT TO SCALE

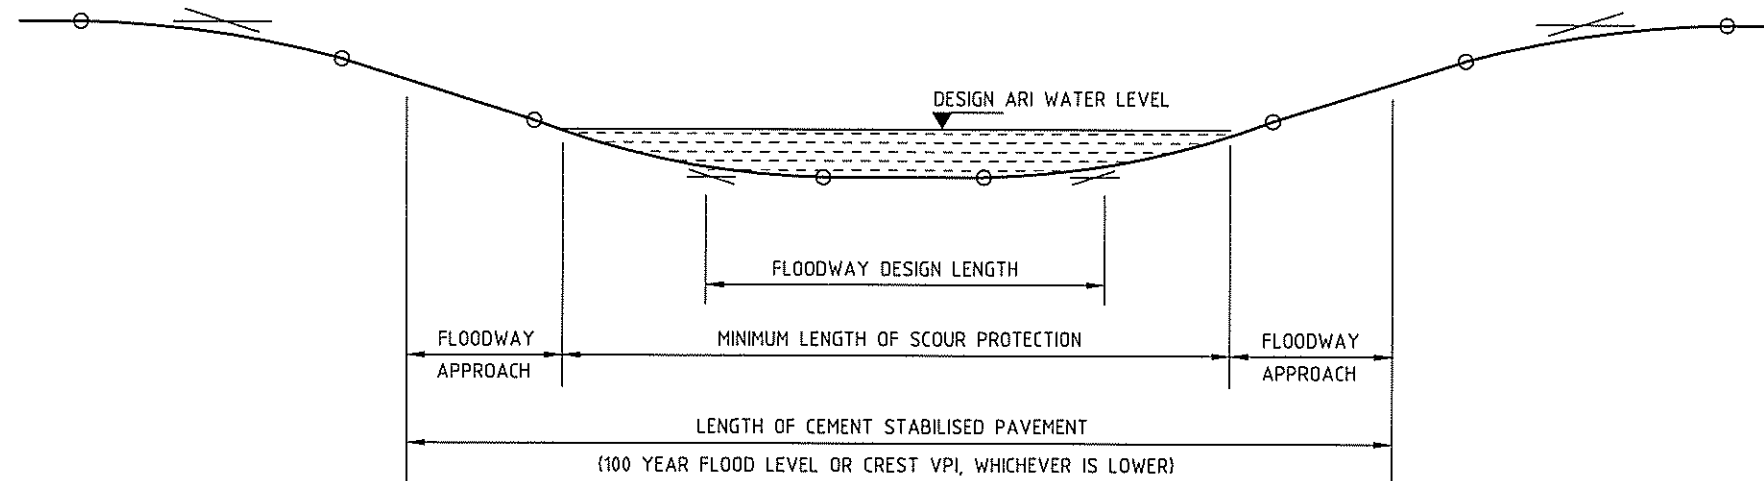

FLOODWAY LONGITUDINAL SECTION

NOT TO SCALE

STANDARDS AND AUDIT
ROAD AND TRAFFIC STANDARDS
Waterloo Cres East Perth WA 6002
Telephone (08) 9323 4111 Fax (08) 9323 4430

FILE No.	JOB No.	DATE
DESIGNED/DRAWN	ROAD AND TRAFFIC STANDARDS	
VERIFIED	T. FREEMAN	18/11/98
APPROVED	R. GROVE	18/11/98



MAIN ROADS
Western Australia

GUIDELINE DRAWING

OFF-ROAD DRAINAGE
TYPICAL PLAN

LOCAL AUTHORITY	DRAWING NUMBER	AMEND.
0800	9831-5497-4	

ALL UNITS ARE IN MILLIMETRES UNLESS OTHERWISE NOTED

SCALE

NOT TO SCALE

DATE

A3