


- Legend**
- Proposed Action
 - Concept plan layout
 - Concrete base
 - Batter
 - Drain
 - Hinge
 - Kerb
 - Path
 - Seal edge
 - Shoulder
 - Verge
 - Paint

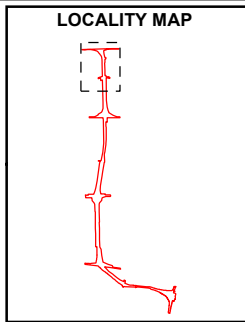


Scale 1:9,500 at A4		
Coord. Sys. GDA 1994 MGA Zone 50		
Job No: 58910		
Client: Main Roads Western Australia		
Version: A	Date: 11-Feb-2021	
Drawn By: hsullivan	Checked By: DN	


**Tonkin Highway Extension
WA**

CONCEPT PLAN

APPENDIX B PAGE 1

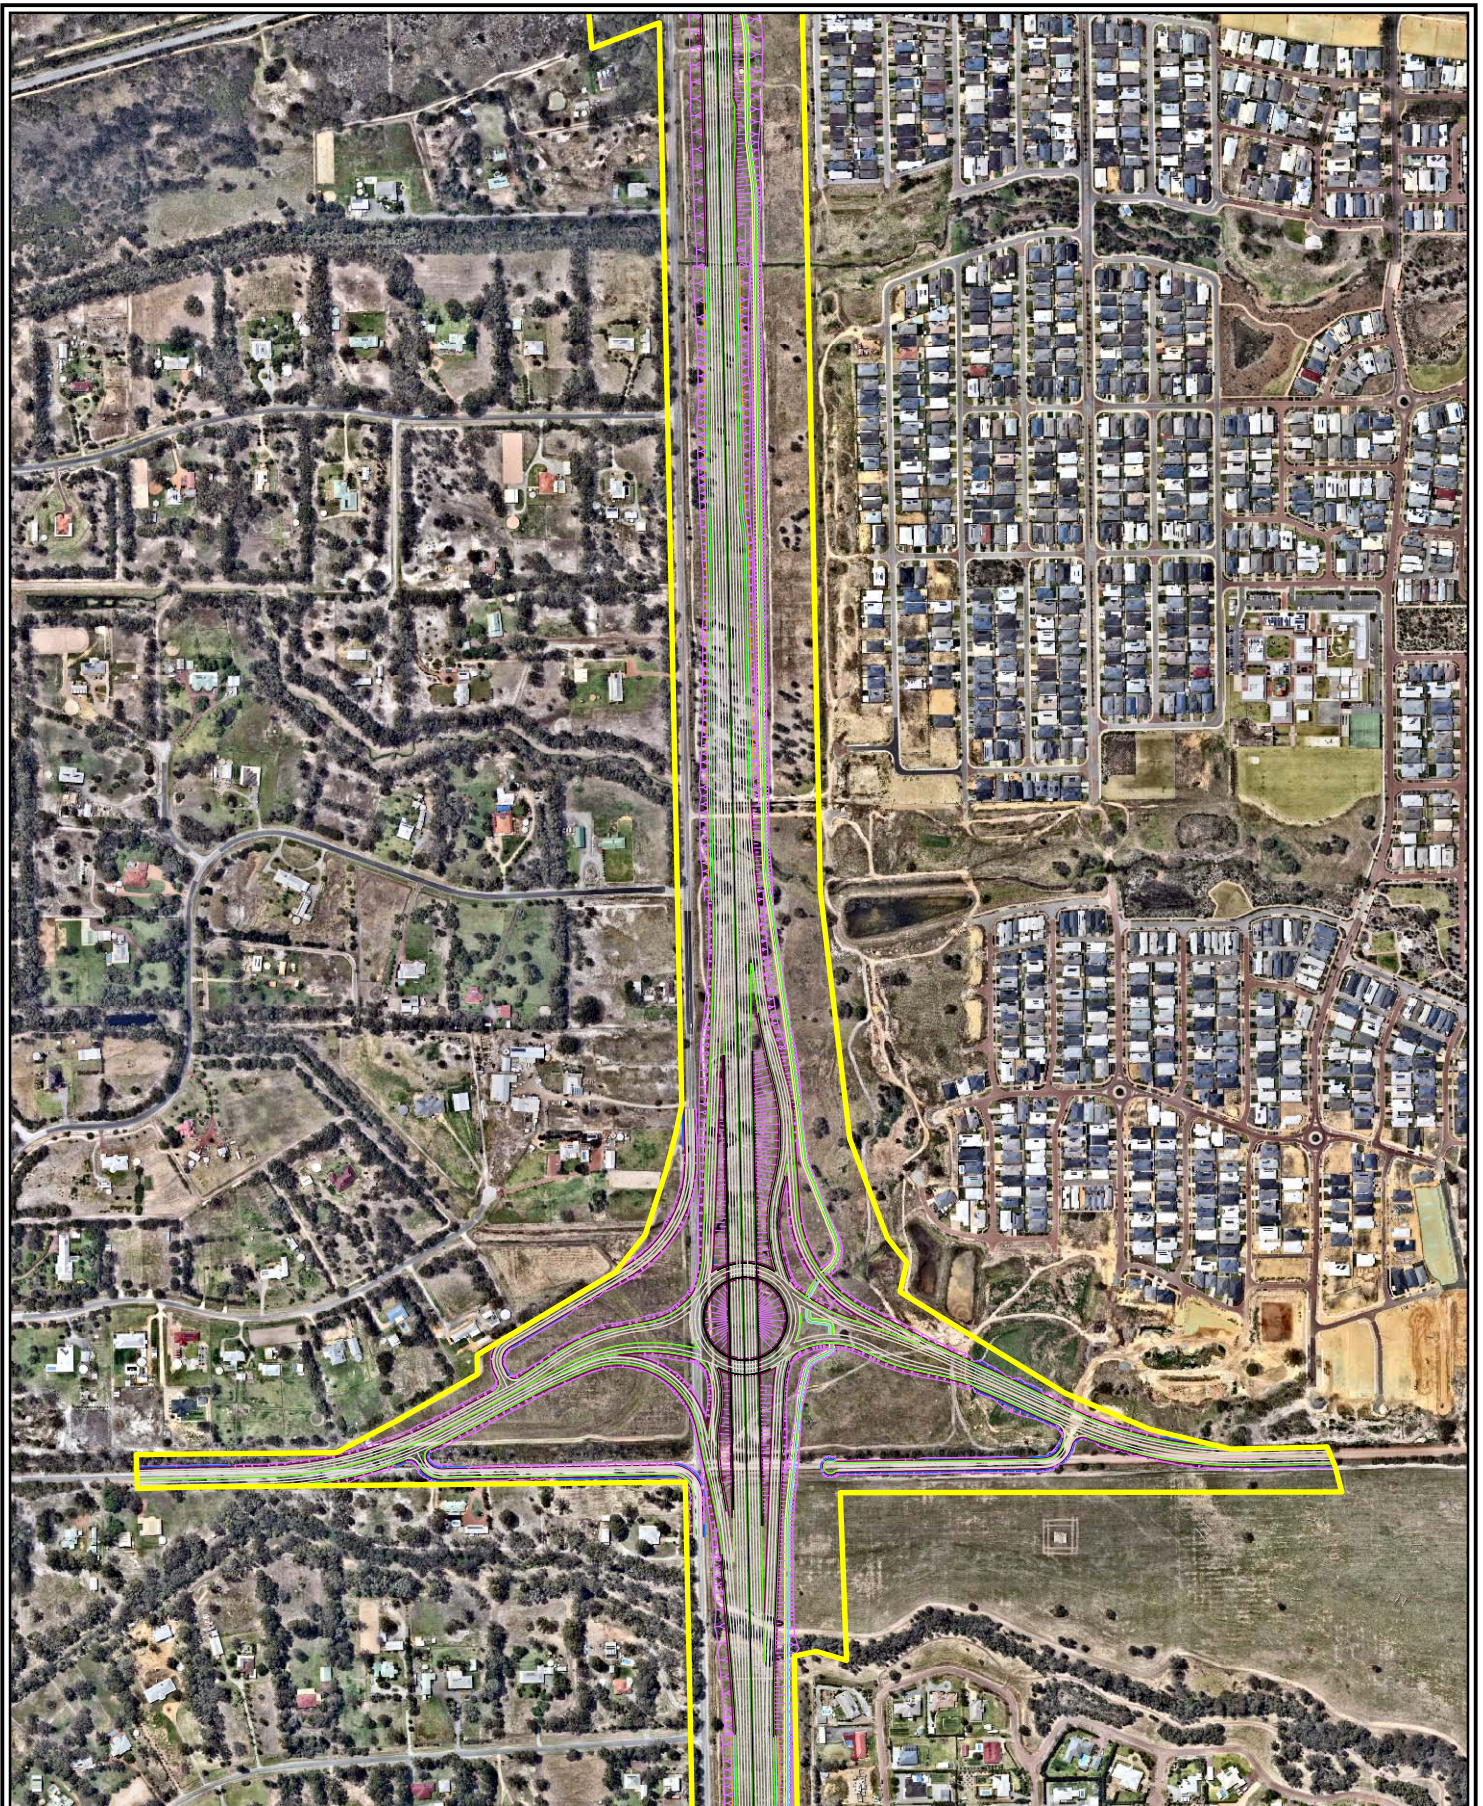

- Legend**
- Proposed Action
 - Concept plan layout
 - Concrete base
 - Batter
 - Drain
 - Hinge
 - Kerb
 - Path
 - Seal edge
 - Shoulder
 - Verge
 - Paint

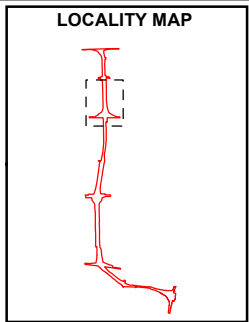


Scale 1:9,000 at A4		
Coord. Sys. GDA 1994 MGA Zone 50		
Job No: 58910		
Client: Main Roads Western Australia		
Version: A	Date: 11-Feb-2021	
Drawn By: hsullivan	Checked By: DN	


**Tonkin Highway Extension
WA**

CONCEPT PLAN

APPENDIX B PAGE 2

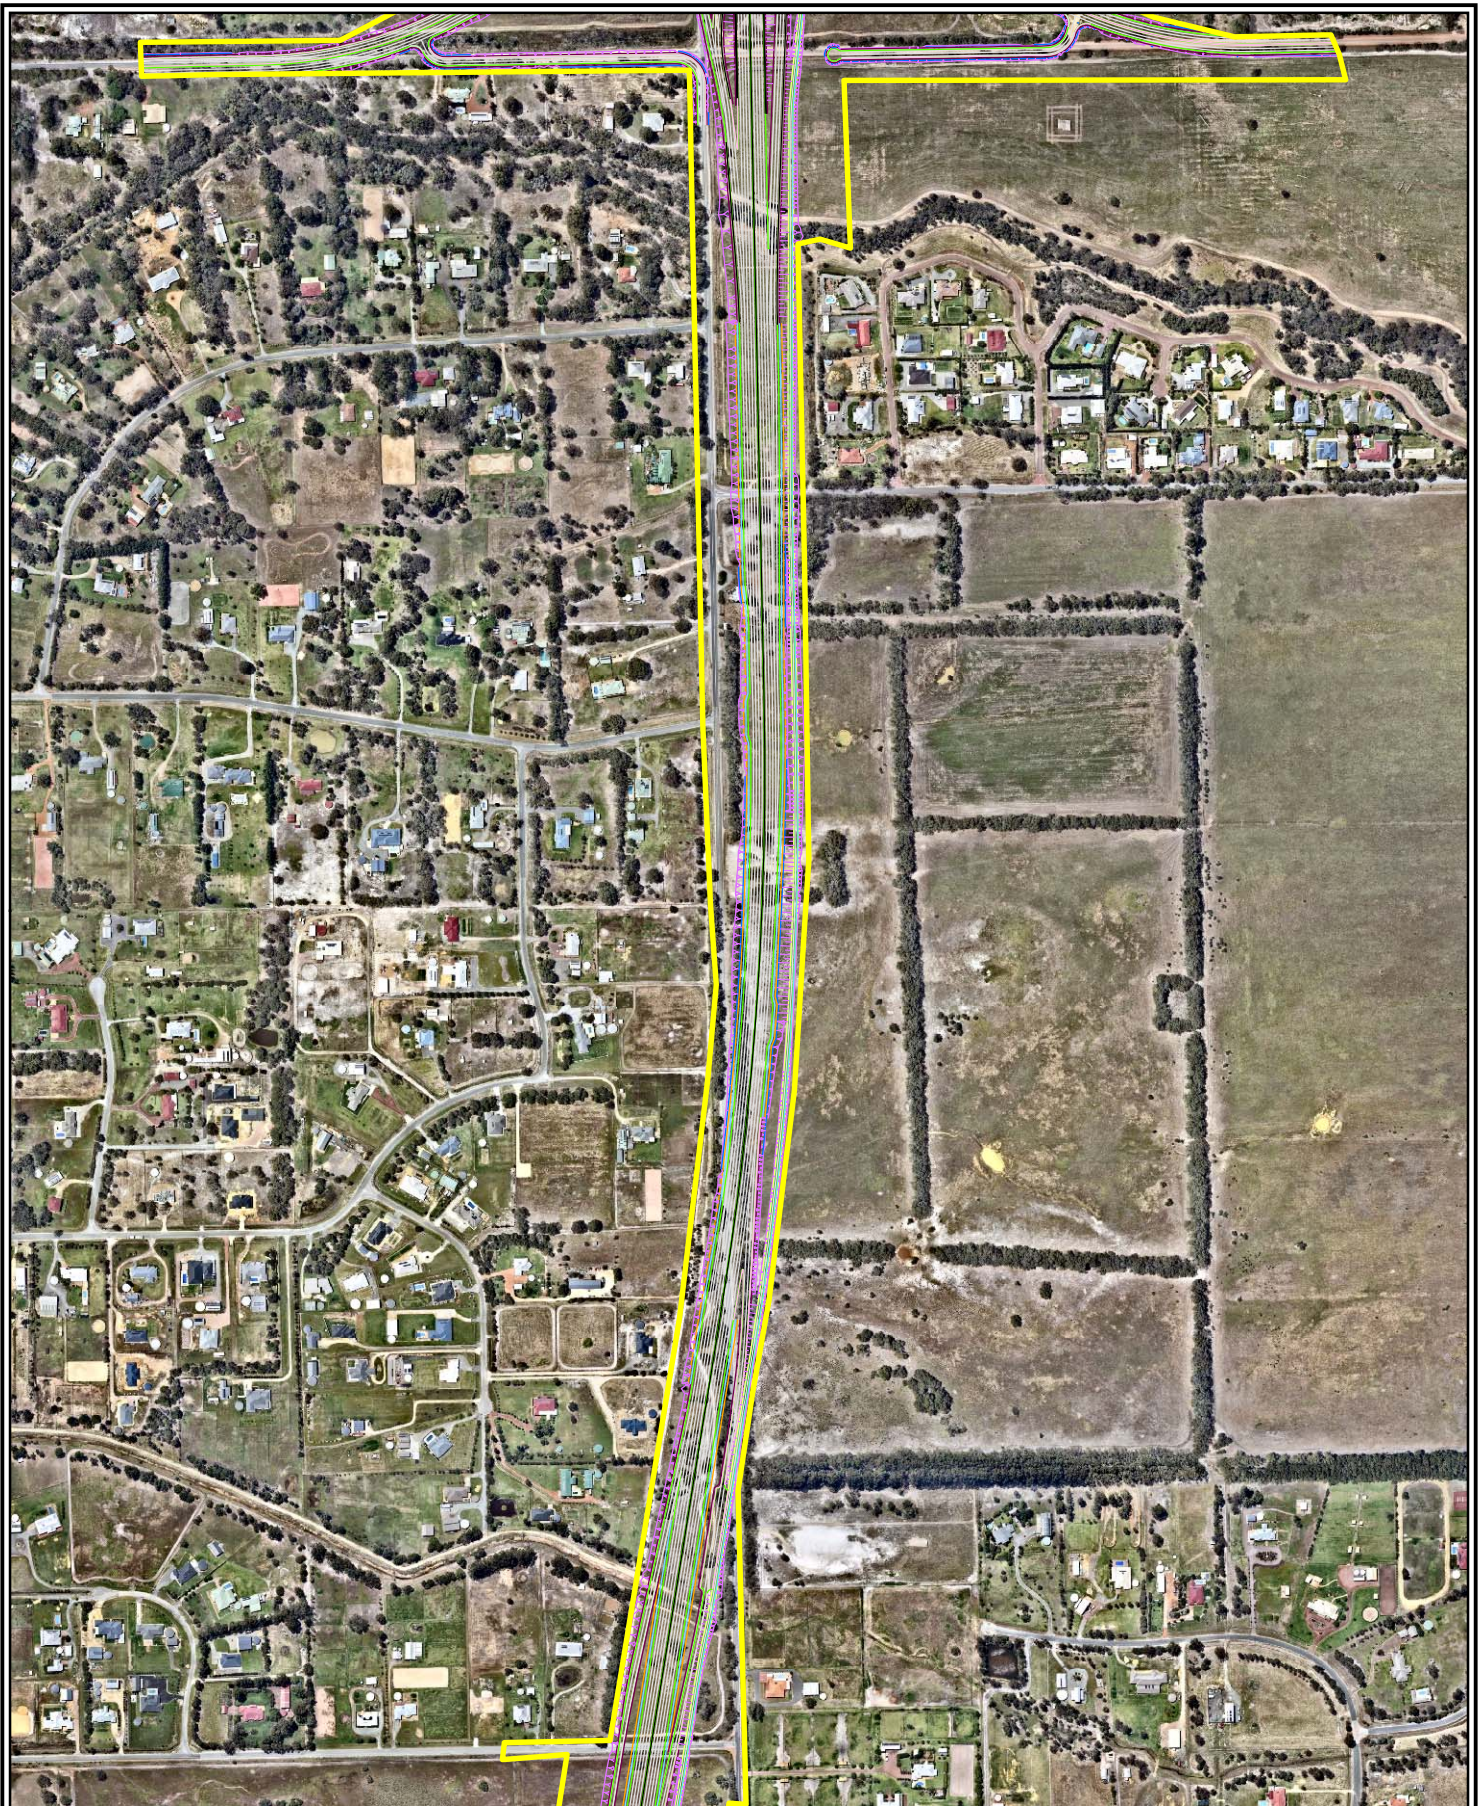

- Legend**
- █ Proposed Action
 - Concept plan layout
 - Concrete base
 - Batter
 - Drain
 - Hinge
 - Kerb
 - Path
 - Seal edge
 - Shoulder
 - Verge
 - Paint

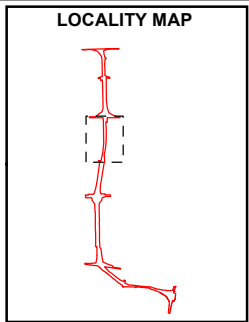


Scale 1:9,000 at A4		0 100 200 Meters
Coord. Sys. GDA 1994 MGA Zone 50		
Job No: 58910		
Client: Main Roads Western Australia		
Version: A	Date: 11-Feb-2021	
Drawn By: hsullivan	Checked By: DN	


**Tonkin Highway Extension
WA**

CONCEPT PLAN

APPENDIX B PAGE 3

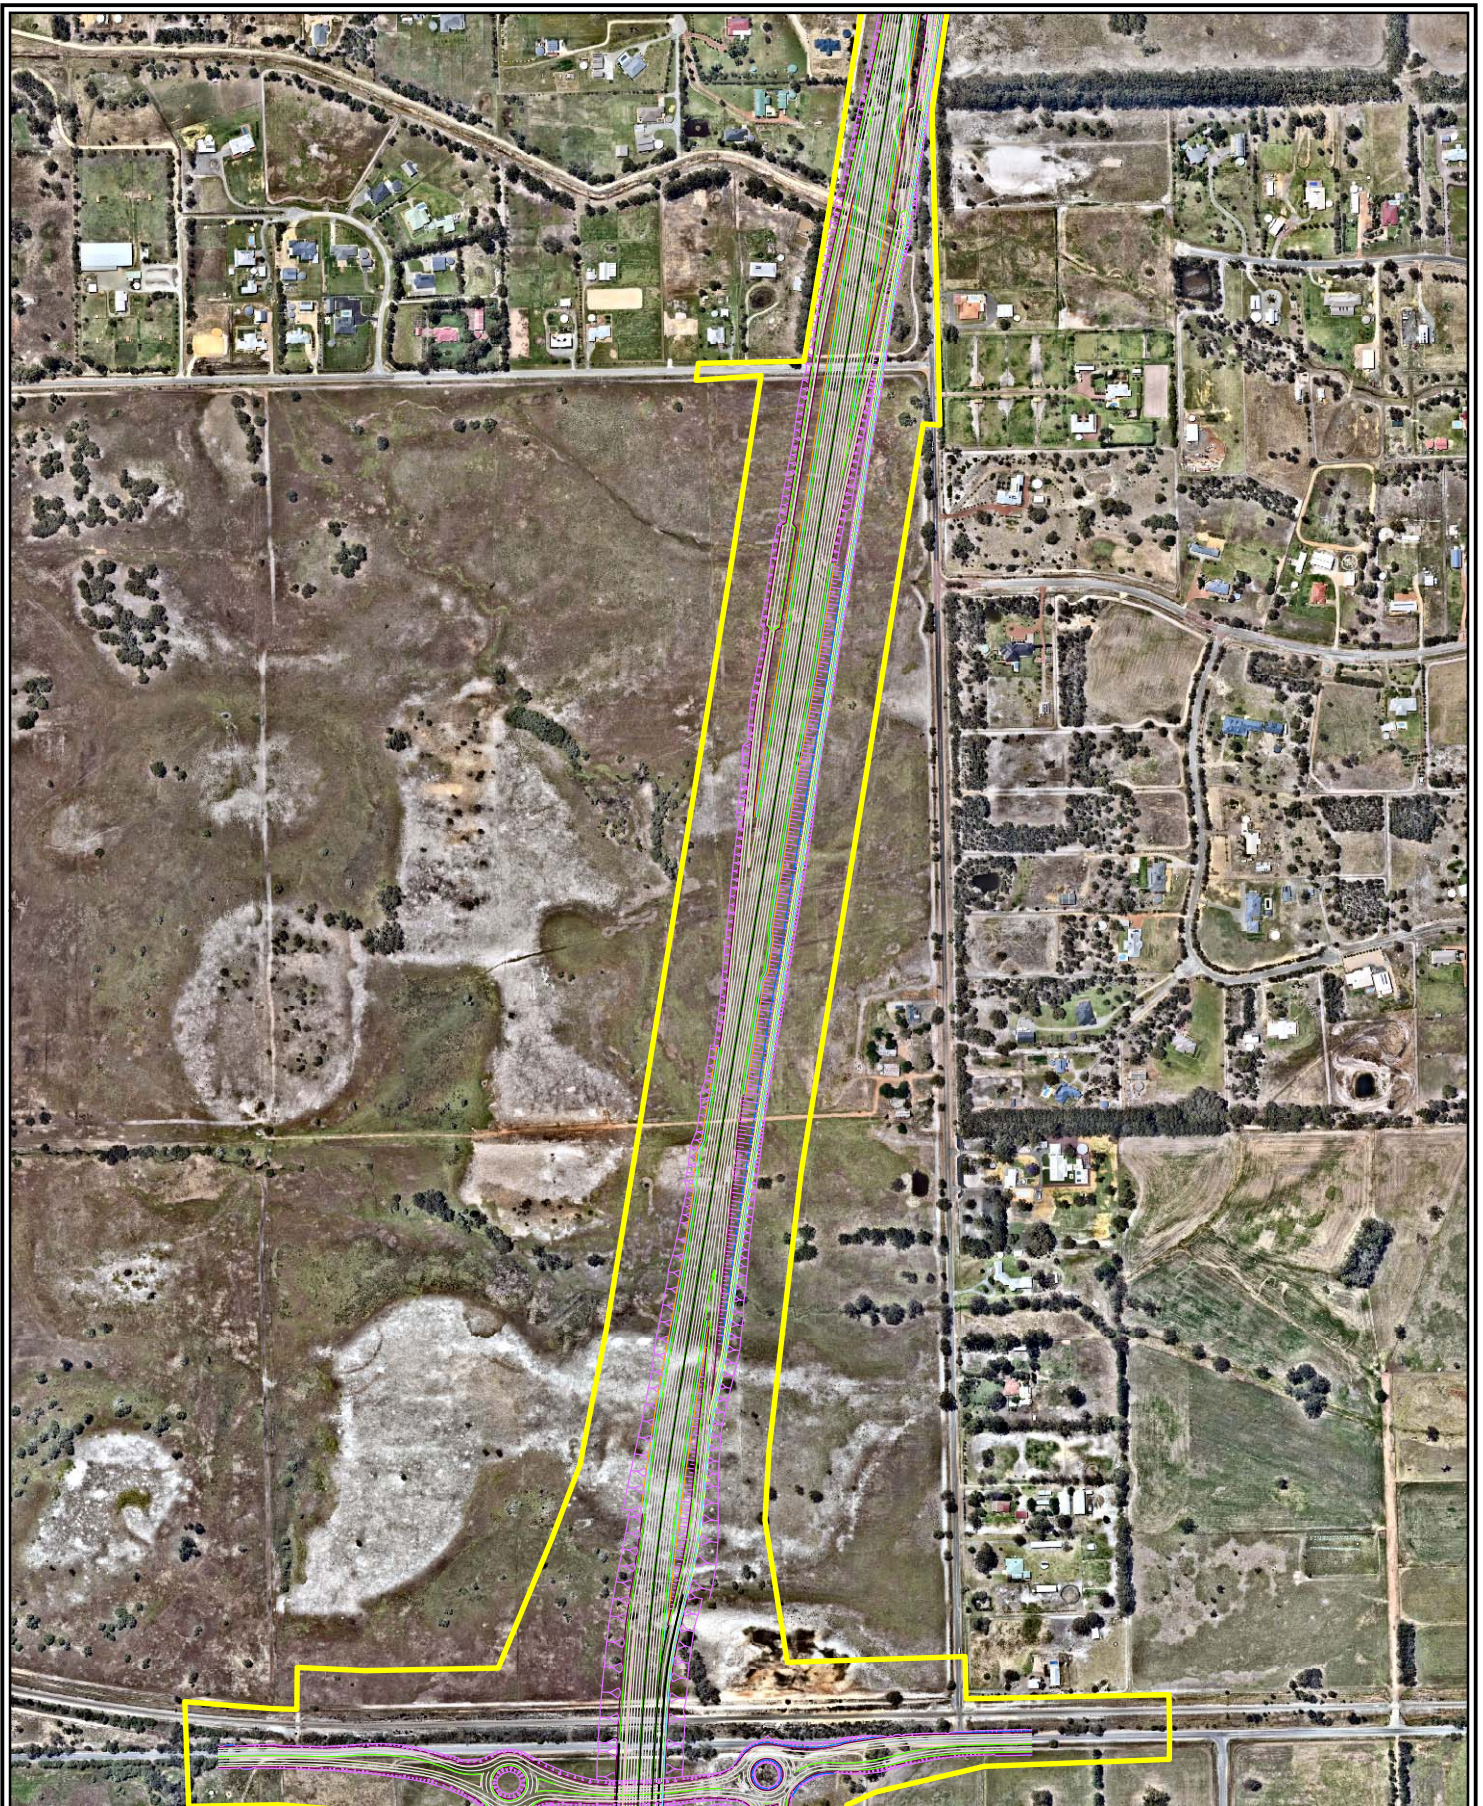

- Legend**
- Proposed Action
 - Concept plan layout
 - Concrete base
 - Batter
 - Drain
 - Hinge
 - Kerb
 - Path
 - Seal edge
 - Shoulder
 - Verge
 - Paint

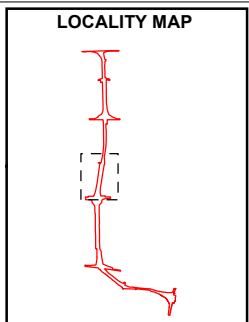


Scale 1:9,000 at A4		0 100 200 Meters
Coord. Sys. GDA 1994 MGA Zone 50		↑
Job No: 58910		
Client: Main Roads Western Australia		
Version: A	Date: 11-Feb-2021	
Drawn By: hsullivan	Checked By: DN	


Tonkin Highway Extension WA

CONCEPT PLAN

APPENDIX B PAGE 4

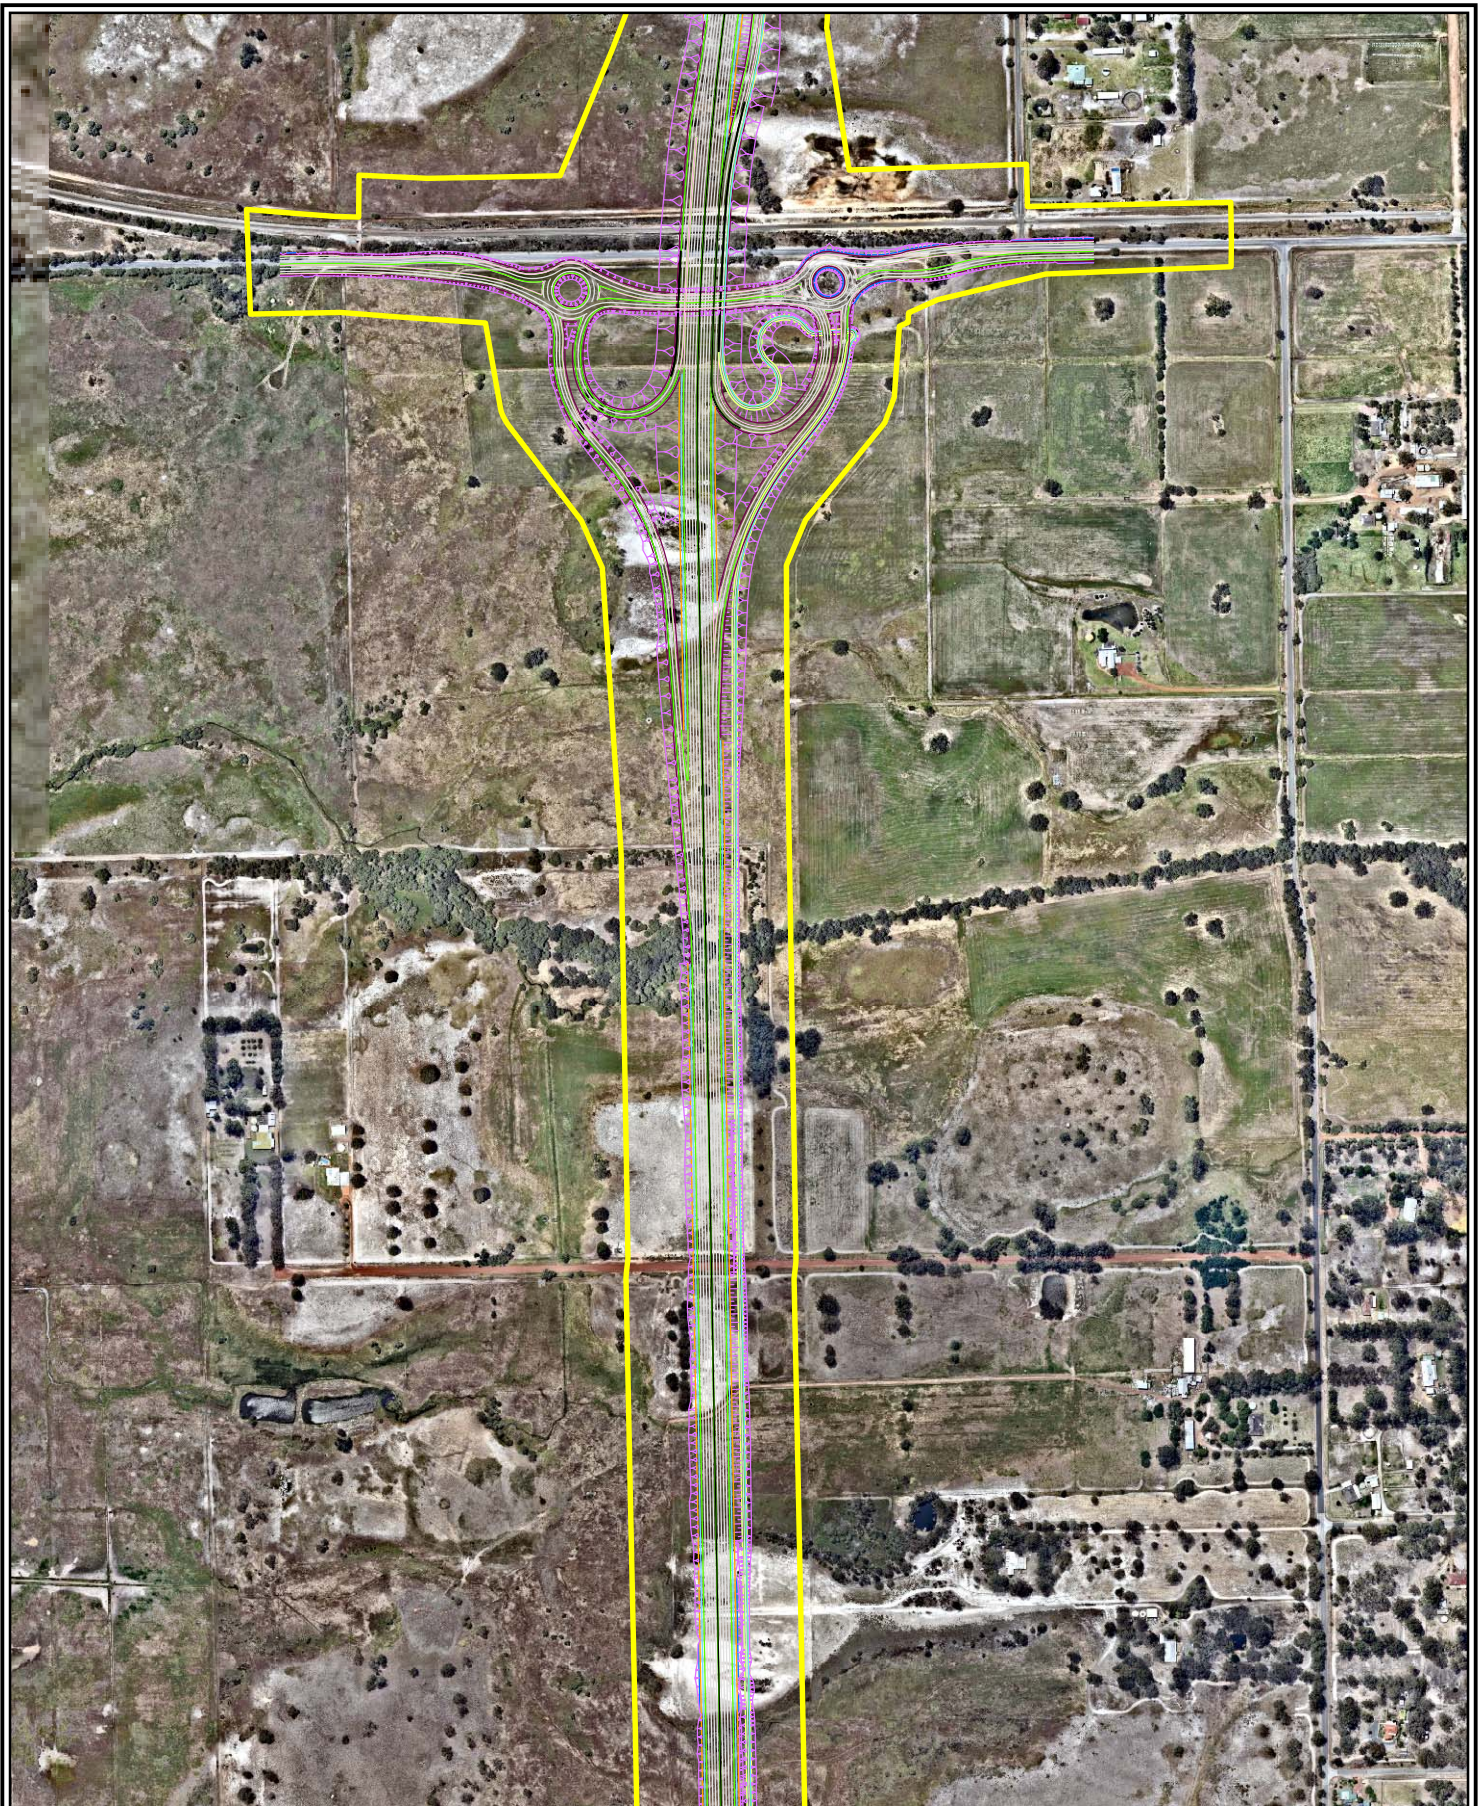

- Legend**
- Proposed Action
 - Concept plan layout
 - Concrete base
 - Batter
 - Drain
 - Hinge
 - Kerb
 - Path
 - Seal edge
 - Shoulder
 - Verge
 - Paint

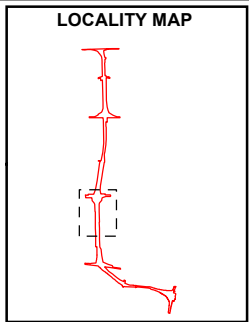


Scale 1:9,000 at A4		
Coord. Sys. GDA 1994 MGA Zone 50		
Job No: 58910		
Client: Main Roads Western Australia		
Version: A	Date: 11-Feb-2021	
Drawn By: hsullivan	Checked By: DN	


**Tonkin Highway Extension
WA**

CONCEPT PLAN

APPENDIX B PAGE 5

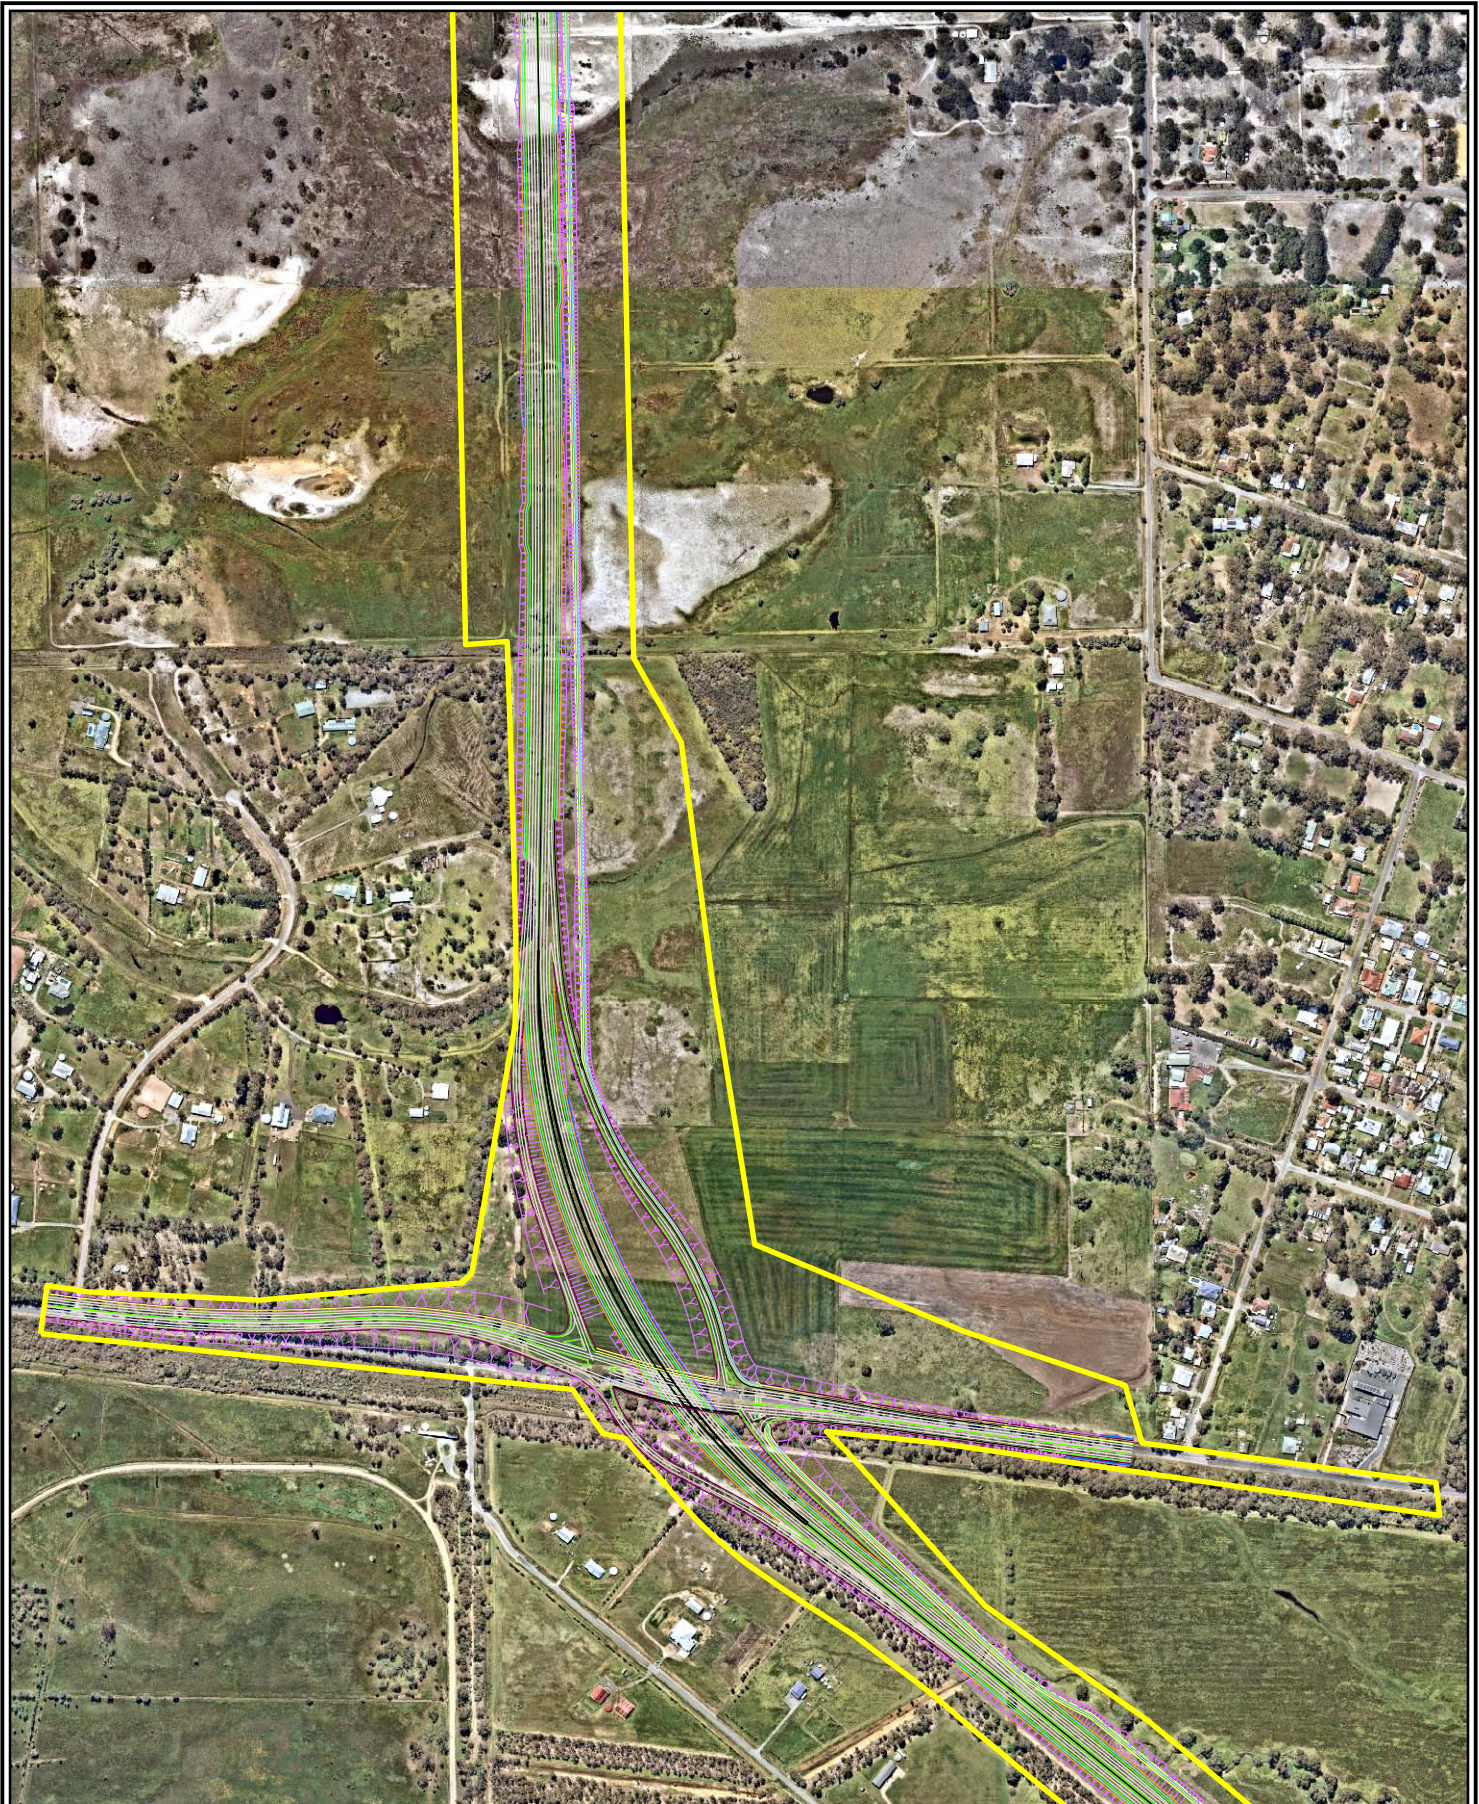

- Legend**
- Proposed Action
 - Concept plan layout
 - Concrete base
 - Batter
 - Drain
 - Hinge
 - Kerb
 - Path
 - Seal edge
 - Shoulder
 - Verge
 - Paint

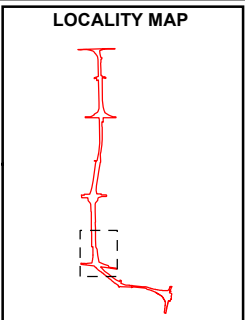


Scale 1:9,000 at A4		
Coord. Sys. GDA 1994 MGA Zone 50		
Job No: 58910		
Client: Main Roads Western Australia		
Version: A	Date: 11-Feb-2021	
Drawn By: hsullivan	Checked By: DN	


**Tonkin Highway Extension
WA**

CONCEPT PLAN

APPENDIX B PAGE 6

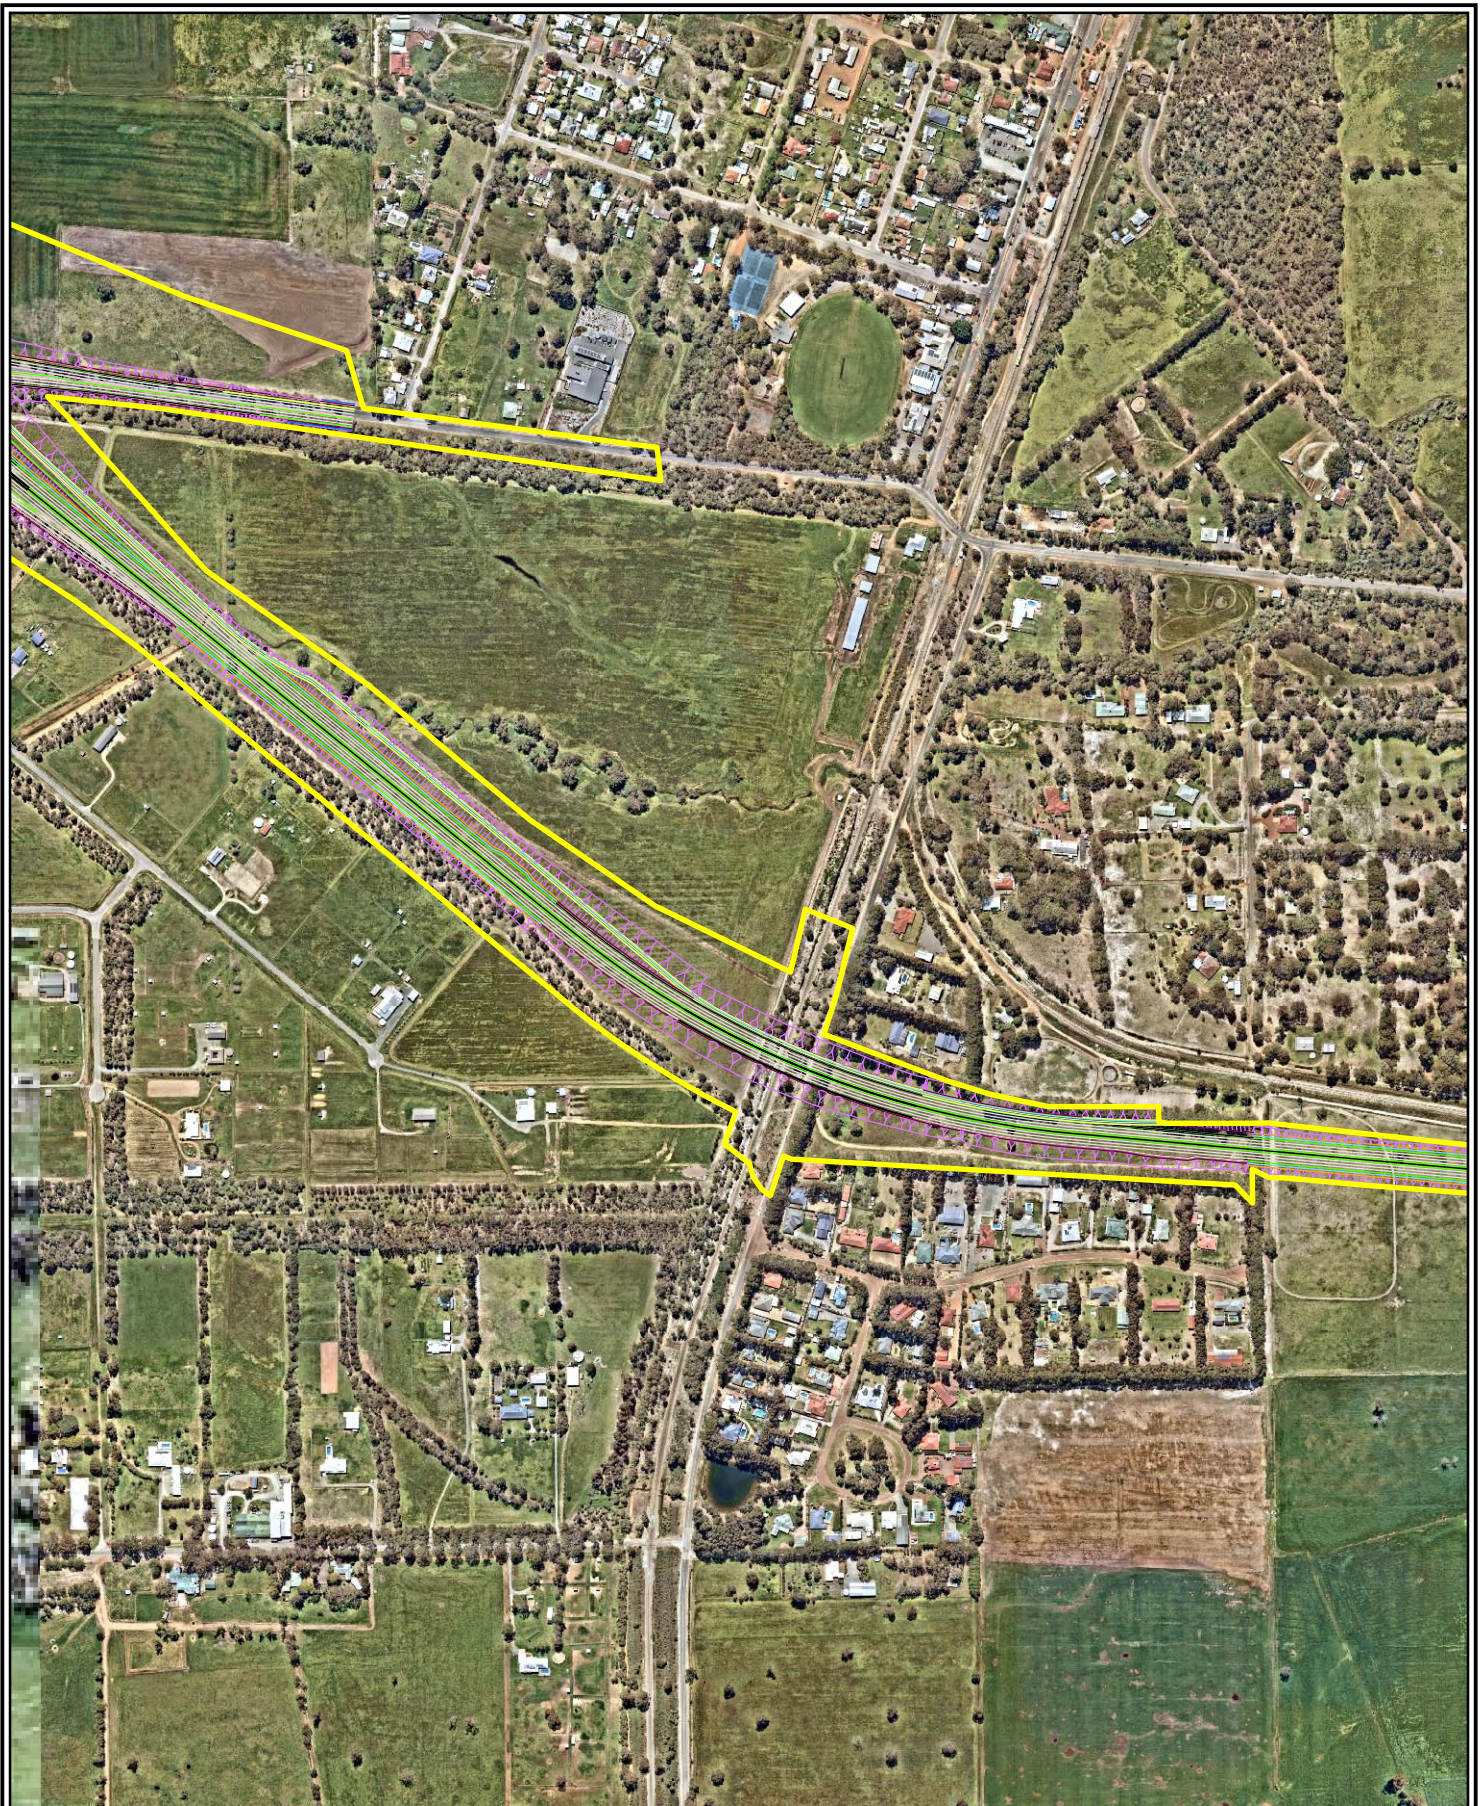

- Legend**
- Proposed Action
 - Concept plan layout
 - Concrete base
 - Batter
 - Drain
 - Hinge
 - Kerb
 - Path
 - Seal edge
 - Shoulder
 - Verge
 - Paint

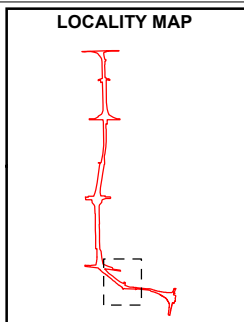

Scale 1:9,000 at A4

0 100 200
Meters

Coord. Sys. GDA 1994 MGA Zone 50

Job No: 58910

Client: Main Roads Western Australia

Version: A

Drawn By: hsullivan

Date: 11-Feb-2021

Checked By: DN


Tonkin Highway Extension WA

CONCEPT PLAN

APPENDIX B **PAGE 7**



- Legend**
- Proposed Action
 - Concept plan layout
 - Concrete base
 - Batter
 - Drain
 - Hinge
 - Kerb
 - Path
 - Seal edge
 - Shoulder
 - Verge
 - Paint

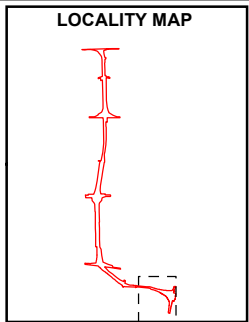

Scale 1:9,000 at A4		
Coord. Sys. GDA 1994 MGA Zone 50		
Job No: 58910		
Client: Main Roads Western Australia		
Version: A	Date: 11-Feb-2021	
Drawn By: hsullivan	Checked By: DN	

**Tonkin Highway Extension
WA**

CONCEPT PLAN

APPENDIX B PAGE 8