


**NOTES**

1. THIS TREATMENT IS PERMITTED FOR DRIVEWAYS WITH LESS THAN OR EQUAL TO 20 VEHICLE MOVEMENTS PER DAY REQUIRING ACCESS FROM THE RHS OF THE ROAD WITHIN AN OVERTAKING LANE.
2. REFER TO MAIN ROADS DRIVEWAY POLICY FOR DRIVEWAY LOCATION REQUIREMENTS.
3. FOR LATERAL MOVEMENT GEOMETRY INCLUDING 'R' REFER TO MAIN ROADS SUPPLEMENT TO AUSTRROADS GRD, PART4, SECTION A.6.
4. THE EXAMPLE SHOWN ASSUMES THAT THE DRIVEWAY HAS BEEN ADDED AFTER THE OVERTAKING LANE THEREFORE ALL WIDENING HAS BEEN CONFINED TO THE DRIVEWAY SIDE OF THE CARRIAGEWAY. WIDENING ON THIS SIDE ALSO HAS THE BENEFIT OF NOT INCLUDING A DEVIATION OF THE OVERTAKING LANE, OR FURTHER LOWERING OF THE OVERTAKING LANE CARRIAGEWAY EDGE, IF THE OVERTAKING LANE WAS ORIGINALLY CONSTRUCTED AS A WIDENING.
5. IF THE OVERTAKING LANE INCLUDES A WIDE CENTRELINE TREATMENT THEN NO AUDIO-TACTILE RIBS SHOULD BE INCLUDED IN THE GORE PAVEMENT MARKING SECTION.
6. THE PAVEMENT MARKING (LINE AND RRPMs) SHOWN ON THIS DRAWING ARE INDICATIVE ONLY. DETAILS OF PAVEMENT MARKING REQUIREMENTS SHALL BE OBTAINED FROM THE MAIN ROADS STANDARD CONTRACT DRAWINGS AND, AS 1742.2 AND THE FOLLOWING DRAWINGS:  
 201031-0026 RAISED PAVEMENT MARKERS GENERAL APPLICATIONS IN URBAN AREAS.  
 201031-0027 RAISED PAVEMENT MARKERS GENERAL APPLICATIONS IN RURAL AND OUTER METROPOLITAN AREAS.  
 9931-0198 PAVEMENT MARKING LINE TYPES.  
 200331-0183 PAVEMENT MARKINGS AND RRPMs AT TYPE "CHR" INTERSECTIONS.  
 200631-0039 SIGNS AND LINE MARKING FOR OVERTAKING LANES  
 - NO OVERTAKING PERMITTED IN SINGLE LANE DIRECTION.  
 201431-0021 SIGNS AND LINE MARKING FOR OVERTAKING LANES  
 - OVERTAKING PERMITTED IN SINGLE LANE DIRECTION.  
 200631-0038 LONGITUDINAL DIVIDING LINES TO PROHIBIT OVERTAKING IN BOTH DIRECTIONS.

V85 (km/h)	LENGTH OF BARRIER LINE (L)	
	MINIMUM (m)	DESIRABLE (m)
60	96	132
70	108	156
80	120	180
90	132	204
100	144	228
110*	168	252

\* FOR ROAD TRAIN ROUTES USE MINIMUM 300m.  
(ROAD TRAIN DEFINED AS ANY COMBINATION IN LENGTH > 30m)

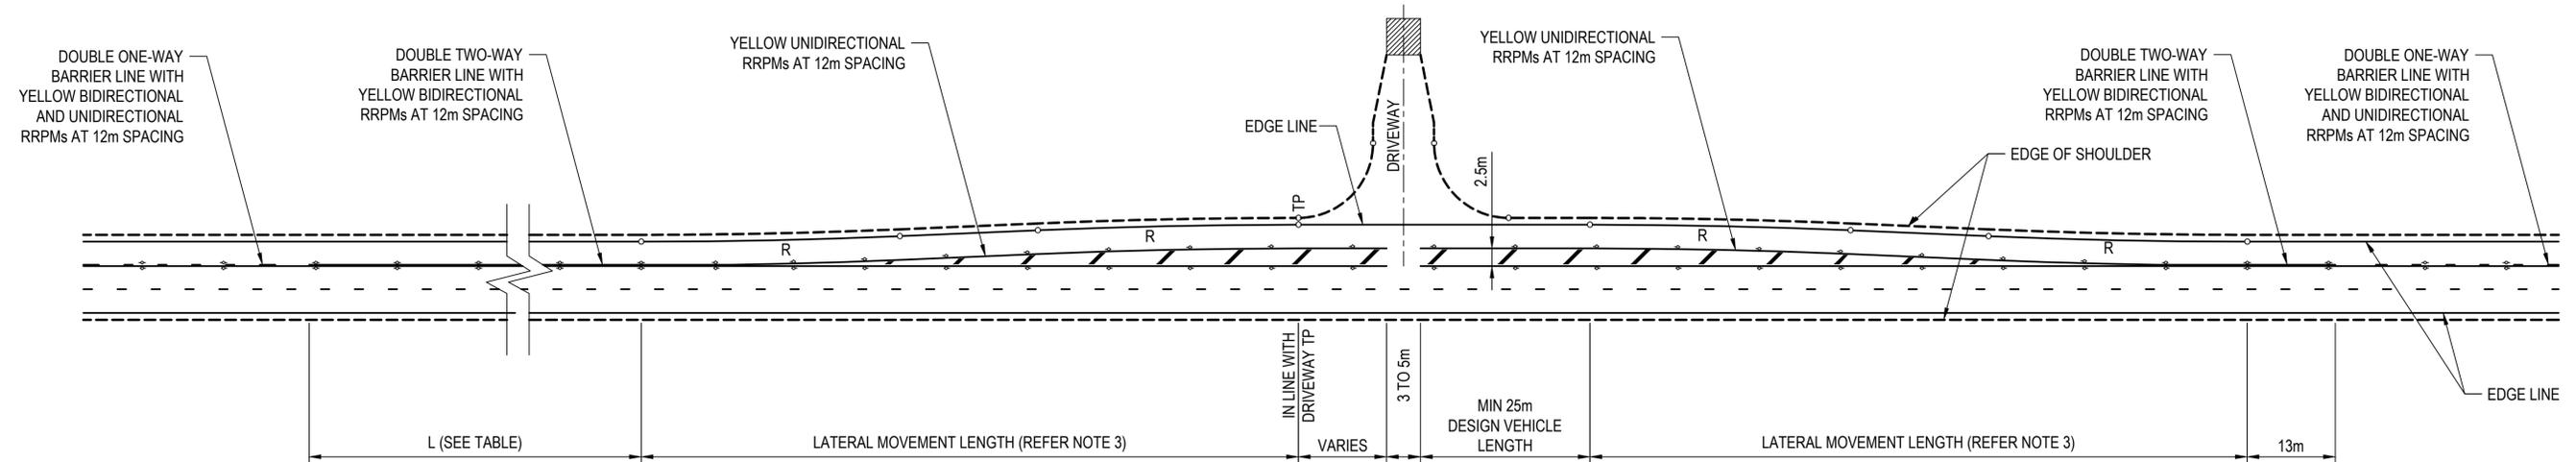

2

2 TITLE BLOCK AND FILE No. UPDATED.  
1 NOTES TYPO AMENDED

C. MAGRIPLIS 22/8/23  
C. MAGRIPLIS 1/11/2019

No.	DESCRIPTION	APPROVED & DATE
	AMENDMENTS	



PLANNING AND TECHNICAL SERVICES DIRECTORATE  
ROAD AND TRAFFIC ENGINEERING BRANCH  
WATERLOO CRESCENT  
Telephone 138 138  
EAST PERTH 6004

DRAWN	K. McPHIE
DESIGNED	D. ROSE
VERIFIED	D. NICHOLLS 22.10.19
APPROVED	D. LANDMARK 22.10.19
FILE NO.	13/4331

MRWA DRAWING NUMBER

201931-0045-2

GUIDELINE DRAWING  
DRIVEWAY  
TREATMENT FOR DRIVEWAYS  
ON RHS OF OVERTAKING LANE

N.T.S.  
A 1