


AMENDMENTS


No.	DESCRIPTION	APPROVED & DATE
3	TITLE AMENDED TO GUIDELINE DRAWING	T.FREEMAN 09/05/06
4	CULVERT LOCATION NOTES ADDED	B.SNOOK 29/6/15
5	TITLE BLOCK AND FILE No. UPDATED. UNSEALED SHOULDERS REMOVED	C. MAGRIPLIS 22/8/23

NOTES


1. TAPER FILL BATTERS TO MATCH CULVERT END STRUCTURES.
2. REFER TO MAIN ROADS WEBSITE FOR "DRIVEWAYS" GUIDELINE.
3. DRIVEWAYS FOR SPECIFIC LARGE VEHICLES MAY NEED TO BE INDIVIDUALLY DESIGNED.
4. ALL UNITS ARE IN MILLIMETRES UNLESS OTHERWISE NOTED.

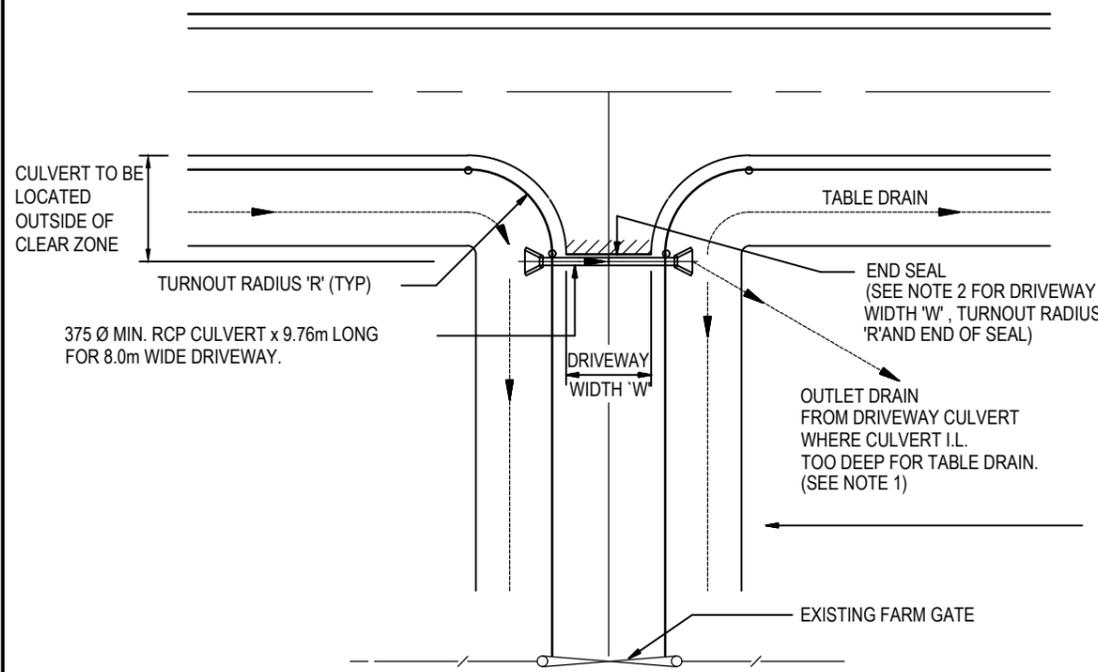


PLAN - DRIVEWAY FOR SMALL VEHICLES

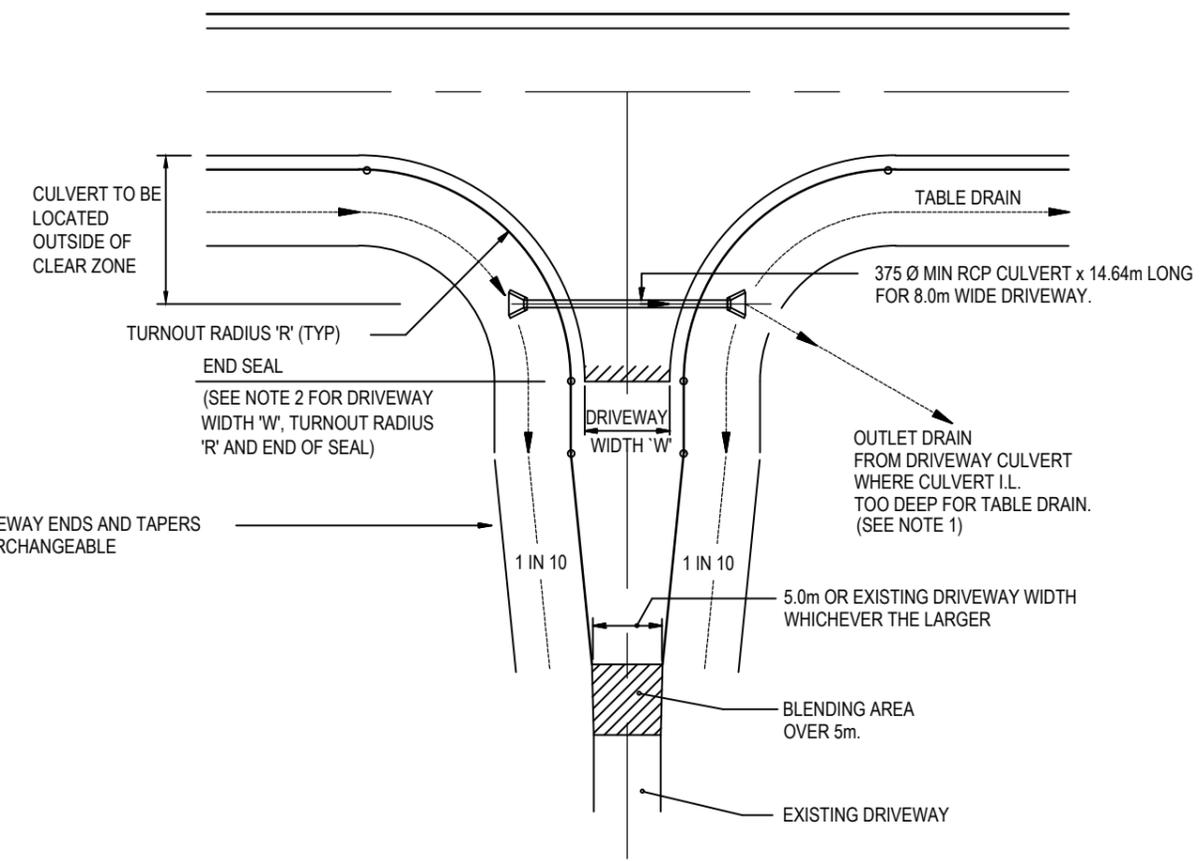

PLAN - DRIVEWAY FOR LARGER VEHICLES
(SEE NOTE 3)

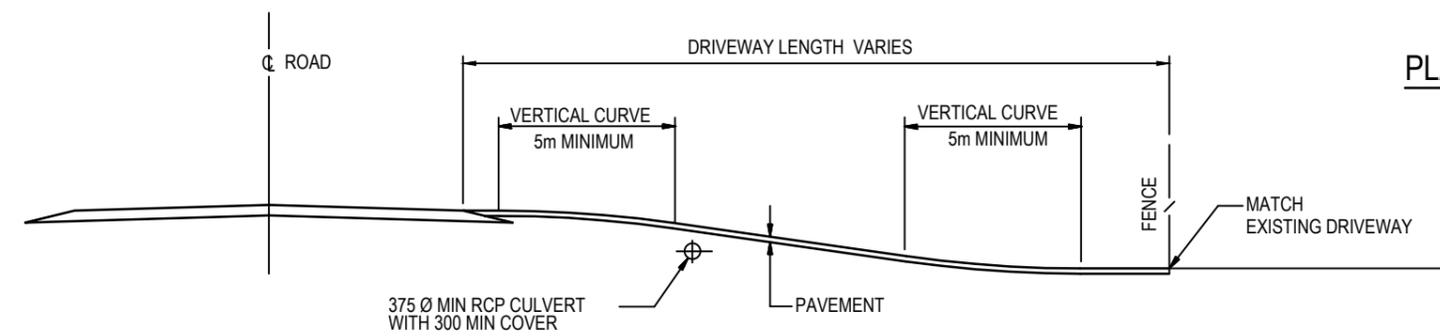

TYPICAL PROFILE - DRIVEWAYS
(SEE NOTE 2 FOR GUIDELINES ON DRIVEWAY PROFILES)

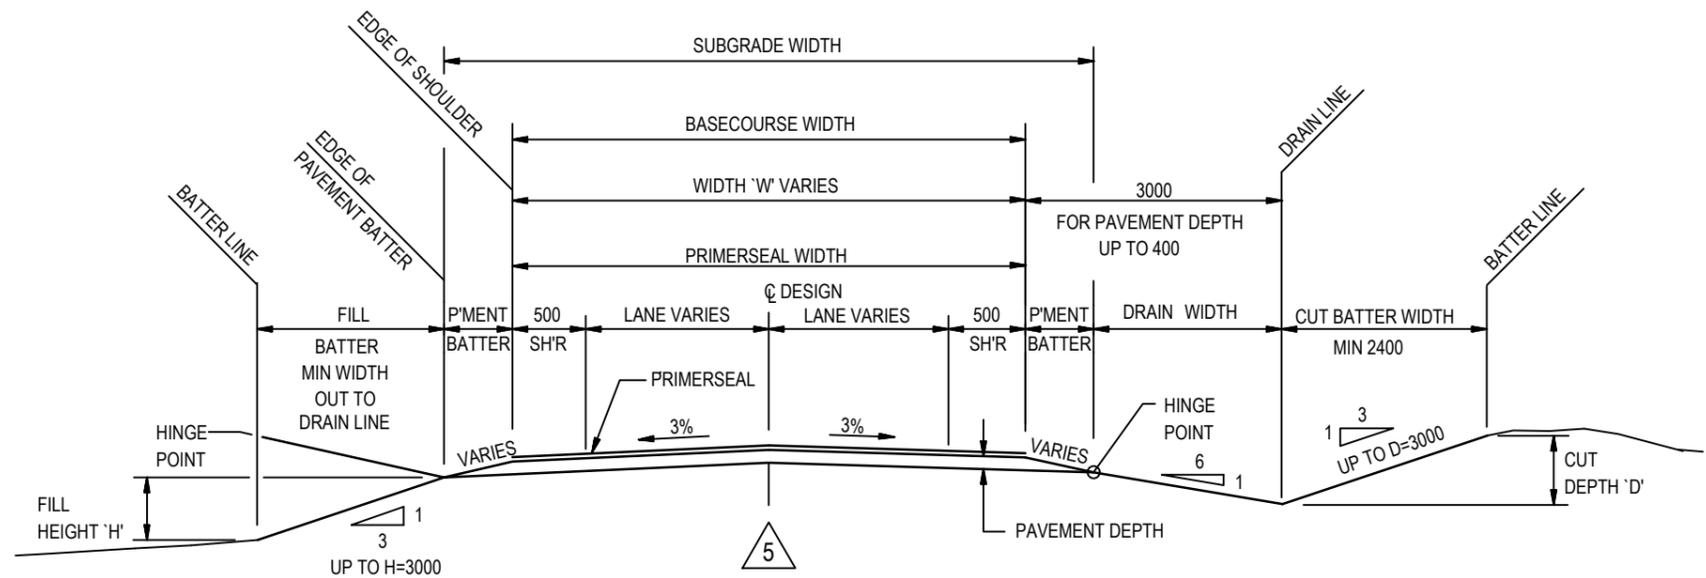

TYPICAL CROSS SECTION - DRIVEWAYS

mainroads
WESTERN AUSTRALIA

PLANNING AND TECHNICAL SERVICES DIRECTORATE
ROAD AND TRAFFIC ENGINEERING BRANCH
Waterloo Crescent EAST PERTH 6004
Telephone 138 138

DRAWN	ROAD & TRAFFIC ENGINEERING	
DESIGNED	ROAD & TRAFFIC ENGINEERING	
VERIFIED	T. FREEMAN	18.11.98
APPROVED	R. GROVE	18.11.98
FILE NO.	13/4331	

GUIDELINE DRAWING
TYPICAL RURAL DRIVEWAY DETAILS



NOT TO SCALE
SCALES
A 3