


PLAN OF TYPICAL FLOODWAY & OFF-ROAD DRAINAGE

NOT TO SCALE

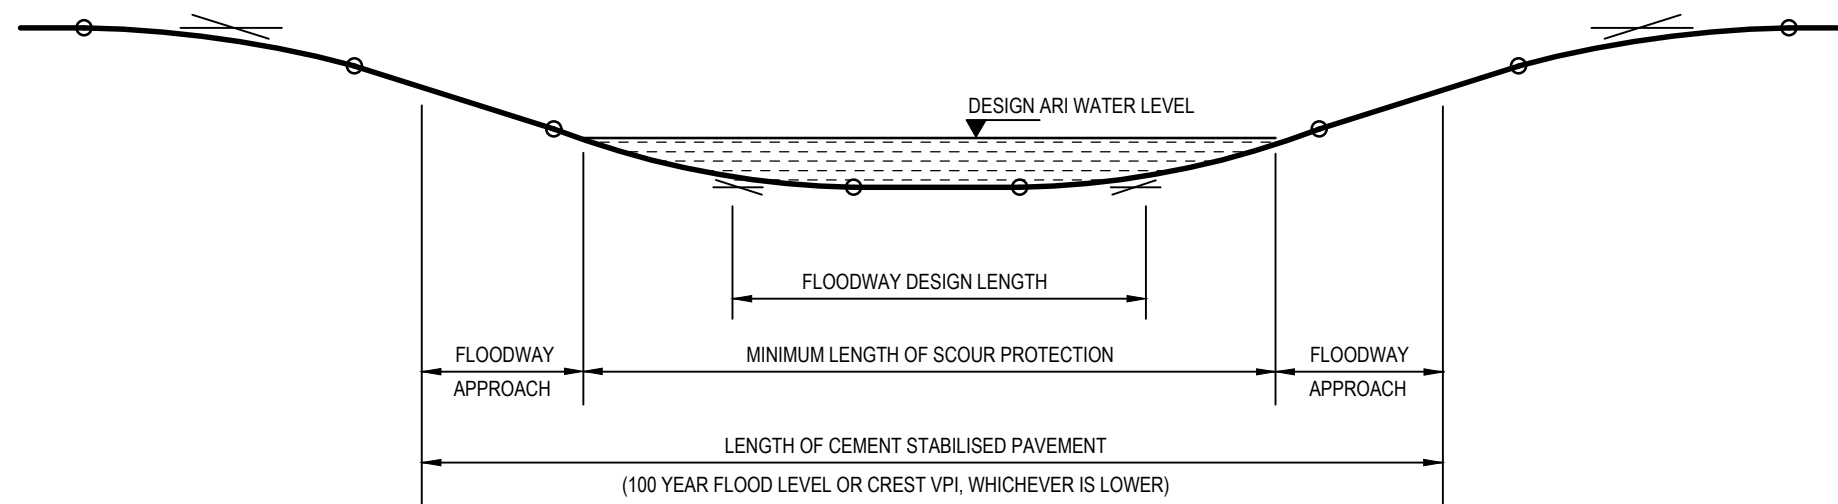

FLOODWAY LONGITUDINAL SECTION

NOT TO SCALE

# AMENDMENTS

No.	DESCRIPTION	APPROVED & DATE
4	AMENDED 'A' DRAIN	T.FREEMAN 30/5/17
5	AMENDED 'E' DRAIN, TITLE BLOCK AND FILE No. UPDATED.	C.M. 19/09/2025

## NOTES

- FOR SECTIONS A,B,C,E AND F THROUGH DRAINS AND LEVEES REFER DRG. No. 9831-5498.
- MULGA DRAIN SHOULD FOLLOW THE CONTOUR.
- ALL UNITS ARE IN MILLIMETRES UNLESS OTHERWISE NOTED.



PLANNING AND TECHNICAL SERVICES DIRECTORATE  
ROAD AND TRAFFIC ENGINEERING BRANCH  
Waterloo Crescent  
Telephone 138 138  
EAST PERTH 6004

DRAWN	RTE BRANCH
DESIGNED	RTE BRANCH
VERIFIED	T. FREEMAN 18/11/98
APPROVED	R. GROVE 18/11/98
FILE NO.	13/4331

GUIDELINE DRAWING  
OFF-ROAD DRAINAGE  
TYPICAL PLAN

MRWA DRAWING NUMBER AMENDMENT

9831-5497-5

NOT TO SCALE  
A 3