

NOTE: ALL DRAWINGS ARE CONSIDERED UNCONTROLLED UNLESS STAMPED "CONTROLLED COPY" IN RED




**AMENDMENTS**

No.	DATE	DESCRIPTION	APPROVED






**NOTES**

REFERENCE TO DRAWING 0748-3383

A&B

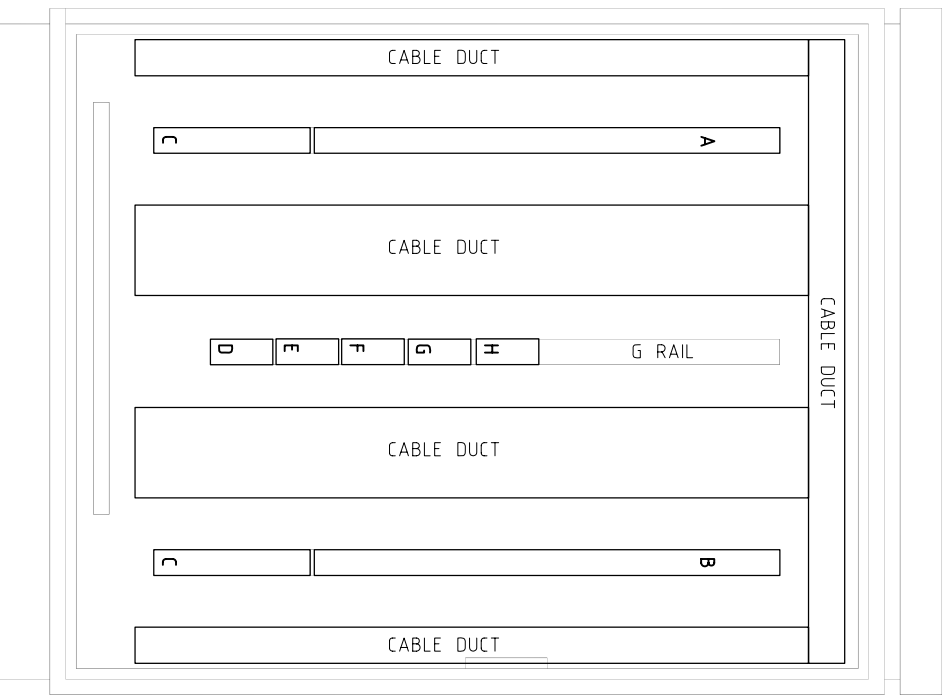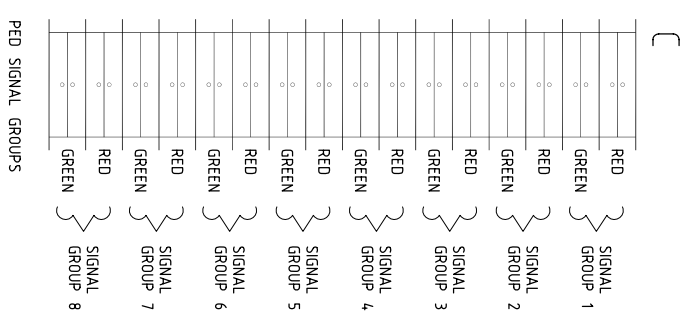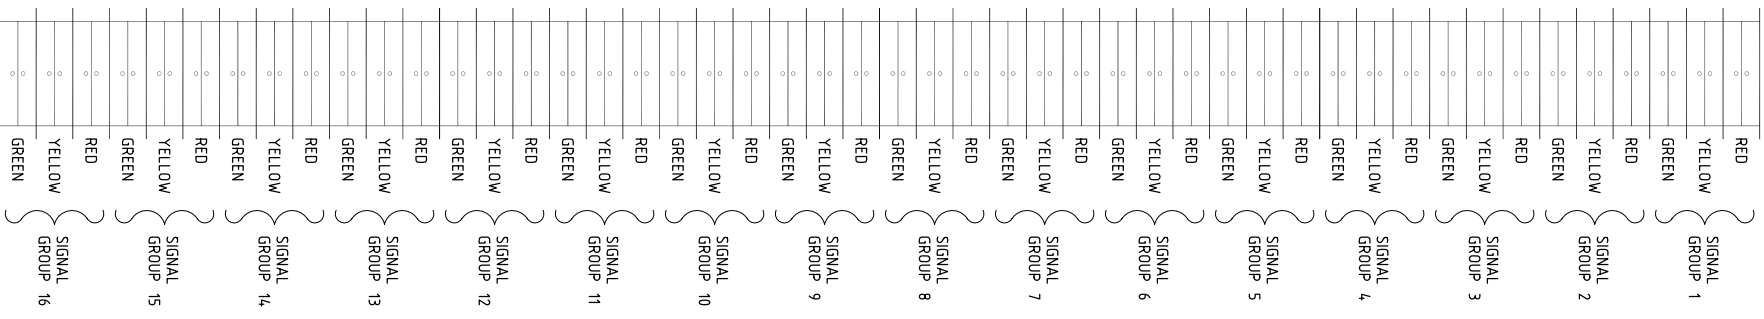

FRONT INSIDE VIEW

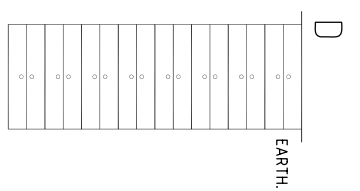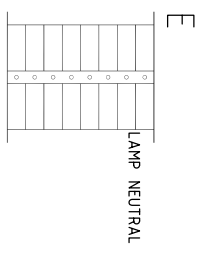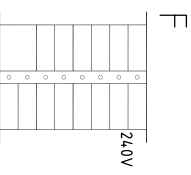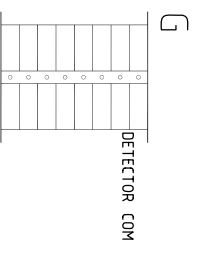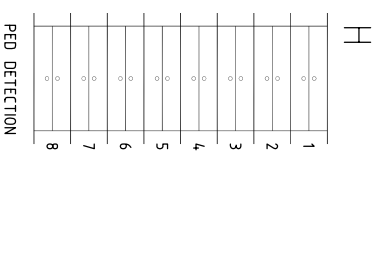

- TERMINALS MADE WITH
- AST 1
  - EK 4
  - AST 1 END PLATES
  - HP1 SUPPORT BRACKETS
  - Q2 CROSS CONNECT
  - Q10 CROSS CONNECT
  - END STOPS
  - DEK MARKERS



METROPOLITAN REGION  
 WATERLOO CRESCENT EAST PERTH 6004  
 Telephone (08) 9233 4111 Fax (08) 9233 4684  
 AUTHOURSED DATE 56.00  
 APPROVED

DUMMY CONTROLLER

LAYOUT & WIRING DETAILS

LOCAL AUTHORITY DRAWING TYPE 56.00 DRAWING NUMBER 0748-3384 AMEND.

SCALE N.T.S

MICROFILM DATE 1 A 1