
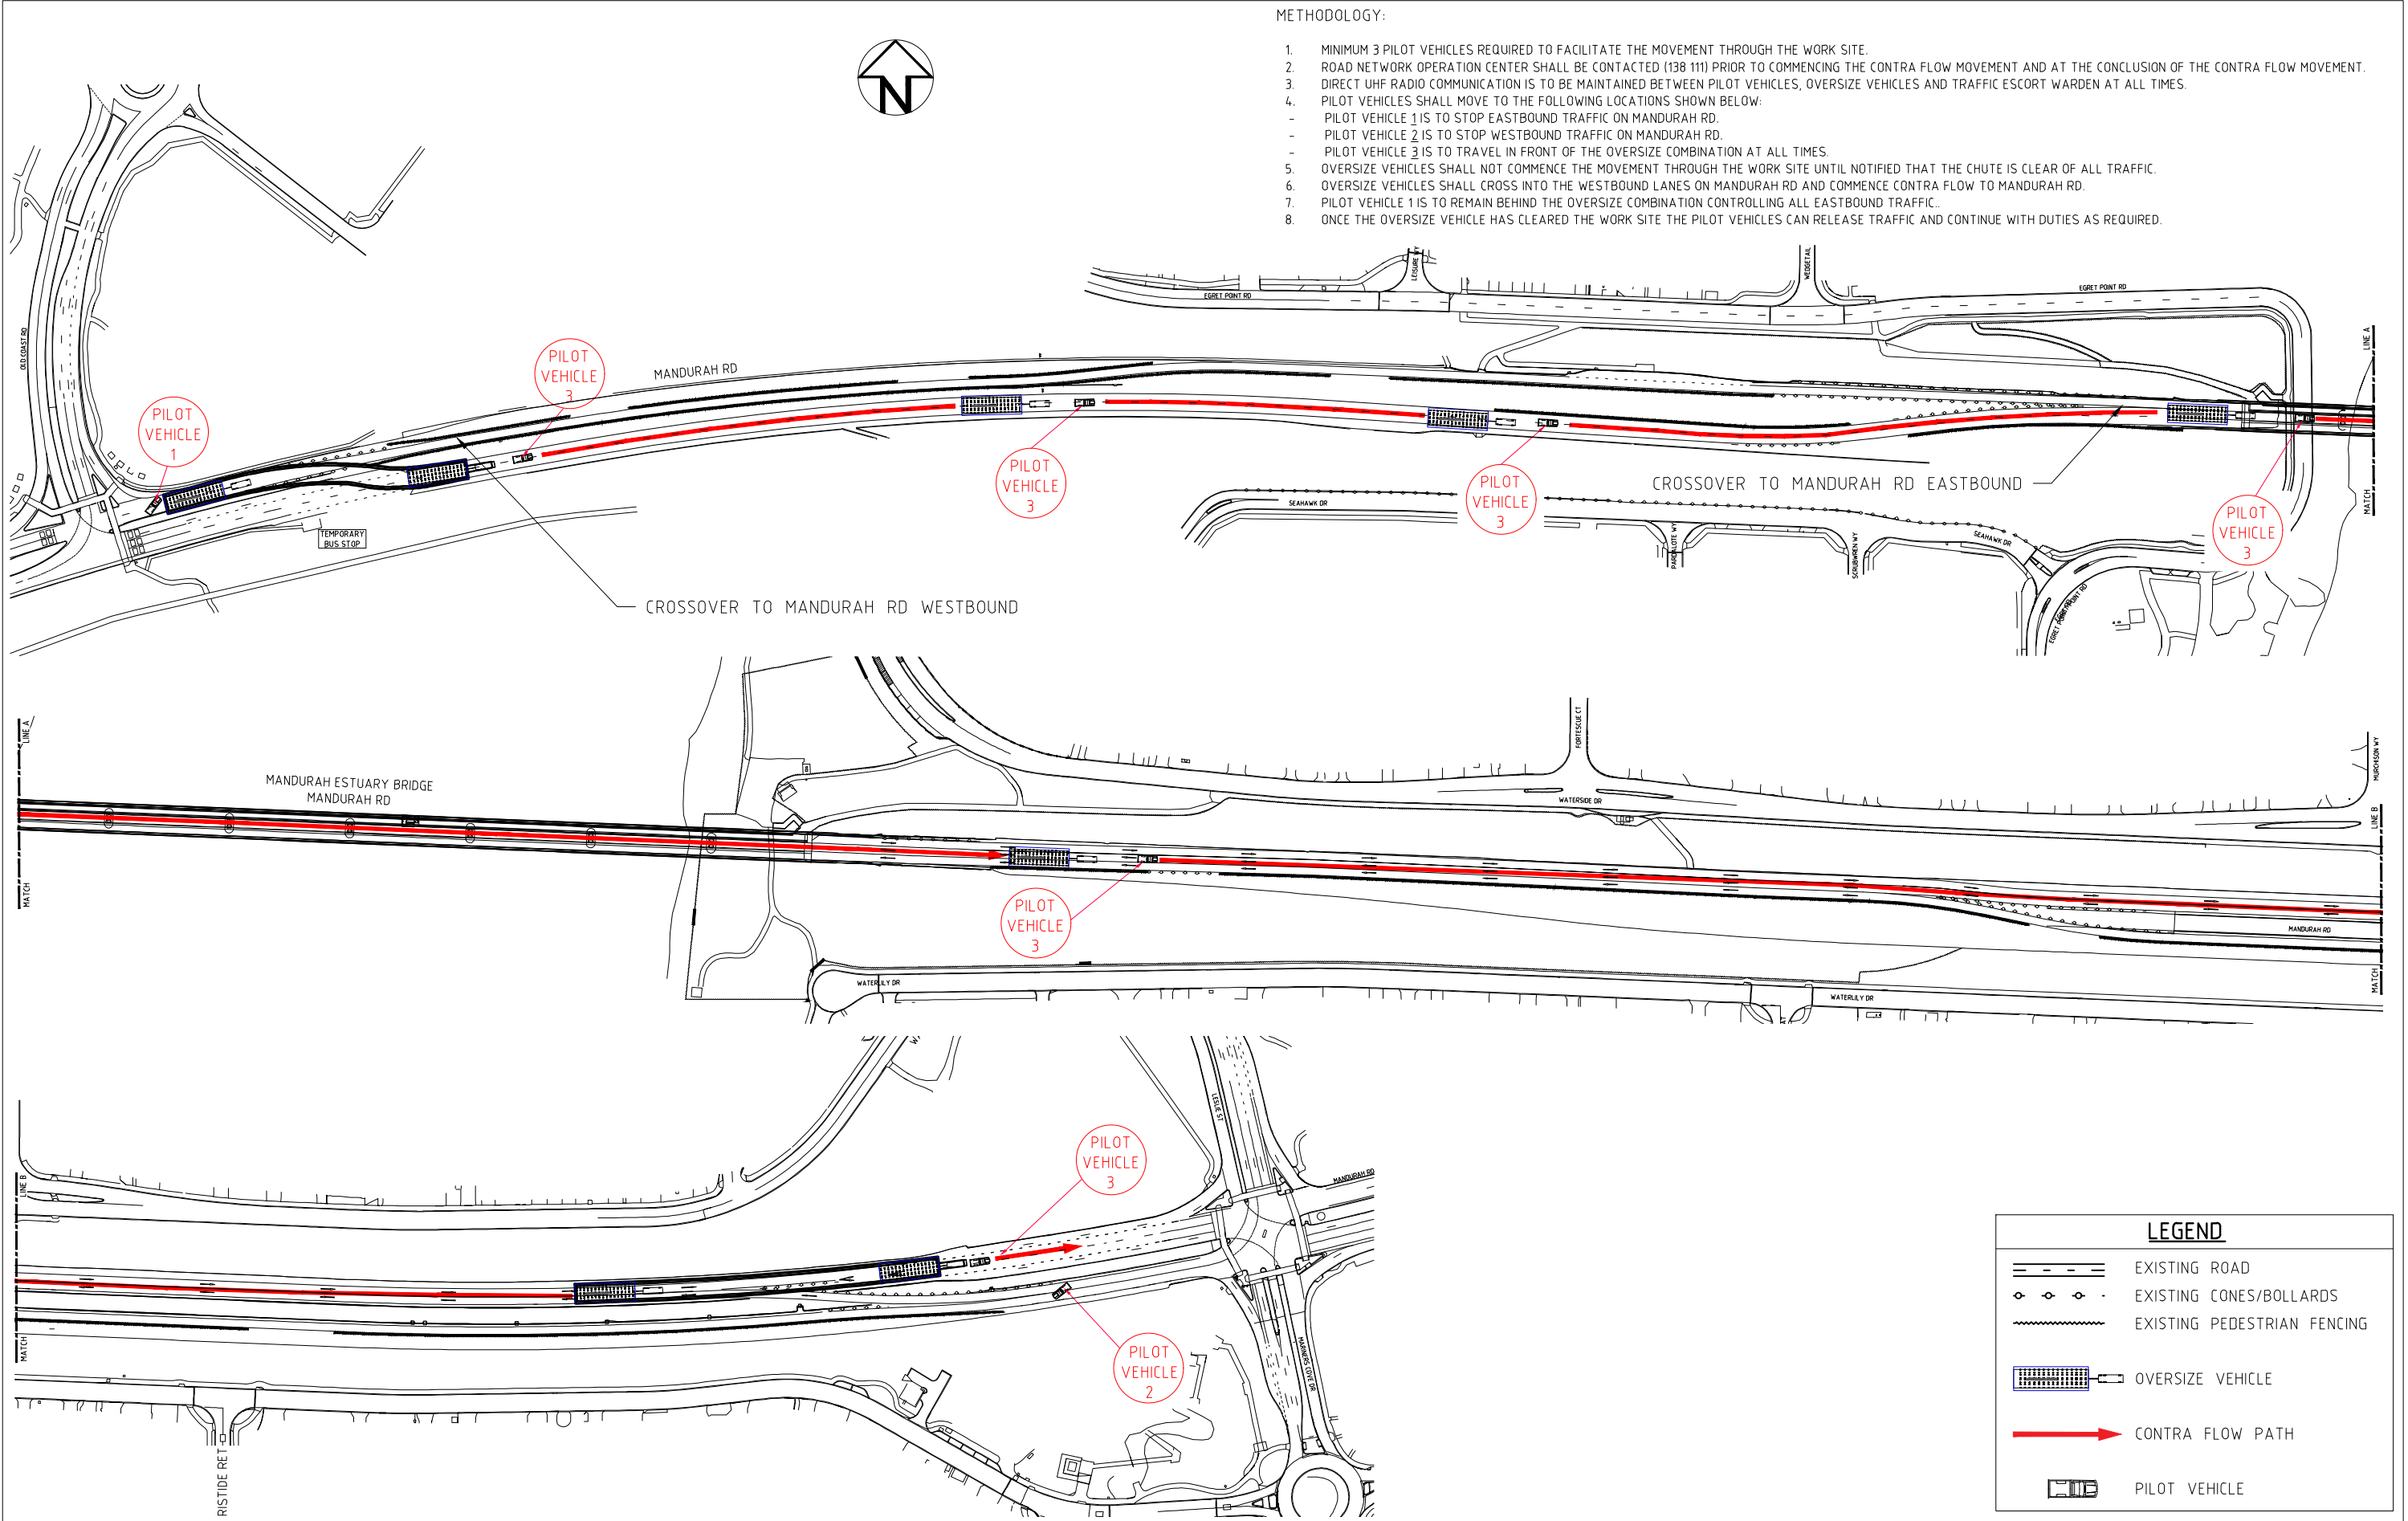
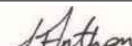


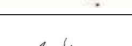

				CLIENT:  SCALE: NTS	 TRAFFIC & SAFETY PTY LTD	REVIEWED BY: A.ANASTAS		TITLE: MANDURAH ESTUARY BRIDGE DUPLICATION	
						OSOM VEHICLE CONTRA FLOW			
						ON MANDURAH RD WESTBOUND			
0	28.10.25	ISSUED FOR APPROVAL	YK			DESIGNED BY: YUYANG KE		DRAWING NUMBER: MEBD-TCP04-OSOM1	
No.	DATE	DESCRIPTION	APPR.			AWTM NO.: 22-6370-04			
				DATE: 28/10/25					
ISSUE AND REVISION HISTORY									