


NOTE:  
FOR DETAILS OF END TREATMENT REFER  
TO ANNEXURE 603B TO SPECIFICATION 603.

APPROACH


DEPARTURE

LAP 'THRIEBEAM' PANELS IN DIRECTION  
OF TRAFFIC Eg.

PLAN  
1:25

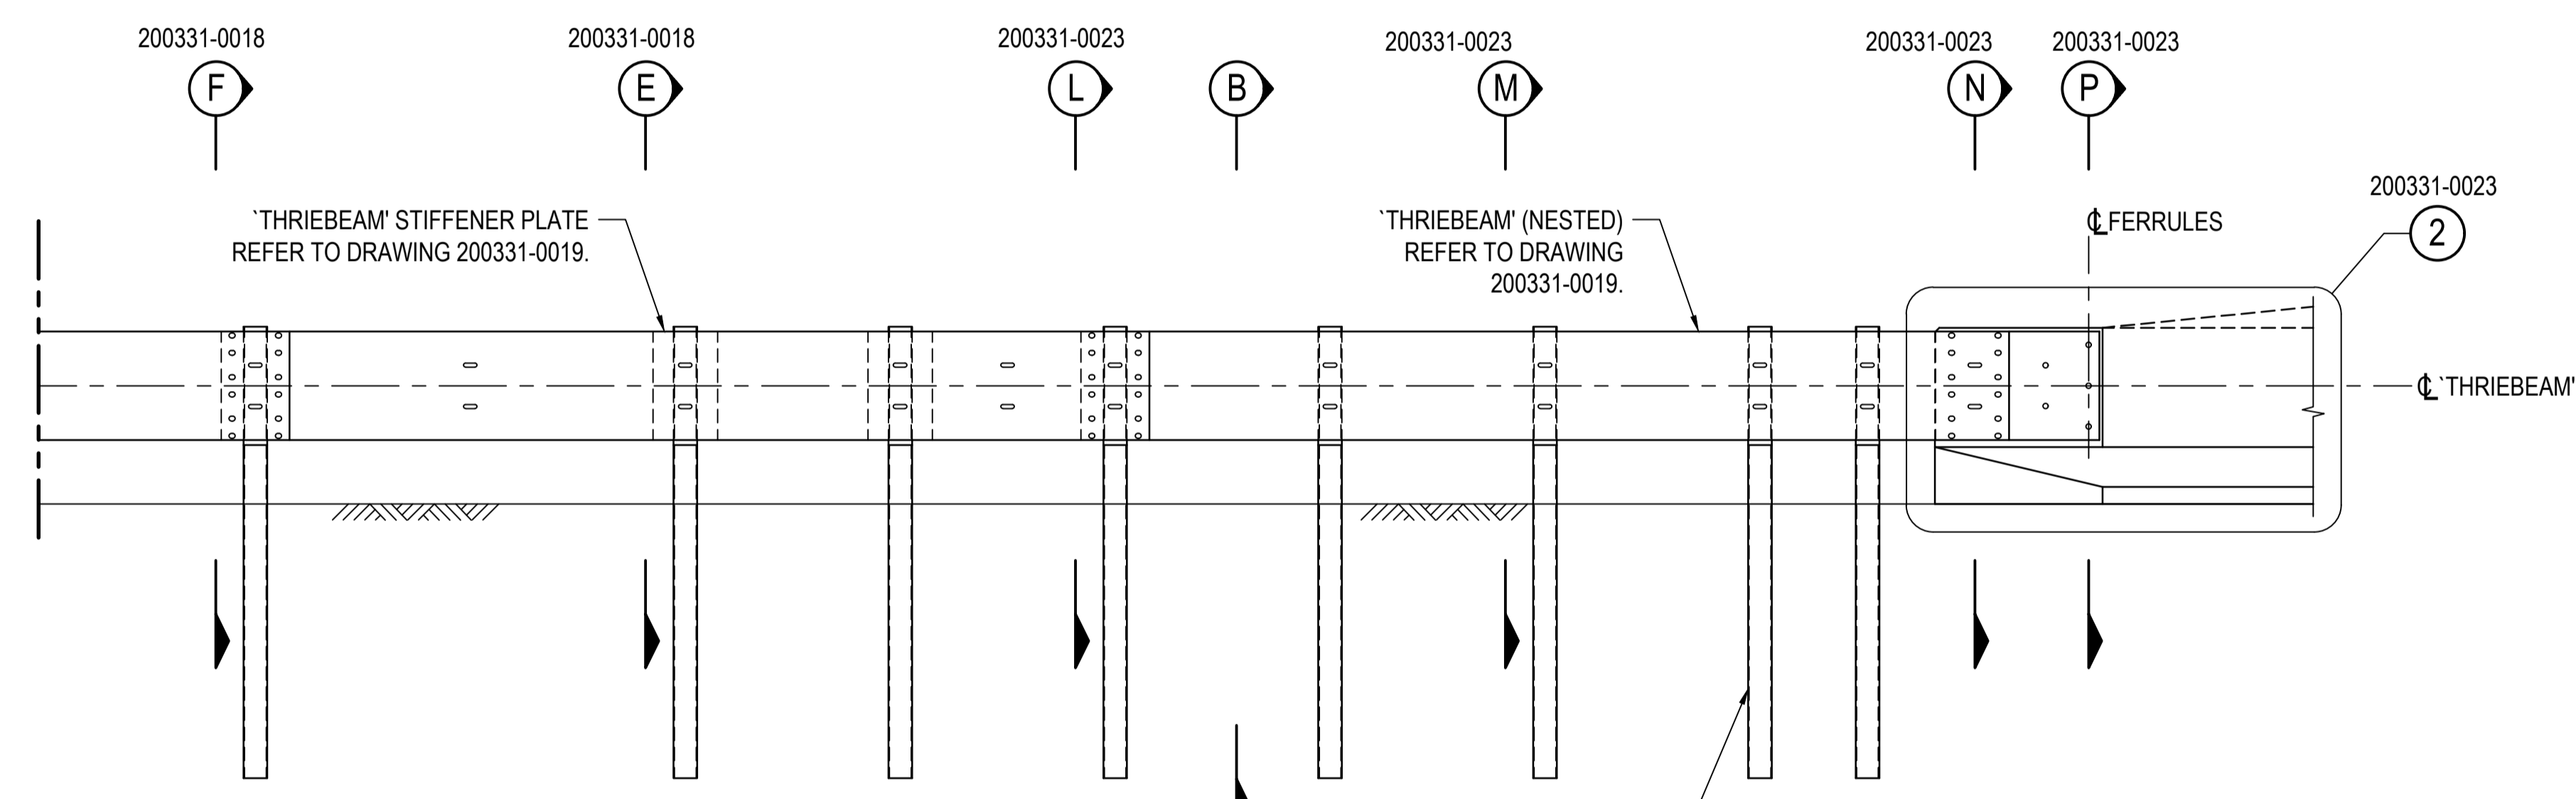

ELEVATION (A)  
1:25

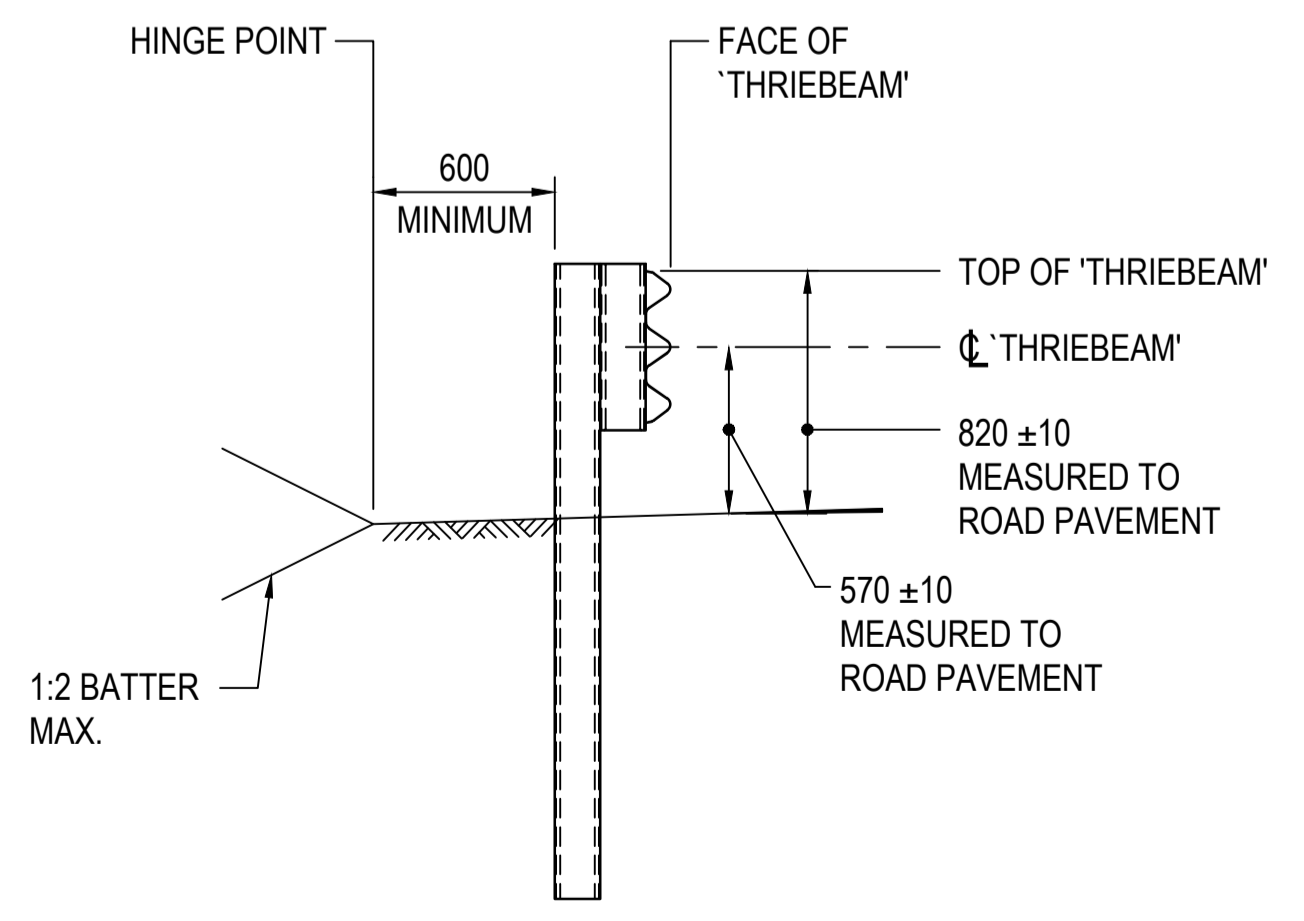

SECTION (B)  
1:25

AMENDMENTS

No.	DESCRIPTION	APPROVED & DATE
1.	HEIGHT OF 'THRIEBEAM' RAISED, TOLERANCE AMENDED AND REFERENCE POINT AMENDED.	R. GROVE 14/04/09
2.	ELEVATION AMENDED TO SHOW TRANSITION TO T15 CONCRETE BARRIER.	B. SNOOK 21/08/14
3.	POSTS CHANGED FROM PP2 TO PP3.	B. SNOOK 30/03/17
4.	TT7 PANEL REPLACED BY TT6 PANEL.	B. SNOOK 08/04/20
5.	TITLE BLOCK, FONT AND REFERENCES UPDATED.	C. Mariano 7/11/23



NOTES

- 'THRIEBEAM' TYPE 'TT5' MAY BE SUBSTITUTED BY EITHER TYPES 'TT3' OR 'TT4'. STIFFENER PLATES ARE NOT REQUIRED FOR TYPES 'TT3' OR 'TT4'. POST CENTRES FOR TYPE 'TT3' NEED TO BE ADJUSTED TO 1000. FOR BEAM DETAILS REFER TO DRAWING 200331-019.
- ALL DIMENSIONS IN MILLIMETERS UNLESS NOTED OTHERWISE.

THIS DRAWING SHALL BE READ IN CONJUNCTION WITH;

DRAWING	TITLE
200331-0016	BOLT, NUT & WASHER FABRICATION DETAILS
200331-0018	'THRIEBEAM' & MODIFIED 'THRIEBEAM' ASSEMBLY DETAILS
200331-0019	'THRIEBEAM' - FABRICATION DETAILS
200331-0020	'THRIEBEAM' - STEEL POST & BLOCKOUT FABRICATION DETAILS
200331-0023	CONCRETE BARRIER ASSEMBLY DETAILS

NOTE:  
DRAWING SHALL BE READ IN CONJUNCTION WITH  
TECHNICAL SPECIFICATION  
603 SAFETY & TRAFFIC BARRIER SYSTEMS

PLANNING AND TECHNICAL SERVICES DIRECTORATE  
ROAD AND TRAFFIC ENGINEERING BRANCH  
WATERLOO CRESCENT EAST PERTH 6004  
Telephone 138 138

DRAWN	G. W. HUNTER	JUNE 2003
DESIGNED	G. W. HUNTER	JUNE 2003
VERIFIED	J. KARPINSKI	06/10/2003
APPROVED	R. GROVE	09/10/2003
FILE NO.	13/4330	

STANDARD DRAWING  
SAFETY BARRIER  
GENERAL ARRANGEMENT  
'THRIEBEAM' TO CONCRETE BARRIER CONNECTION

MRWA DRAWING NUMBER  
**200331-0022-5**



1:25  
A 1