


FLOODWAY TYPE 1
SCALE: 1:100

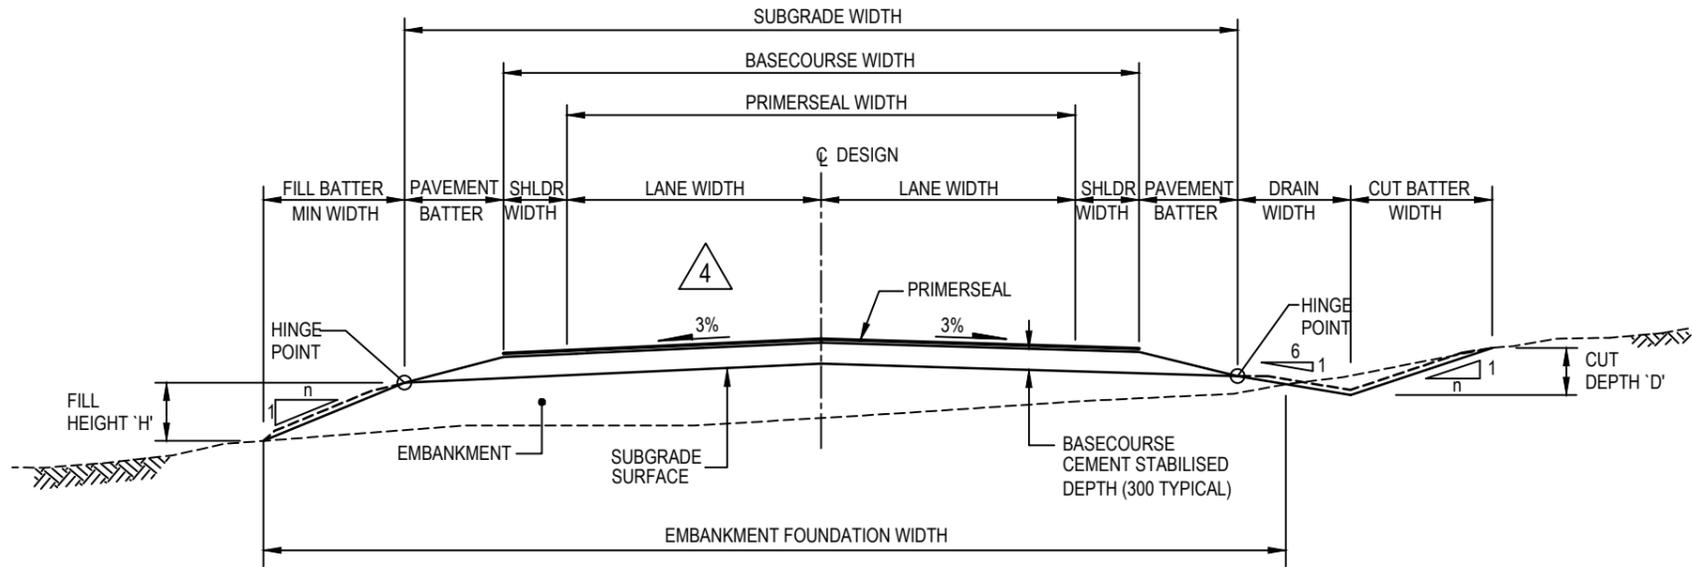

FLOODWAY APPROACH
SCALE: 1:100

AMENDMENTS		
No.	DESCRIPTION	APPROVED & DATE
3	NOTE 3 ADDED.	T. FREEMAN
4	TITLE BLOCK AND FILE No. UPDATED. UNSEALED SHOULDERS REMOVED.	A. Wong 24/11/23

- NOTES**
1. THIS DRAWING IS REQUIRED TO BE MODIFIED TO CATER FOR SPECIFIC HYDRAULIC DESIGN CONDITIONS. THE DESIGN SHALL BE CARRIED OUT IN CONJUNCTION WITH THE ASSET OWNERS STANDARDS.
 2. BATTERS FOR FLOODWAY TYPE 1 AND FLOODWAY APPROACHES TO BE AS PER ROADWAY BATTERS.
 3. FOR ROCK PROTECTION AROUND CULVERT WITH FLOODWAY REFER TO DWG No. 9831-6066.



	
PLANNING AND TECHNICAL SERVICES DIRECTORATE ROAD AND TRAFFIC ENGINEERING BRANCH Waterloo Crescent Telephone 138 138 EAST PERTH 6004	
DRAWN	RTE BRANCH
DESIGNED	RTE BRANCH
VERIFIED	T. FREEMAN 18.11.98
APPROVED	R. GROVE 18.11.98
FILE NO.	13/4331

GUIDELINE DRAWING
FLOODWAY APPROACH
TYPICAL CROSS SECTION DETAILS

SCALES
 1:100
 0 0.5 1 1.5 2 2.5 3 3.5 4 4.5 5 5.5 6 6.5 7 7.5