





80 D M LETTERS
80 D M LETTER

240 D N LETTERS

130 C M NUMERALS

130 C M NUMERALS

60 D N LETTERS

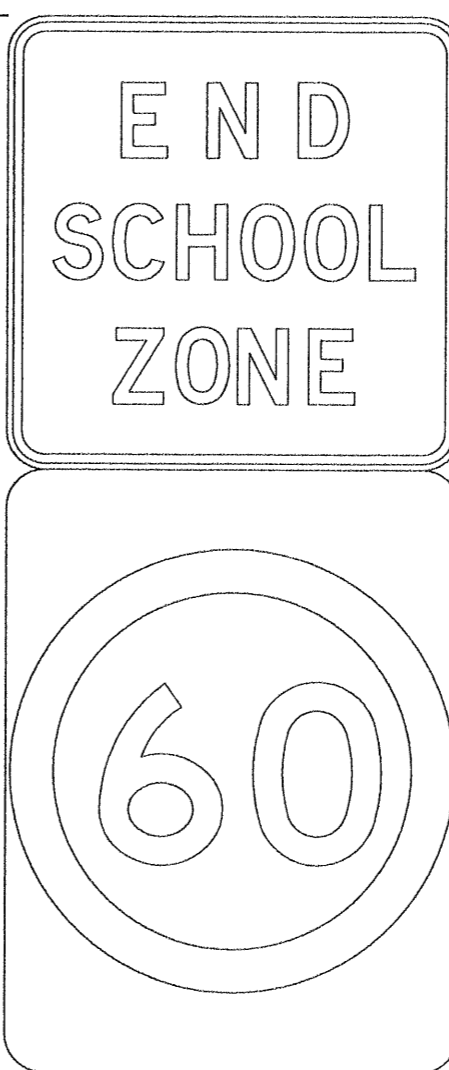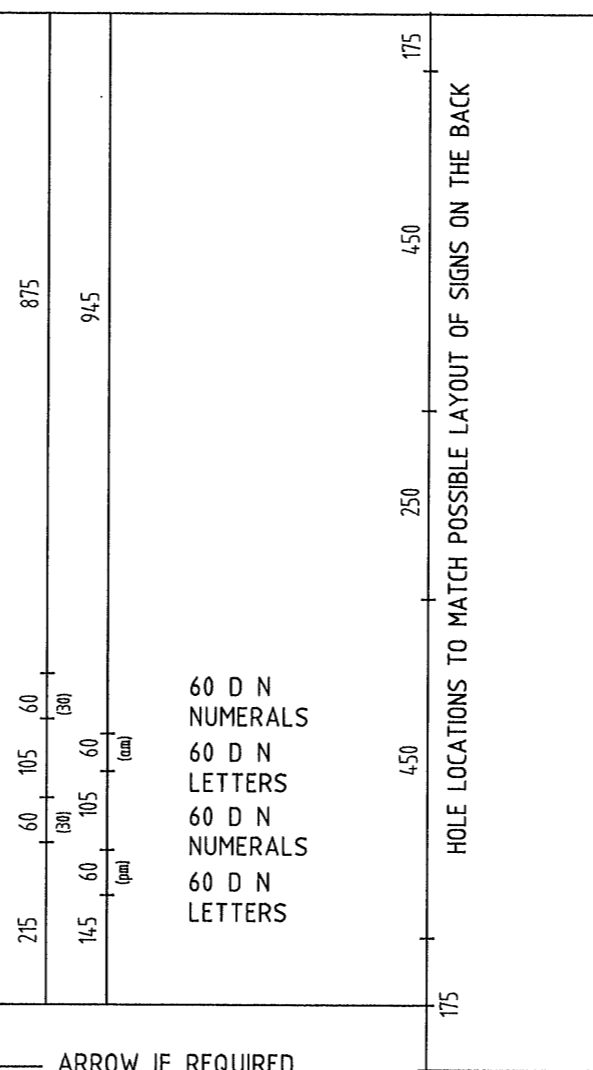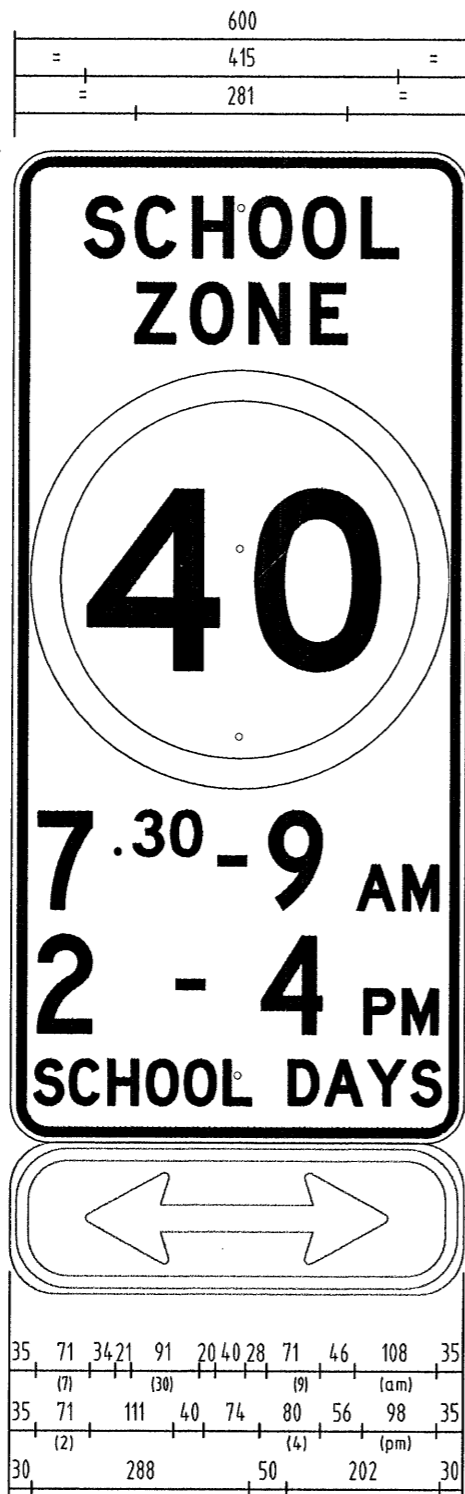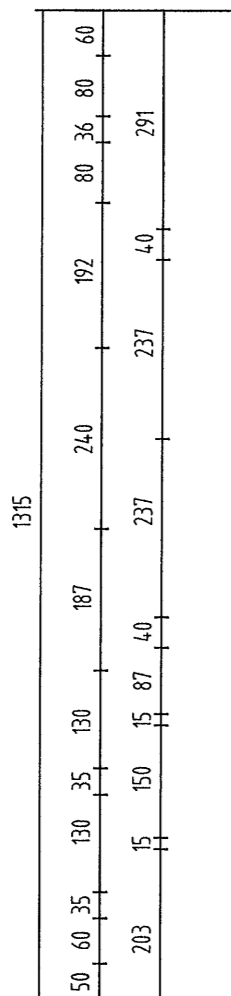

POSSIBLE LAYOUT OF SIGNS ON THE BACK

NOTES:


- DIMENSIONS: MEASUREMENTS IN mm. CORNER RADIUS = 50. BORDER = 16
EDGE STRIP = 8. MAIN SIGN PANEL AREA = 0.79 sqm
- COLOURS : BLACK LEGEND ON WHITE RETROREFLECTIVE BACKGROUND.
RED RETROREFLECTIVE CIRCULAR SYMBOL.
- RETROREFLECTIVE CLASS OF MATERIAL: CLASS 1.
- GRAFFITI PROTECTION: REQUIRED.
- MATERIALS : ALL SIGN MATERIALS AND MANUFACTURE TO BE IN ACCORDANCE
WITH MAIN ROADS SPECIFICATION 601.
- FOR TIMES IN OTHER NORTHERN REGIONS REFER TO DRG. No. 97480516 (MR-RS-8B)
- FOR TIMES IN ALL OTHER REGIONS REFER TO DRG. No. 97480515 (MR-RS-7B)
- IF THE DEFAULT SPEED LIMIT IS 50km/h, INSTALLATION OF AN R4-1B SIGN IS NOT REQUIRED.

AMENDMENTS		
No.	DESCRIPTION	APPROVED & DATE
1	TEXT DIMENSION CHANGED	R. GROVE 17.01.02
2	RETROREFLECTIVE CLASS SPECIFIED, TITLE BLOCK UPDATED. NOTE 8 ADDED	<i>[Signature]</i> 30.5.07

NOTES

Government of Western Australia
mainroads WESTERN AUSTRALIA
TECHNOLOGY AND ENVIRONMENT
ROAD AND TRAFFIC ENGINEERING
WATERLOO CRESCENT EAST PERTH 6004
Telephone (08) 9323 4111 Fax (08) 9323 4449

FILE NUMBER	67-08-4F
DESIGNED / DRAWN	C. GREENDA 12.12.01
VERIFIED	D. SULLIVAN 13.12.01
APPROVED	W. CANNELL 14.12.01
REGULATORY SIGN SCHOOL ZONE (CARNARVON) MR-RS-14B	
LOCAL AUTHORITY	
DRAWING TYPE	DRAWING NUMBER
6018	200131-183-2

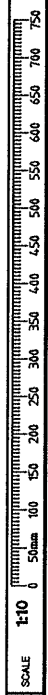

SCALE 1:10
MICROFILM DATE A3