


MAIN ROADS No.	MR-RA-15A	MR-RA-15B	MR-RA-15C
SIZE	450x450	600x600	900x900 (ILLUSTRATED)
EDGE STRIP	8	10	15
BORDER WIDTH	16	20	30
CORNER RADIUS	50	50	100

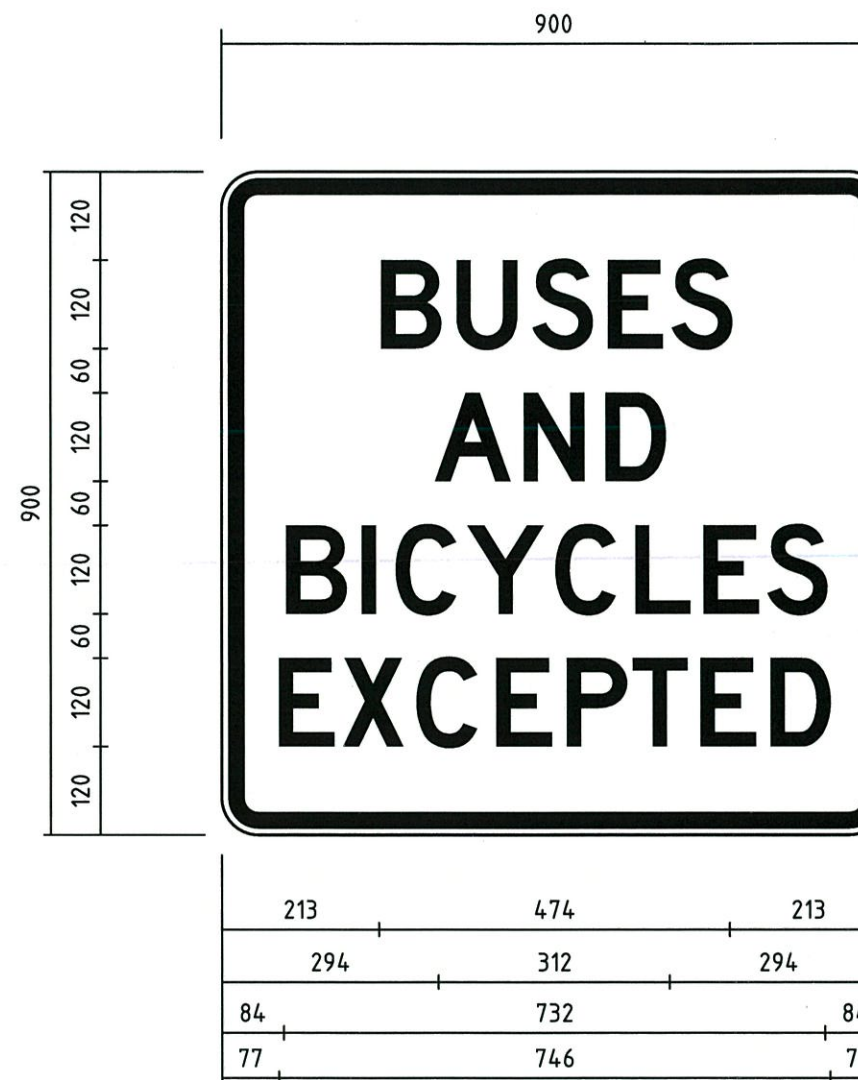

AMENDMENTS		
No.	DESCRIPTION	APPROVED & DATE
1	SIGN NOS. IN TABLE AND NOTE 3 AMENDED, TITLE BLOCK UPDATED.	D. LANDMARK 30.108
2	RETROREFLECTIVE CLASS & TEXT STYLE CHANGED, NOTE 7 ADDED.	<i>[Signature]</i> 3/19/06

NOTES

- NOTES:**
- DIMENSIONS: MEASUREMENTS IN mm. ALTERNATIVE SIZES ARE IN EXACT PROPORTION IN ALL RESPECT (EXCEPT FOR THE BORDER WIDTH, EDGE STRIPS AND CORNER RADII) TO THE SIGN ILLUSTRATED.
 - COLOURS: BLACK LEGEND & BORDER ON WHITE RETROREFLECTIVE BACKGROUND.
 - RETROREFLECTIVE CLASS OF MATERIAL: CLASS 400.
 - GRAFFITI PROTECTION: TO BE SPECIFIED BY THE DESIGNER IN ACCORDANCE WITH MAIN ROADS GUIDELINES.
 - MATERIALS : ALL SIGN MATERIALS AND MANUFACTURE TO BE IN ACCORDANCE WITH MAIN ROADS SPECIFICATION 601.
 - THIS DRAWING SUPERSEDES DRAWING NUMBERS 200031-0509, 200031-0510 AND 200031-0511.
 - TEXT FONT COMPLIES WITH FHWA 2000 SERIES.

TECHNOLOGY AND ENVIRONMENT ROAD AND TRAFFIC ENGINEERING WATERLOO CRESCENT EAST PERTH 6004 Telephone (08) 9323 4111 Fax (08) 9323 4449	
FILE NUMBER	67-08-4F
DESIGNED / DRAWN	C. GREENDA 04.02.02
VERIFIED	D. SULLIVAN 12.02.02
APPROVED	R. GROVE 12.02.02
REGULATORY SIGN AUXILIARY SERIES BUSES AND BICYCLES EXCEPTED MR-RA-15	
LOCAL AUTHORITY	
DRAWING TYPE	DRAWING NUMBER AMEND
6018	200231-007-2

SCALE 1:10 0 50mm 100 150 200 250 300 350 400 450 500 550 600 650 700 750

MICROFILM DATE

A 3