
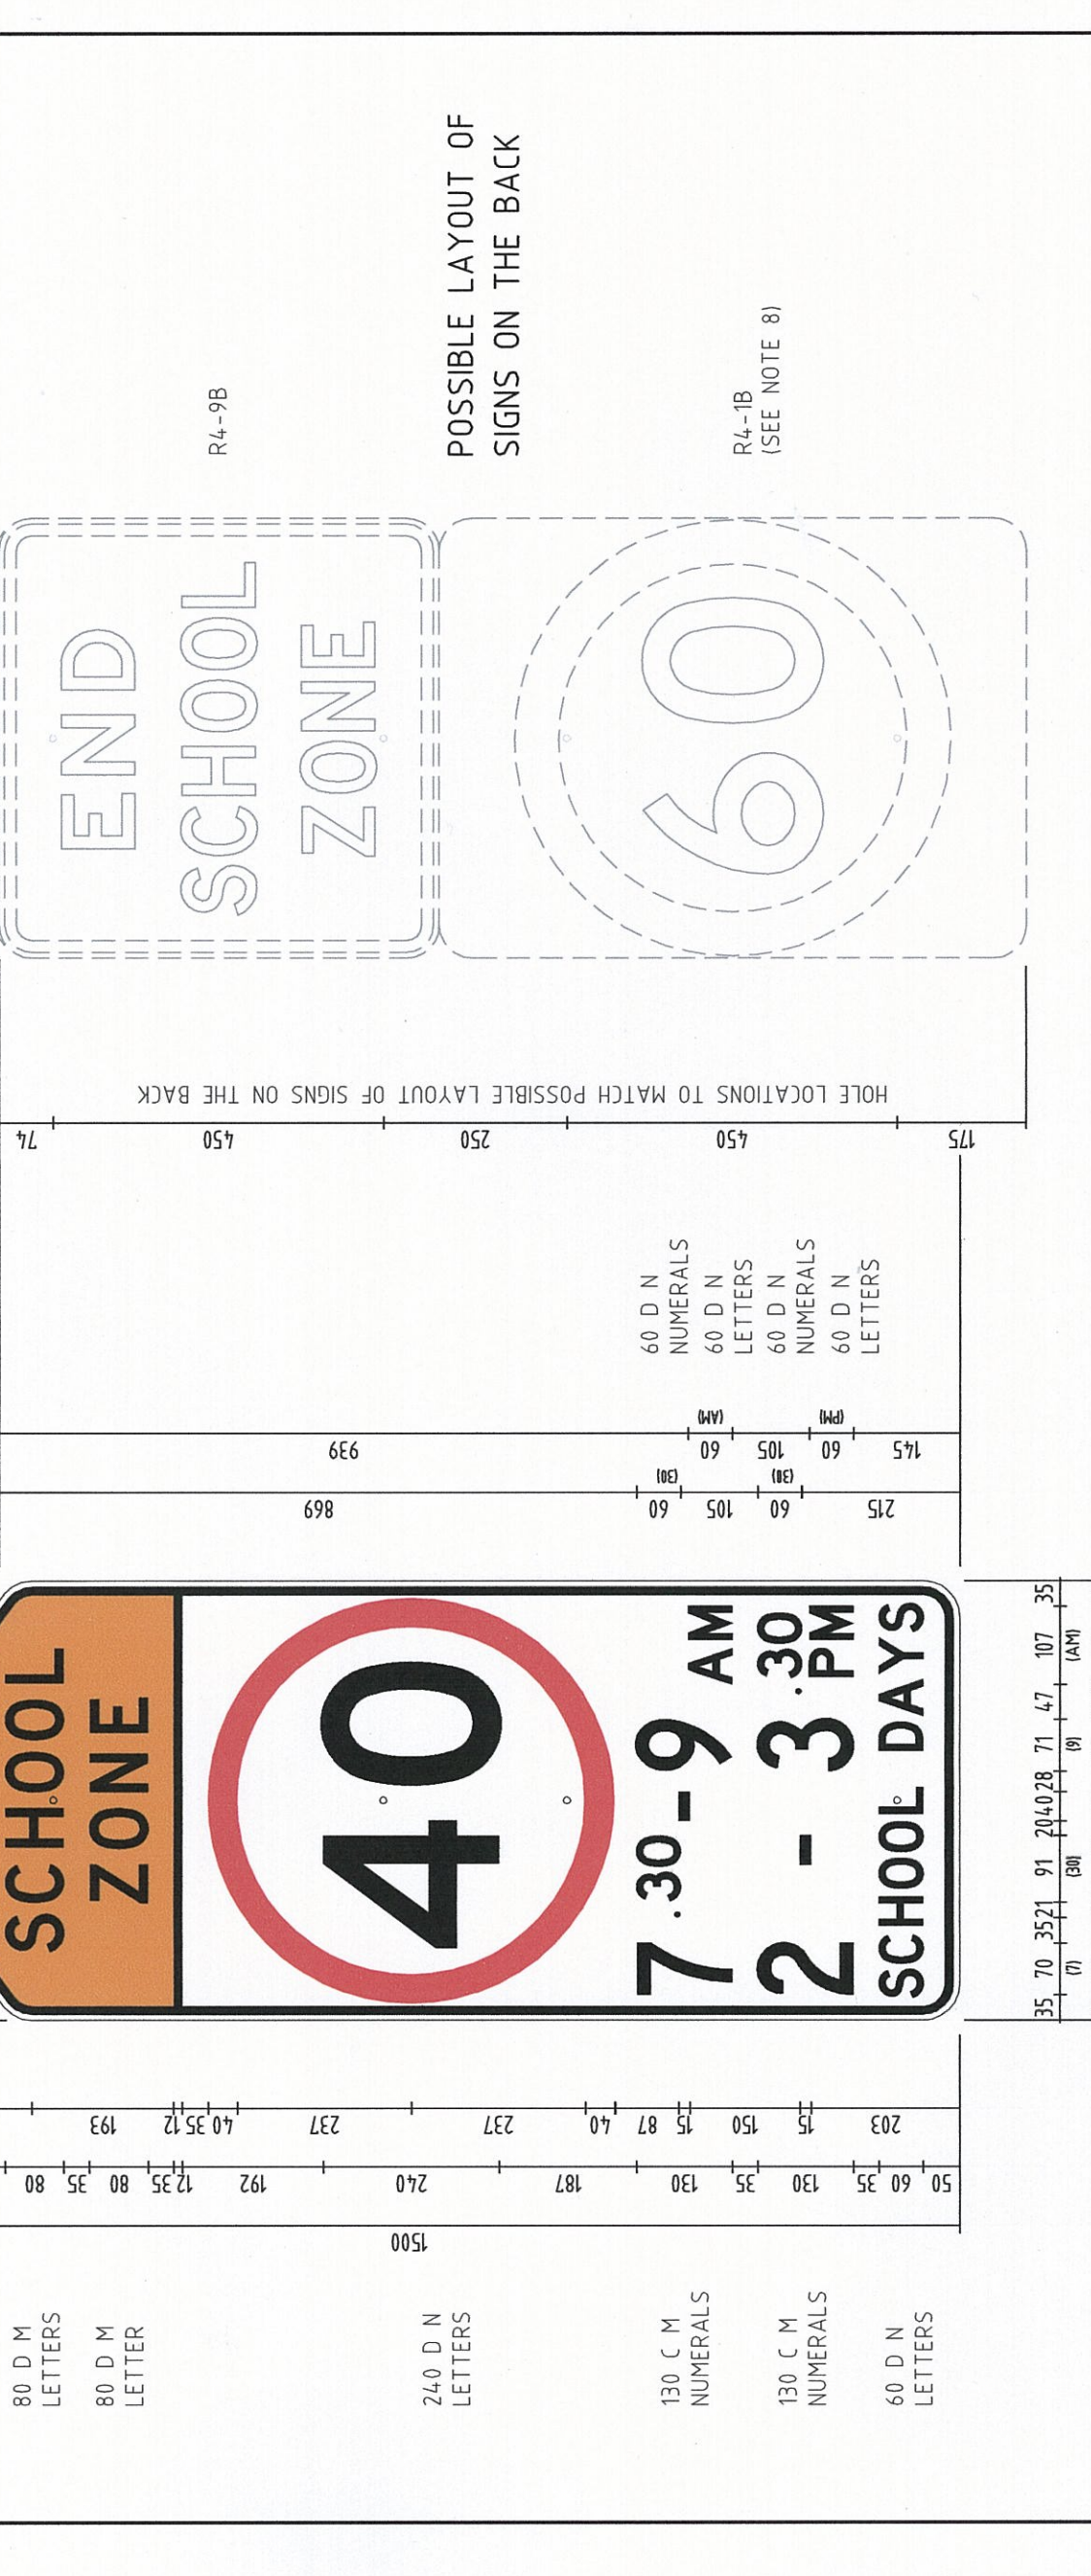


| AMENDMENTS | |
|------------|---------------|
| No. | DESCRIPTION |
| 1 | NOTE 8 ADDED. |

| APPROVED & DATE | |
|-----------------|--|
| 18.05.07 | |

NOTES

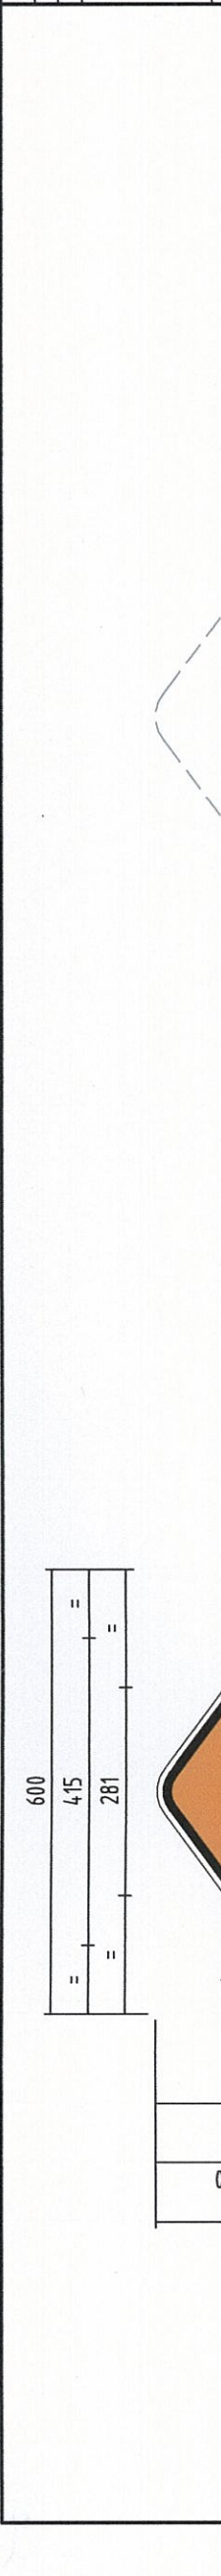

R4-9B

POSSIBLE LAYOUT OF SIGNS ON THE BACK

R4-1B (SEE NOTE 8)

NOTES:

- DIMENSIONS:** MEASUREMENTS IN mm. CORNER RADIUS = 50. BORDER = 12. EDGE STRIP = 8. MAIN SIGN PANEL AREA = 0.90 SQM.
- COLOURS :** BLACK LEGEND AND BORDER ON WHITE RETROREFLECTIVE BACKGROUND. RED RETROREFLECTIVE CIRCULAR SYMBOL. 'SCHOOL ZONE' PANEL - BLACK LEGEND ON FLUORESCENT ORANGE CL1 W RETROREFLECTIVE BACKGROUND.
- RETROREFLECTIVE CLASS OF MATERIAL:** CLASS 1 (EXCEPT 'SCHOOL ZONE' PANEL).
- GRAFFITI PROTECTION:** REQUIRED.
- MATERIALS :** ALL SIGN MATERIALS AND MANUFACTURE TO BE IN ACCORDANCE WITH MAIN ROADS SPECIFICATION 601.
- FOR TIMES IN CARNARVON REFER TO DRG. No. 200131-183 (MR-RS-14B).**
- FOR TIMES IN ALL OTHER REGIONS REFER TO DRG. No. 200631-0013 (MR-RS-15B).**
- IF THE DEFAULT SPEED LIMIT IS 50km/h, INSTALLATION OF AN R4-1B SIGN IS NOT REQUIRED.**

09 JUL 2007

Government of Western Australia
 TECHNOLOGY AND ENVIRONMENT
 ROAD AND TRAFFIC ENGINEERING
 Waterloo Crescent East Perth 6004
 Telephone (08) 9323 4111 Fax (08) 9323 4449

MAIN ROADS Western Australia

FILE NUMBER: 67-08-4F
 DESIGNED / DRAWN: J. VOKE 12/5/06
 VERIFIED: D. LANDMARK 29/5/06
 APPROVED: R. GROVE 30/5/06

REGULATORY SIGN
 ENHANCED SCHOOL ZONE SIGN
 (NORTHERN REGIONS)
 MR-RS-16B

LOCAL AUTHORITY: 6018
 DRAWING NUMBER: 200631-0014-1