
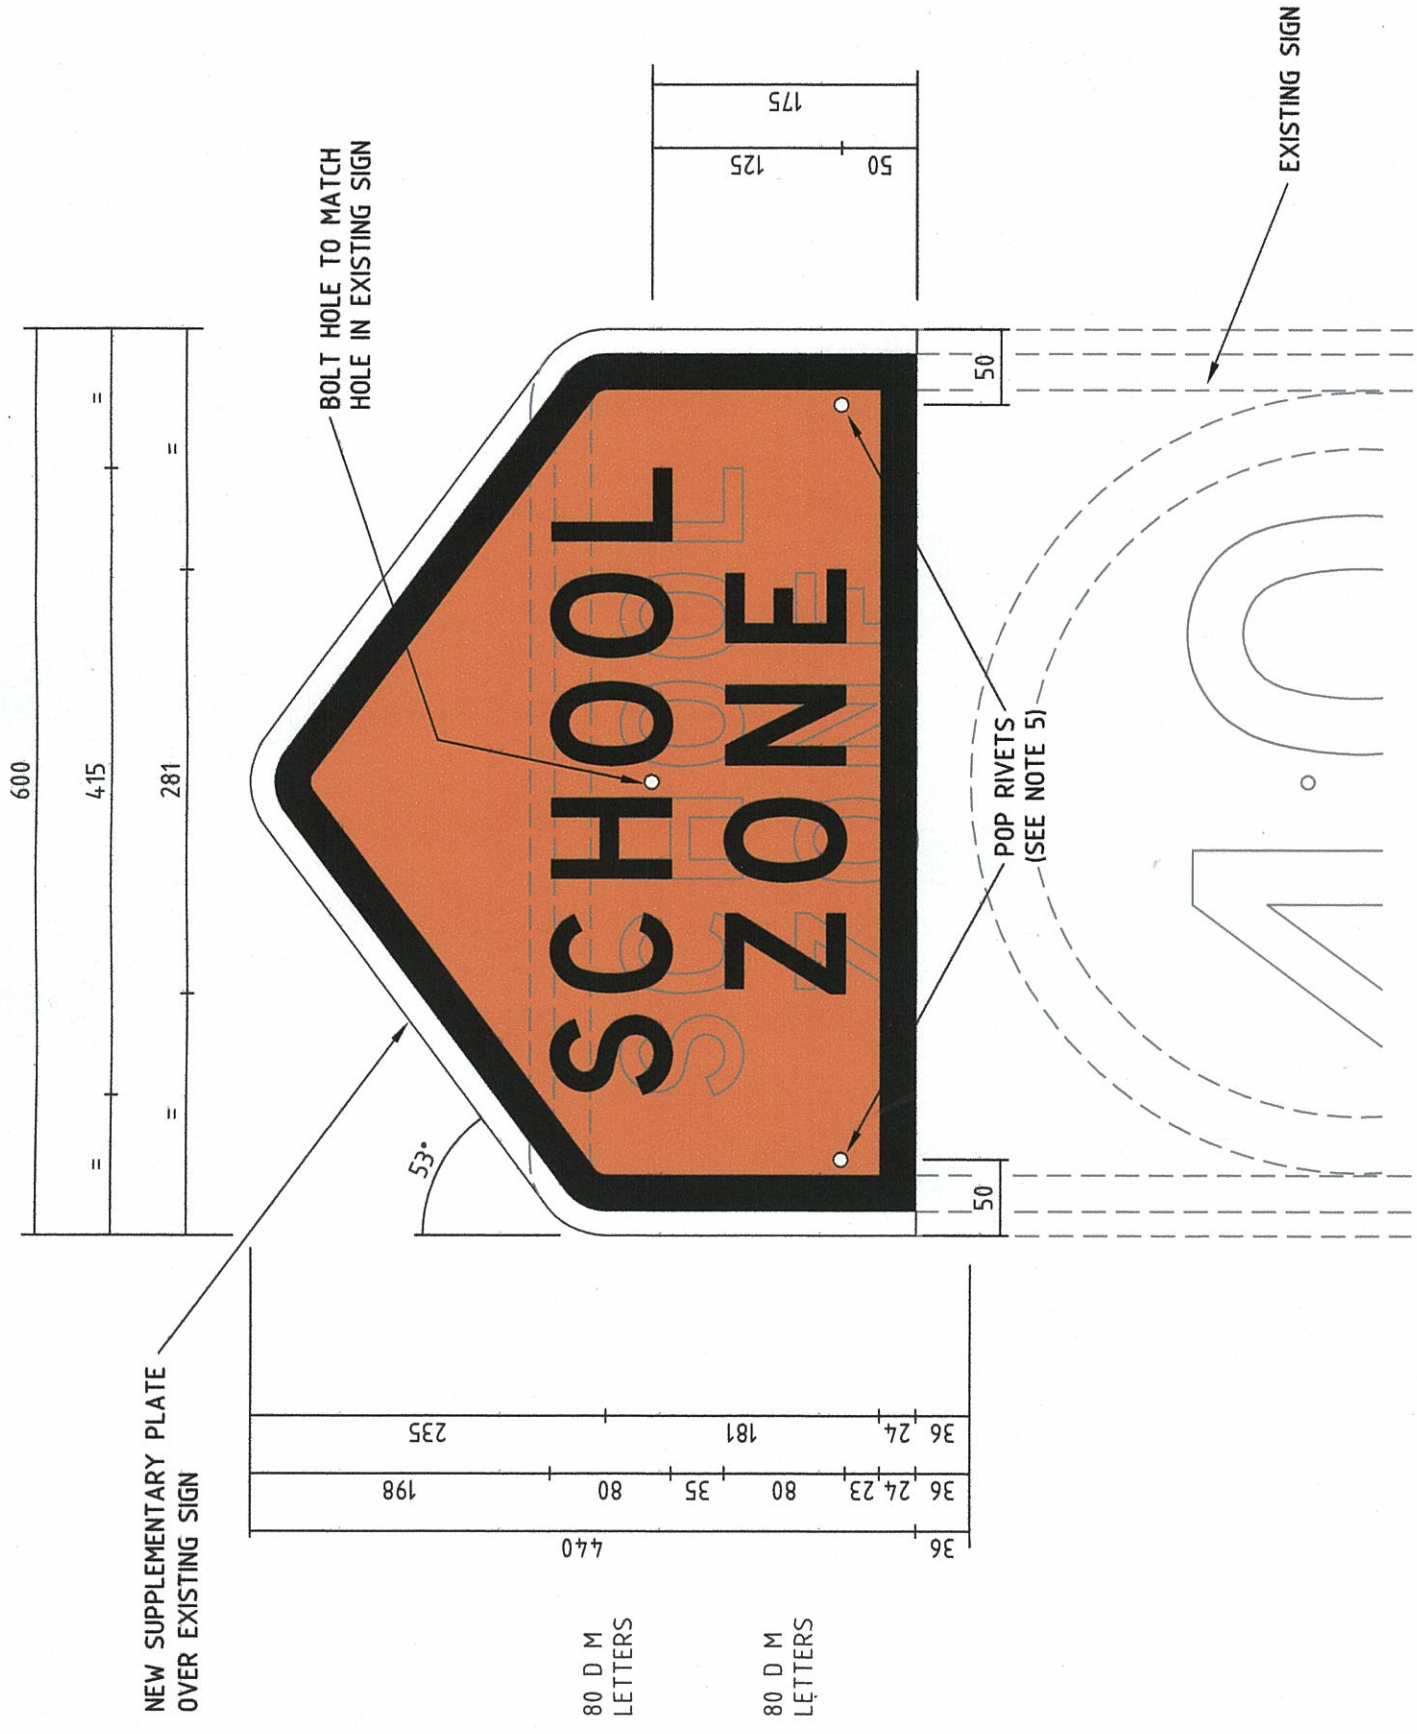


AMENDMENTS	
No.	DESCRIPTION

APPROVED & DATE	

NOTES	
10 JUL 2006	
 <b>MAIN ROADS</b> Western Australia TECHNOLOGY AND ENVIRONMENT ROAD AND TRAFFIC ENGINEERING Waterloo Crescent East Perth 6004 Telephone (08) 9323 4111 Fax (08) 9323 4449	
DESIGNED / DRAWN	J. VOKE
FILE NUMBER	67-08-4F
VERIFIED	<i>[Signature]</i> 29/5/06
APPROVED	<i>[Signature]</i> 30/5/06
DESIGNED / DRAWN	J. VOKE
FILE NUMBER	67-08-4F
VERIFIED	<i>[Signature]</i> 29/5/06
APPROVED	<i>[Signature]</i> 30/5/06
LOCAL AUTHORITY	REGULATORY SIGN
DRAWING TYPE	SUPPLEMENTARY PLATE TO ENHANCE SCHOOL ZONE SIGNS (MR-RS-7B,8B,14B)
AMEND	MR-RS-17
DRAWING NUMBER	200631-0015
6018	



**NOTES:**

1. DIMENSIONS: MEASUREMENTS IN mm. CORNER RADIUS = 50. BORDER = 24. EDGE STRIP = 16. MAIN SIGN PANEL AREA = 0.264 SQM.
2. COLOURS : BLACK LEGEND AND BORDER ON FLUORESCENT ORANGE CLASS 1 W RETROREFLECTIVE BACKGROUND. WHITE CLASS 1 EDGE STRIP.
3. GRAFFITI PROTECTION: REQUIRED.
4. MATERIALS: ALL SIGN MATERIALS AND MANUFACTURE TO BE IN ACCORDANCE WITH MAIN ROADS SPECIFICATION 601.
5. FIXING DETAILS: EXISTING TOP BOLT ON SCHOOL ZONE SIGN TO BE REMOVED AND REPLACED WITH A LONGER BOLT SUITABLE FOR SECURING TWO SIGNS. BOTTOM CORNERS OF SUPPLEMENTARY PLATE TO BE POP RIVETTED TO EXISTING SIGN.