


MAIN ROADS No.	MR-RA-19A	MR-RA-19B	MR-RA-19C
SIZE	600 x 400	900 x 600 (Illustrated)	1200 x 800
EDGE STRIP	8	10	15
BORDER WIDTH	16	20	30
CORNER RADIUS	50	75	100

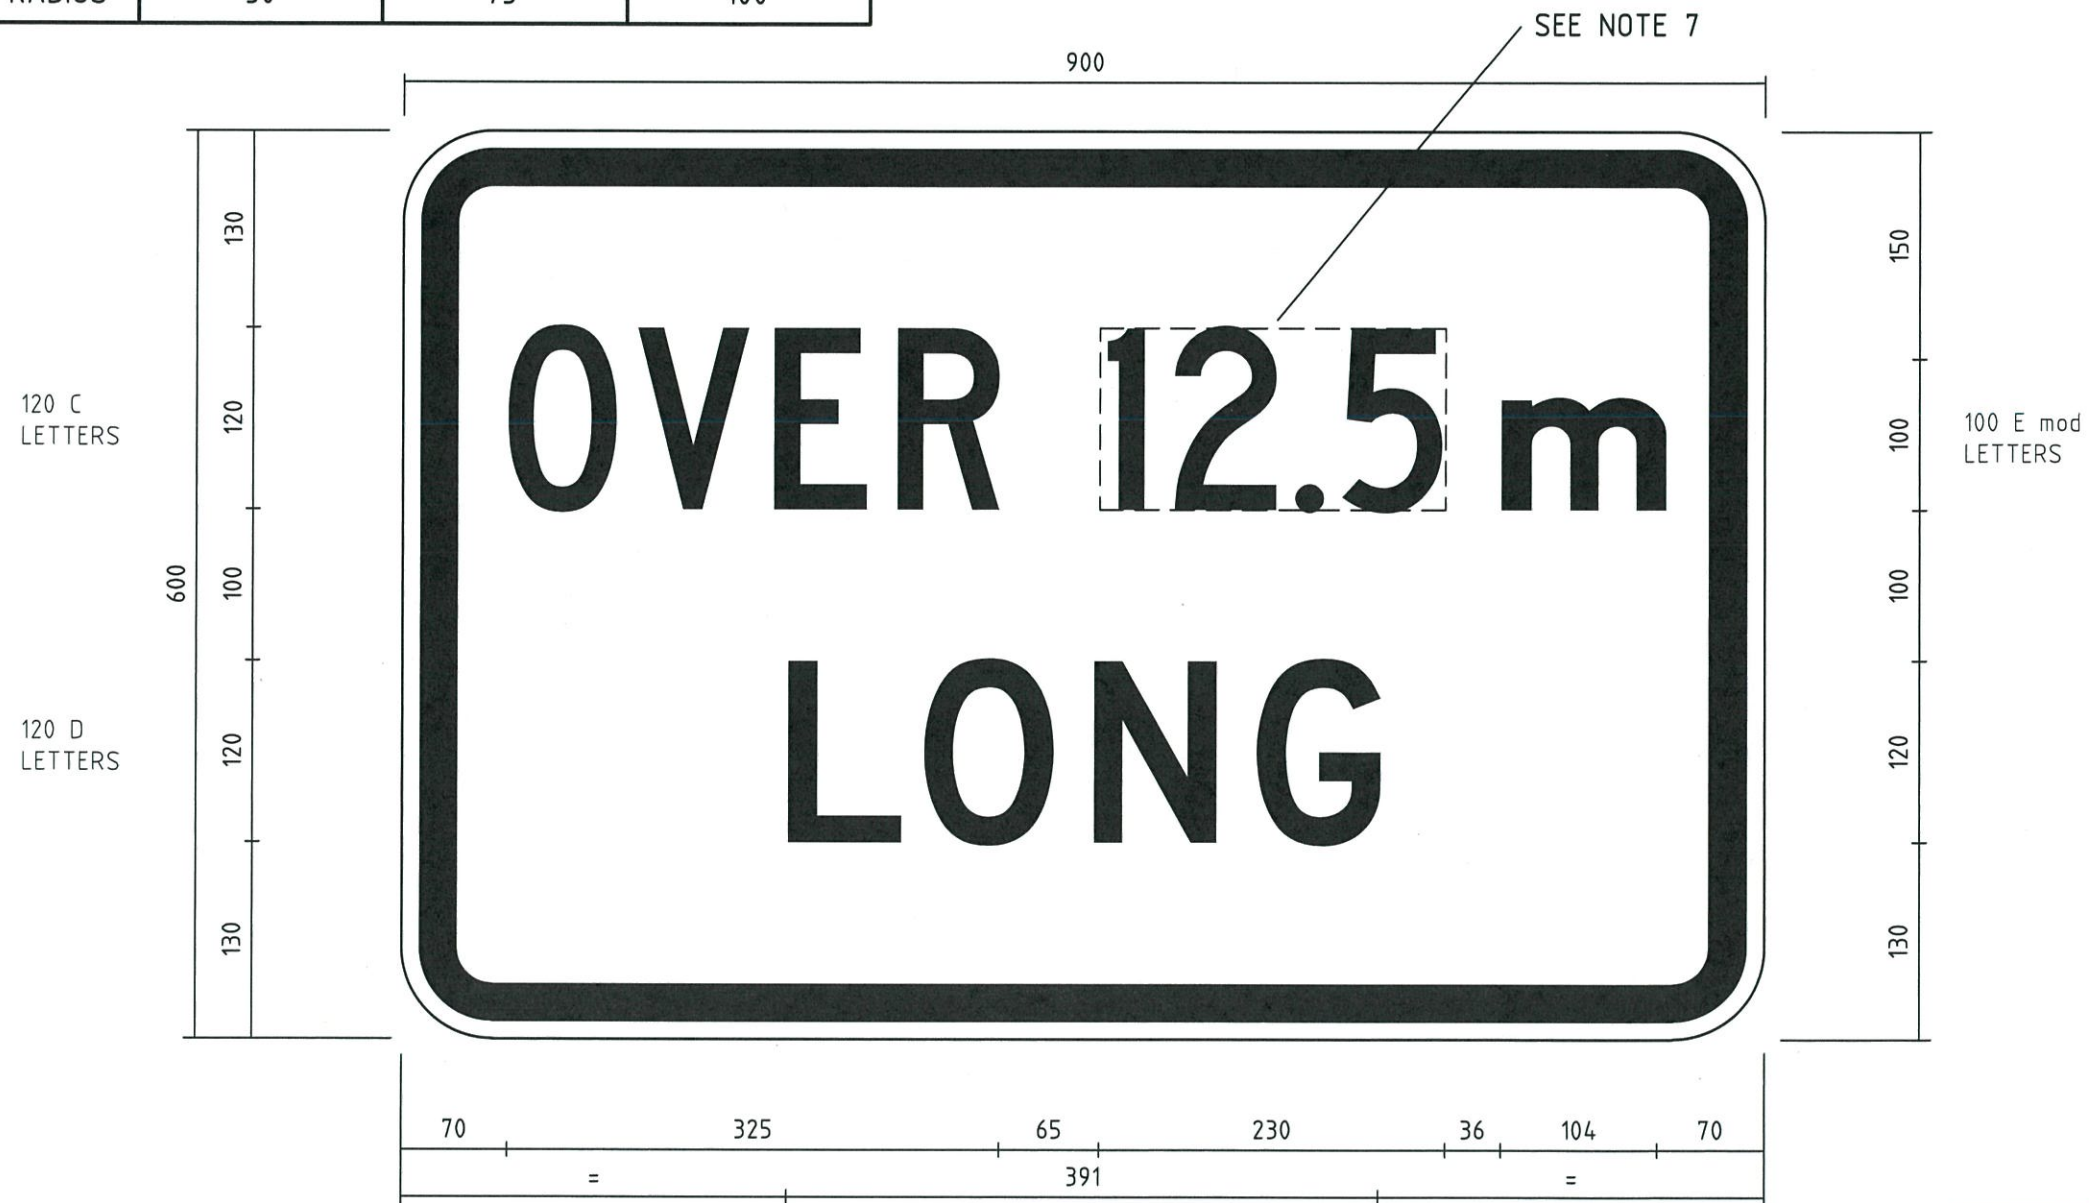

**NOTES:**

- DIMENSIONS: MEASUREMENTS IN mm. ALTERNATIVE SIZES ARE IN EXACT PROPORTION IN ALL RESPECT (EXCEPT FOR THE BORDER WIDTH, EDGE STRIPS AND CORNER RADII) TO THE SIGN ILLUSTRATED.
- COLOURS: BLACK LEGEND, NUMBERS AND BORDER ON WHITE RETROREFLECTIVE BACKGROUND.
- RETROREFLECTIVE CLASS MATERIAL: CLASS 400.
- GRAFFITI PROTECTION: REQUIRED.
- MATERIALS: ALL SIGN MATERIALS AND MANUFACTURE TO BE IN ACCORDANCE WITH MAIN ROADS SPECIFICATION 601.
- THIS SIGN TO BE USED IN CONJUNCTION WITH AUSTRALIAN STANDARD SIGN R6-10-2.
- LENGTH SPECIFIED MAY VARY.
- TEXT FONTS COMPLY WITH FHWA 2000 SERIES.

SEE NOTE 6



AMENDMENTS		
No.	DESCRIPTION	APPROVED & DATE
1	RETROREFLECTIVE CLASS & TEXT STYLE CHANGED, NOTE 8 & COLOUR ADDED.	<i>[Signature]</i> 15/10/18

**NOTES**

TECHNOLOGY AND ENVIRONMENT  
 ROAD AND TRAFFIC ENGINEERING  
 WATERLOO CRESCENT EAST PERTH 6004  
 Telephone (08) 9323 4111 Fax (08) 9323 4449

FILE NUMBER	67-08-4F	
DESIGNED / DRAWN	J. VOKE	12.2.07
VERIFIED	D. LANDMARK	13.2.07
APPROVED	R. GROVE	13.2.07
REGULATORY SIGN AUXILIARY SERIES OVER ...m LONG MR-RA-19		
LOCAL AUTHORITY	DRAWING NUMBER	AMEND
6018	200631-0048-1	

SCALE 1:5 0 25mm 50 75 100 125 150 175 200 225 250 275 300 325 350 375

MODEL DATE

A 3