

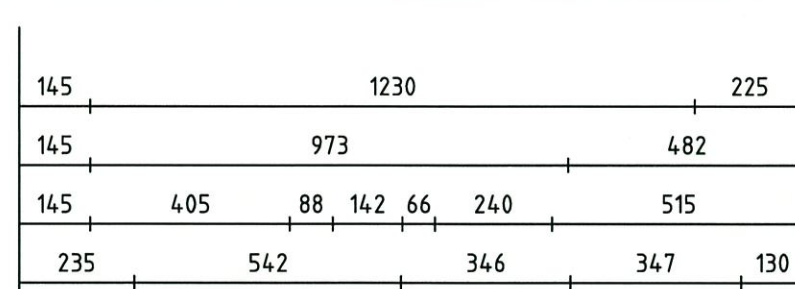


MR-RPK-19(L)

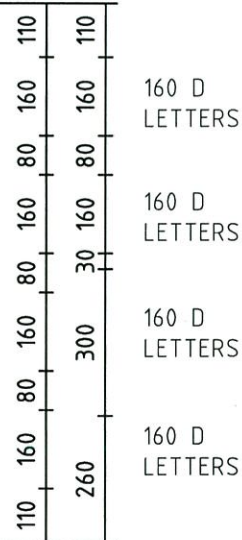


MR-RPK-19(R)

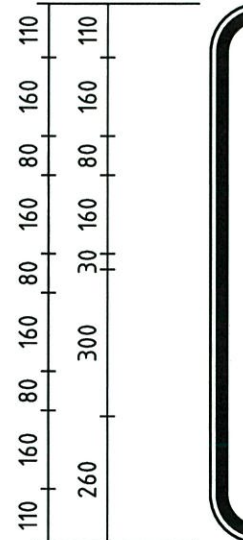

NOTES:

1. DIMENSIONS: MEASUREMENTS IN mm. CORNER RADIUS = 100. BORDER = 24. EDGE STRIP = 12. MAIN SIGN PANEL AREA = 1.76 SQM.
2. COLOURS: BLACK LEGEND, BORDER & SYMBOL ON WHITE RETROREFLECTIVE BACKGROUND. INLAY WHITE SYMBOL ON BLUE BACKGROUND.
3. RETROREFLECTIVE CLASS MATERIAL: CLASS 400.
4. GRAFFITI PROTECTION: REQUIRED.
5. MATERIALS: ALL SIGN MATERIALS AND MANUFACTURE TO BE IN ACCORDANCE WITH MAIN ROADS SPECIFICATION 601.
6. SYMBOL: AS1743 SYMBOL S2 WITH GRID MODULE SIZE 60 mm.
7. POSTS & STIFFENERS: TO BE DESIGNED IN ACCORDANCE WITH MAIN ROADS SIGN STRUCTURAL DESIGN GUIDELINES.
8. TEXT FONT COMPLIES WITH FHWA 2000 SERIES.

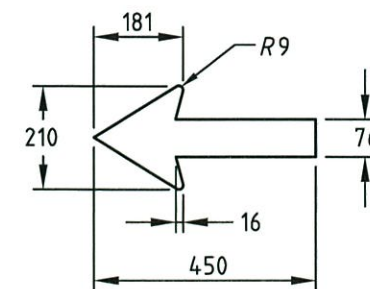

DETAIL OF ARROW

AMENDMENTS		
No.	DESCRIPTION	APPROVED & DATE
1	MR-RPK-19(R) ADDED.	R. KOORENGEVEL 31.11.13
2	BLUE BACKGROUND ADDED TO SYMBOL.	D. LANDMARK 28.6.13
3	RETROREFLECTIVE CLASS AND TEXT STYLE CHANGED, NOTE 8 AND COLOUR ADDED.	<i>T. Freeman</i> 3/10/08

NOTES

TECHNOLOGY AND ENVIRONMENT ROAD AND TRAFFIC ENGINEERING WATERLOO CRESCENT EAST PERTH 6004 Telephone (08) 9323 4111 Fax (08) 9323 4449	
FILE NUMBER	67-08-4F
DESIGNED / DRAWN	J. VOKE 14/5/07
VERIFIED	D. LANDMARK 23/5/07
APPROVED	T. FREEMAN 23/5/07
REGULATORY SIGN PARKING SERIES EMERGENCY STOPPING BAY & PHONE ONLY MR-RPK-19	
LOCAL AUTHORITY	
DRAWING TYPE	DRAWING NUMBER
	200731-0004-3

SCALE 1:15 0 75mm 150 225 300 375 450 525 600 675 750 825 900 975 1050 1125

REVISION DATE
A
3