

FLASHING SCHOOL ZONE CONFIGURATION SHOWN

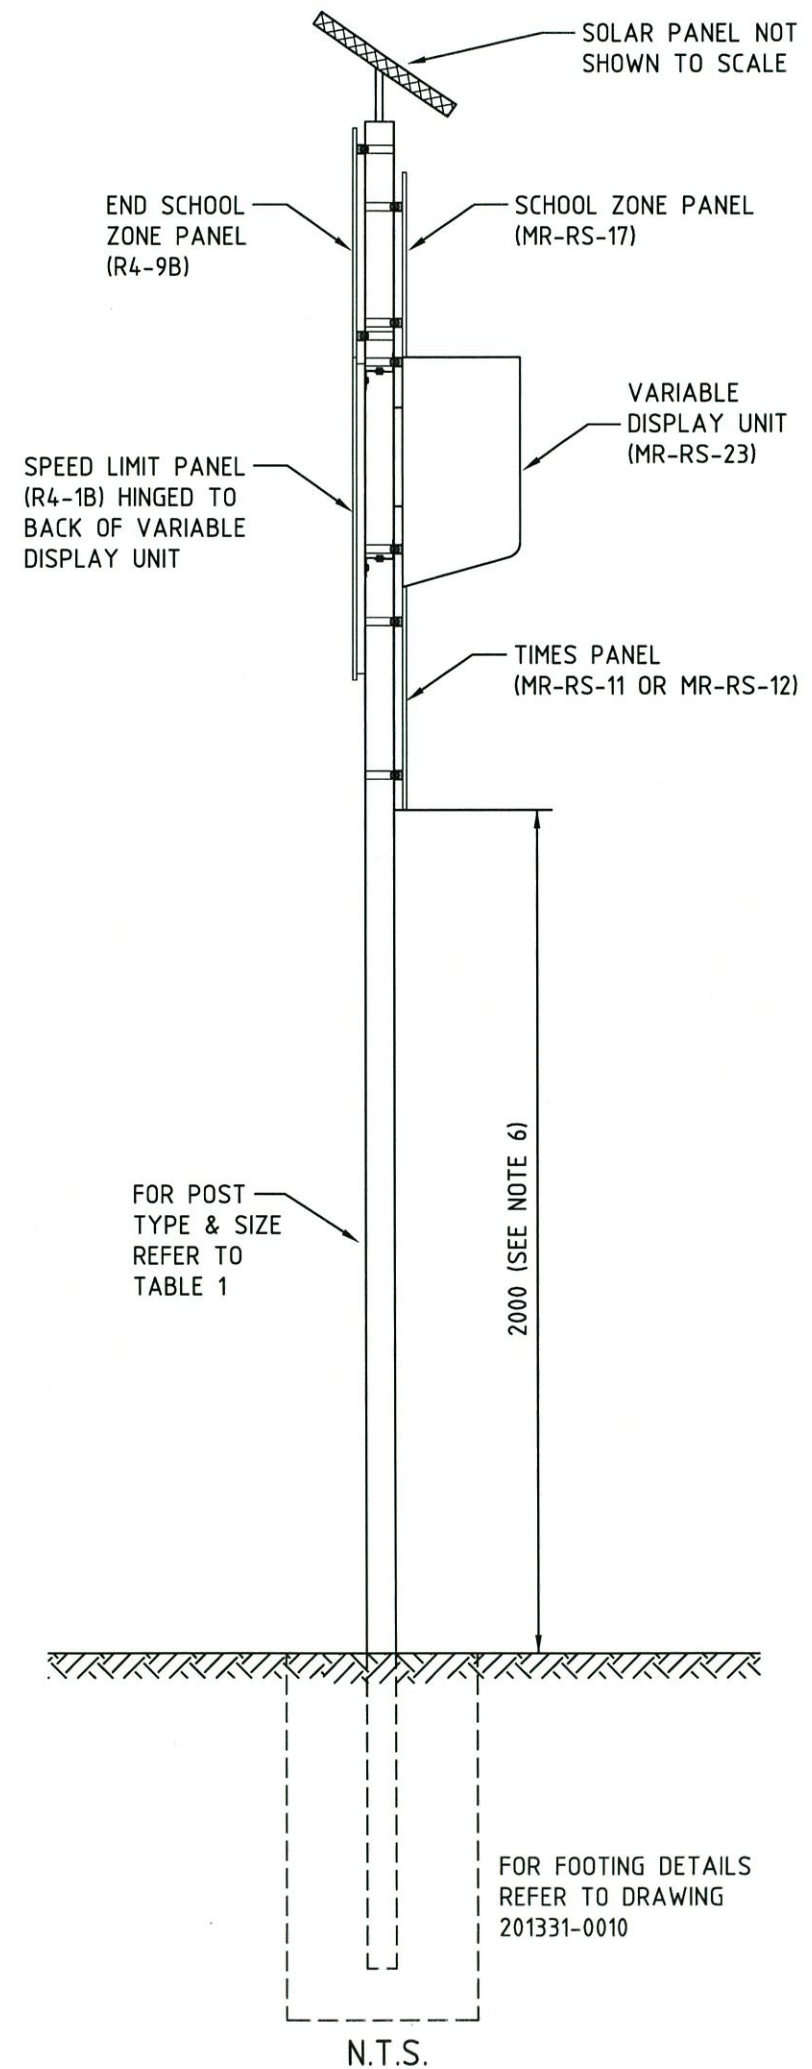
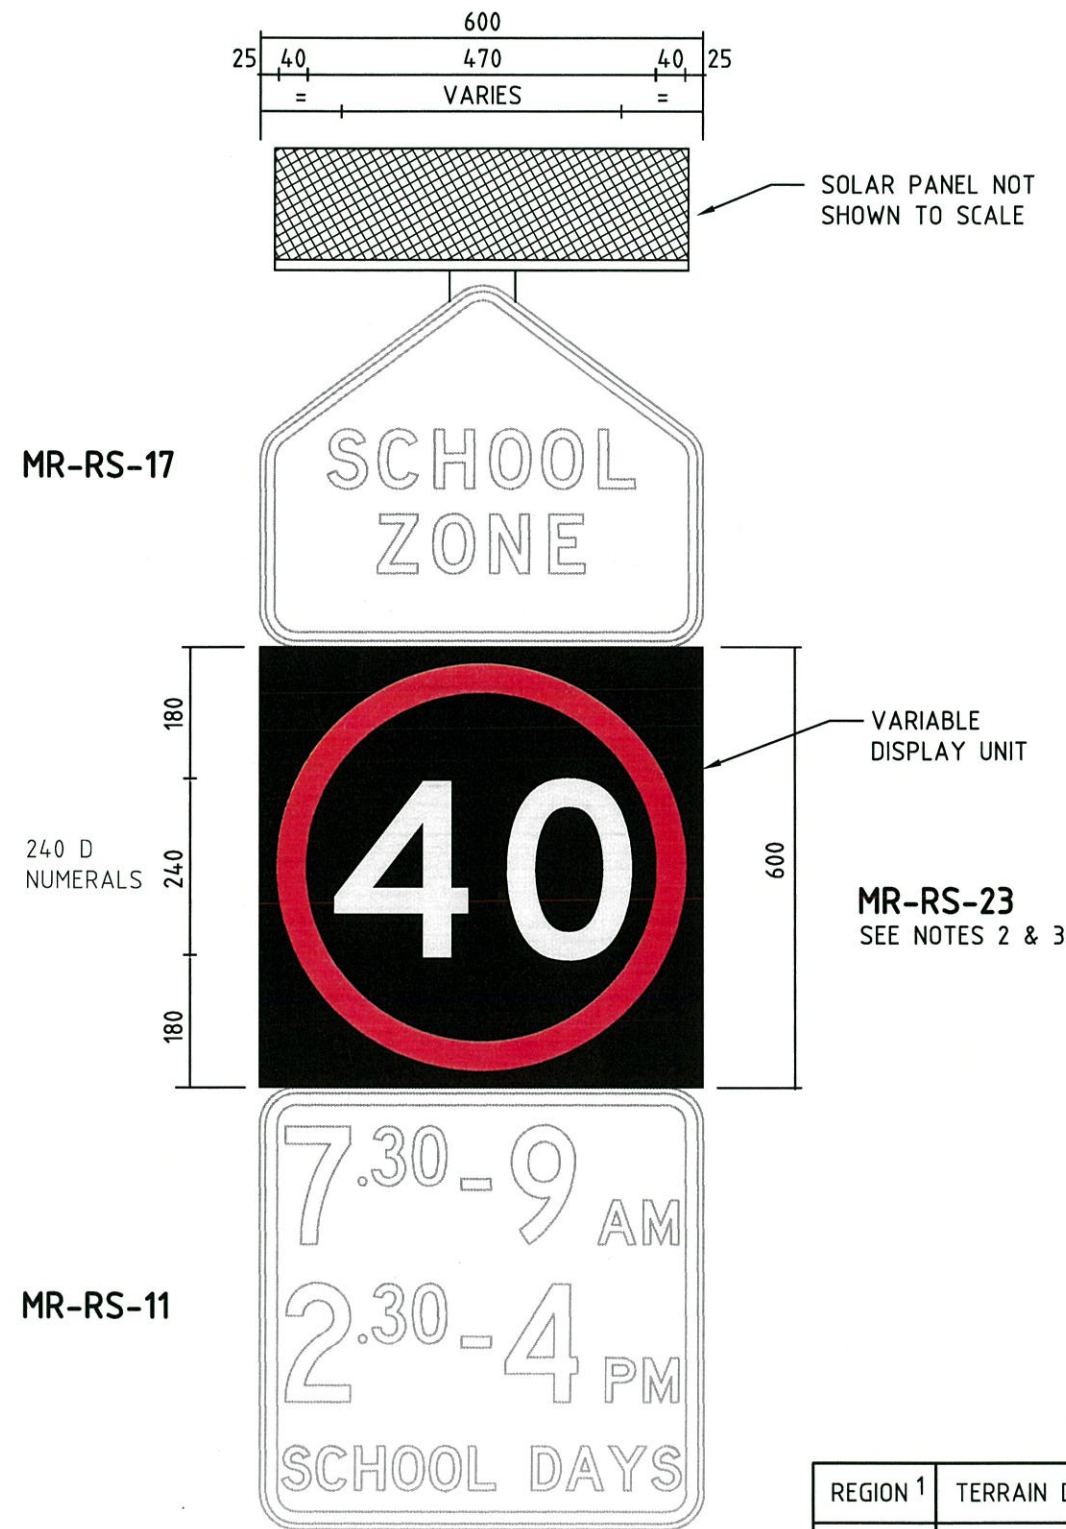


TABLE 1

REGION 1	TERRAIN DESCRIPTION	POST
A,B	SHIELDED, LOW TOPOGRAPHY	114x4.5CHS DN100 -MEDIUM STEEL POST-GRADE 195
A,B	UNSHIELDED, HIGH TOPOGRAPHY	SIGNFIX FLUTED ALUMINIUM POLE-100NB (114mm OD)
C,D	ALL, EXCEPT IN HIGH, EXPOSED SITES SEEK STRUCTURAL BRANCH ADVICE	

1. REFER TO DRAWING No. 0330-1678.

AMENDMENTS		
No.	DESCRIPTION	APPROVED & DATE
1	TABLE 1 AND NOTE 5 ADDED.	D.LANDMARK 5.9.13
2	POST TYPES AMENDED.	D.LANDMARK 17.9.13
3	NOTE 6 ADDED.	R.KOORENLEVEL 3.4.14
4	TEXT STYLE CHANGED, NOTE 7 ADDED.	<i>[Signature]</i> 3/19/18

- NOTES**
- DIMENSIONS: MEASUREMENTS IN mm. MAIN SIGN PANEL AREA = 0.36 SQM.
 - SPEEDS SHOWN CAN RANGE FROM 20km/h TO 100km/h IN 10km/h INCREMENTS.
 - CAN BE USED IN CONJUNCTION WITH MR-RS-11 OR MR-RS-12 AND MR-RS-17 FOR FLASHING SCHOOL ZONE SIGNS.
 - REFER TO SPECIFICATION 714 FOR MORE DETAILS.
 - THIS DRAWING TO BE READ IN CONJUNCTION WITH DRAWING No. 201331-0010.
 - WHEN THE SIGN OVERHANGS A BIKE PATH THEN THE MOUNTING HEIGHT SHALL BE 2500.
 - TEXT FONTS COMPLY WITH FHWA 2000 SERIES.

PLANNING AND TECHNICAL SERVICES
ROAD AND TRAFFIC ENGINEERING

WATERLOO CRESCENT EAST PERTH 6004
Telephone (08) 9323 4111 Fax (08) 9323 4449

FILE NUMBER 67-08-4F

DESIGNED / DRAWN J. VOKE 24/3/10

VERIFIED D. LANDMARK 2/11/10

APPROVED R. GROVE 2/11/10

REGULATORY SIGN
SPEED SERIES
VARIABLE SPEED LIMIT SIGN
MR-RS-23

LOCAL AUTHORITY _____ AMENDMENT _____

201031-0015-4

SCALE 1:10 0 50mm 100 150 200 250 300 350 400 450 500 550 600 650 700 750

MICROFORM DATE **A 3**