


W.A. ARROW
D2 AT -90°

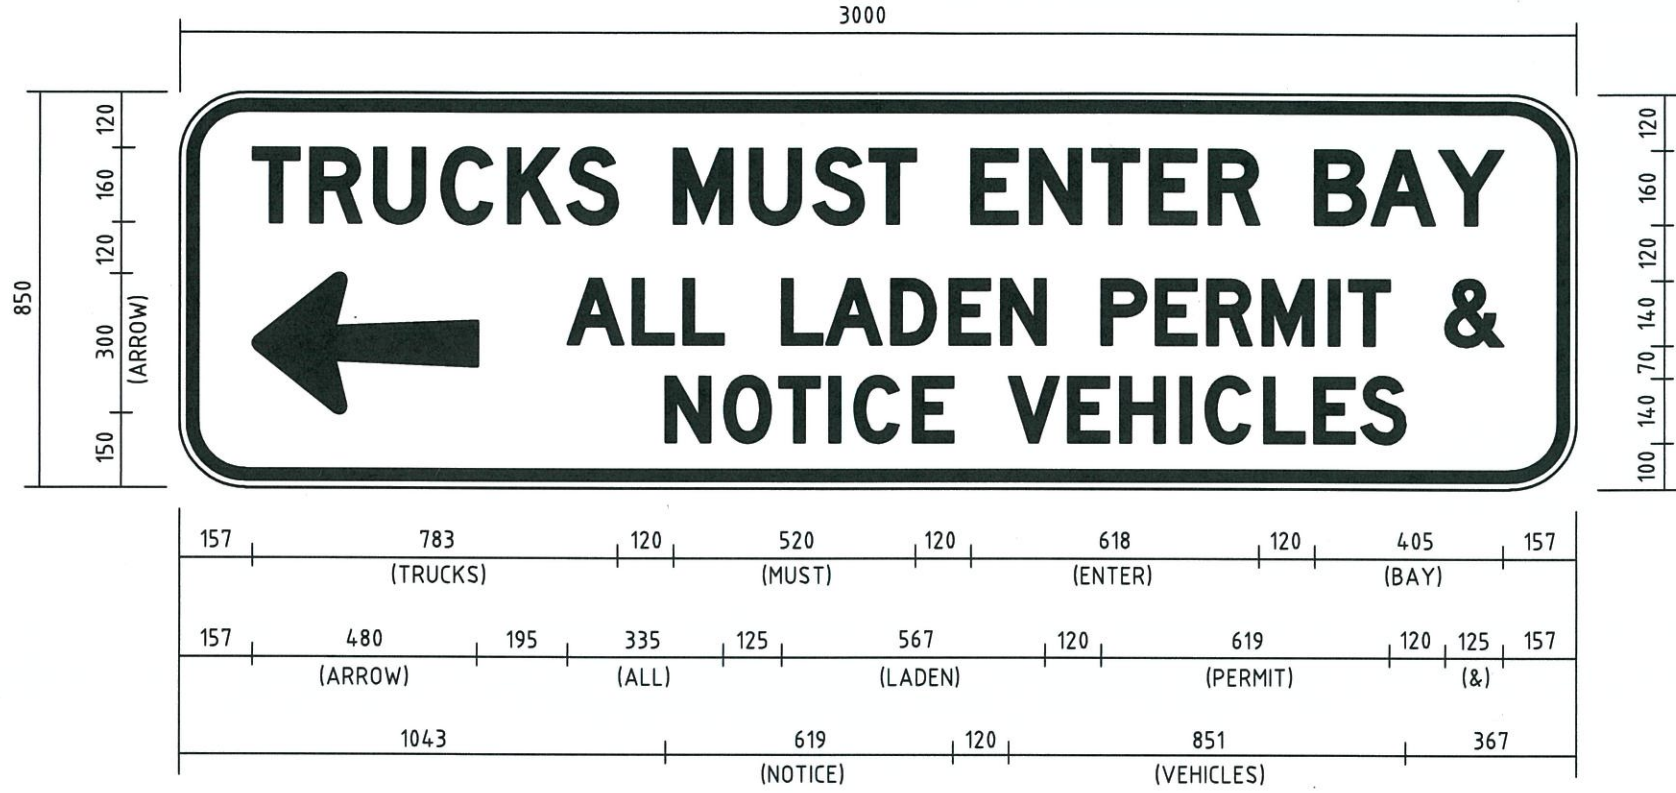

160 D LETTERS

140 D LETTERS

140 D LETTERS

NOTES:

1. ALL DIMENSIONS IN mm. CORNER RADIUS = 125. BORDER = 24. EDGE STRIP = 16
MAIN SIGN PANEL AREA = 2.55 m²
2. COLOURS: BLACK LEGEND, ARROW AND BORDER ON WHITE RETROREFLECTIVE BACKGROUND.
3. RETROREFLECTIVE CLASS OF MATERIAL: CLASS 400.
4. PROTECTIVE OVERLAY FILM: REQUIRED.
5. GRAFFITI PROTECTION: TO BE SPECIFIED BY THE DESIGNER IN ACCORDANCE WITH MAIN ROADS GUIDELINES.
6. MATERIALS: ALL SIGN MATERIALS AND MANUFACTURE TO BE IN ACCORDANCE WITH MAIN ROADS SPECIFICATION 601.
7. POSTS & STIFFENERS: TO BE DESIGNED IN ACCORDANCE WITH MAIN ROADS SIGN STRUCTURAL DESIGN GUIDELINES.
8. TEXT FONTS SHALL COMPLY WITH FHWA 2000 SERIES.

AMENDMENTS

No.	DESCRIPTION	APPROVED & DATE

NOTES

mainroads
WESTERN AUSTRALIA

PLANNING AND TECHNICAL SERVICES DIRECTORATE
ROAD AND TRAFFIC ENGINEERING BRANCH

Waterloo Crescent East Perth 6004
Telephone (08) 9323 4111 Fax (08) 9323 4430

1:16
0 75mm 50 25 30 315 48 515 600 615 750 815 900 975 1050 1125

A3

FILE NUMBER
DESIGNED / DRAWN A. BERRY
VERIFIED <i>[Signature]</i> 25/7/19
APPROVED <i>[Signature]</i> 25/7/19

REGULATORY SIGN
MISCELLANEOUS SERIES
TRUCKS MUST ENTER BAY
MR-RM-26

LOCAL AUTHORITY	AMENDMENT
MRWA DRAWING NUMBER	
201931-0022	