
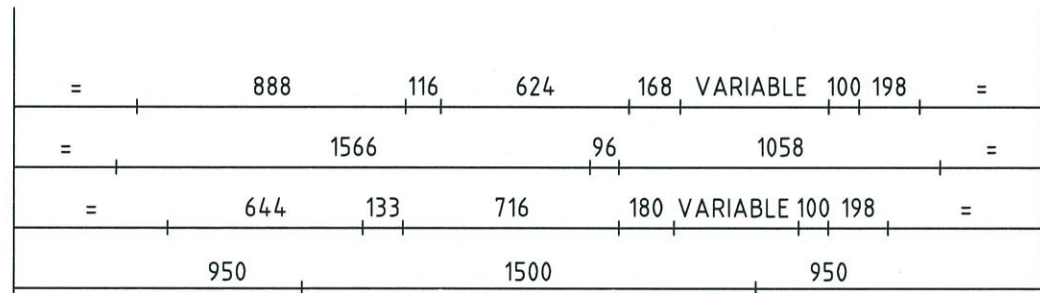


MR-RT-2(L)

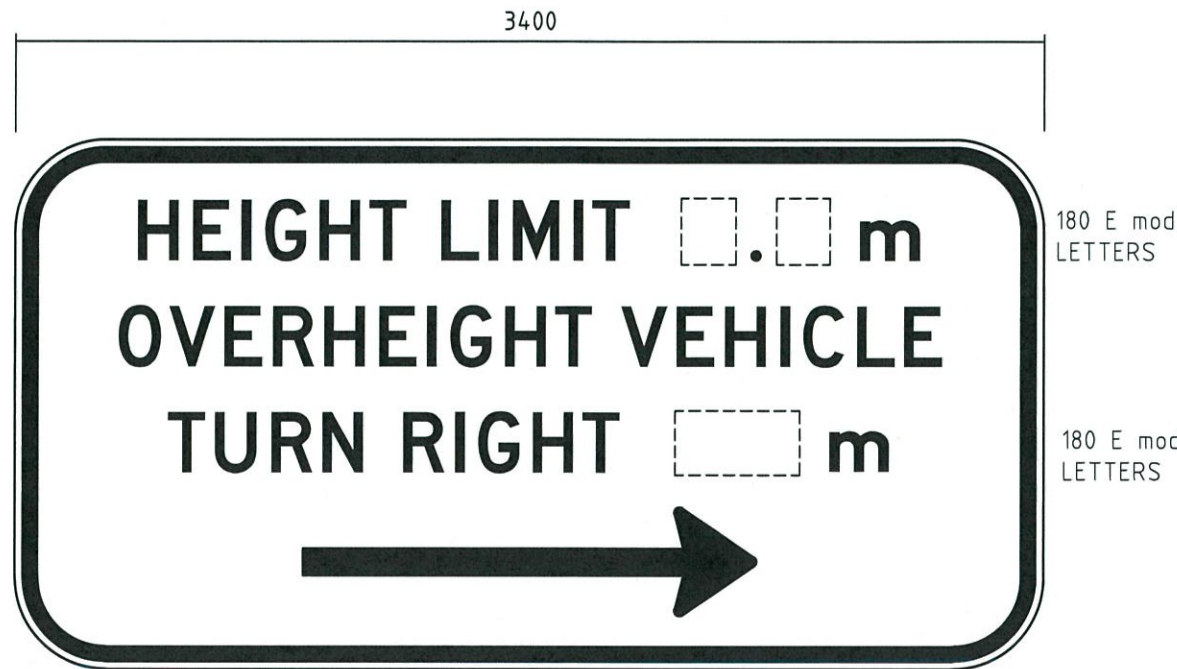


MR-RT-2(R)

NOTES:

1. DIMENSIONS: MEASUREMENTS IN mm. CORNER RADIUS = 300. BORDER = 50. EDGE STRIP = 25. MAIN SIGN PANEL AREA = 5.95 SQM.
2. COLOURS: BLACK LEGEND, NUMBERS, ARROWS AND BORDER ON WHITE RETROREFLECTIVE BACKGROUND.
3. RETROREFLECTIVE CLASS OF MATERIAL: CLASS 400.
4. GRAFFITI PROTECTION: TO BE SPECIFIED BY THE DESIGNER IN ACCORDANCE WITH MAIN ROADS GUIDELINES.
5. MATERIALS : ALL SIGN MATERIALS AND MANUFACTURE TO BE IN ACCORDANCE WITH MAIN ROADS SPECIFICATION 601.
6. TEXT FONTS COMPLY WITH FHWA 2000 SERIES.

ARROW DETAIL

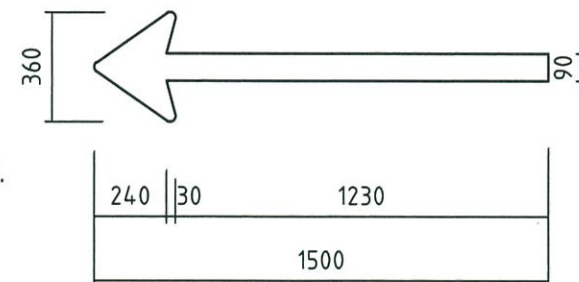

AMENDMENTS		
No.	DESCRIPTION	APPROVED & DATE
1	TITLE AMENDED	23.05.00
2	AMENDMENTS TO TITLE BLOCK, CORNER RADIUS, EDGE STRIP, NOTES, BORDER, MR-RT-2(R) ADDED.	R.GROVE 27.02.02
3	RETROREFLECTIVE CLASS SPECIFIED, TITLE BLOCK UPDATED.	B.CHAREHJOO 17.4.09
4	RETROREFLECTIVE CLASS & TEXT STYLE CHANGED, NOTE 6 ADDED.	<i>[Signature]</i> 13/10/18

NOTES

180 E mod LETTERS

180 E mod LETTERS

TECHNOLOGY AND ENVIRONMENT
 ROAD AND TRAFFIC ENGINEERING
 WATERLOO CRESCENT EAST PERTH 6004
 Telephone (08) 9323 4111 Fax (08) 9323 4449

FILE NUMBER	67-08-4F
DESIGNED / DRAWN	C. WOOLDRIDGE 29.3.93
VERIFIED	T. HAZEBROEK 29.3.93
APPROVED	P. MOSES 29.3.93

REGULATORY SIGN
 TEMPORARY SERIES
 HEIGHT LIMIT X.X m TURN LEFT/RIGHT
 MR-RT-2

LOCAL AUTHORITY	DRAWING NUMBER	AMEND.
6021	9320-0128-4	

SCALE 1:25 0 0.1m 0.2 0.3 0.4 0.5 0.6 0.7 0.8 0.9 1.0 1.1 1.2 1.3 1.4 1.5 1.6 1.7 1.8

ISOFORM DATE A 3