

80 D M LETTERS

80 D M LETTER




240 D N LETTERS

130 C M NUMERALS

130 C M NUMERALS

60 D N LETTERS

1315

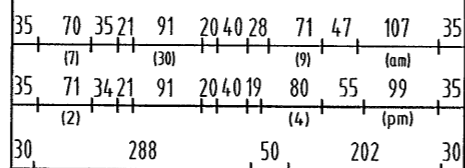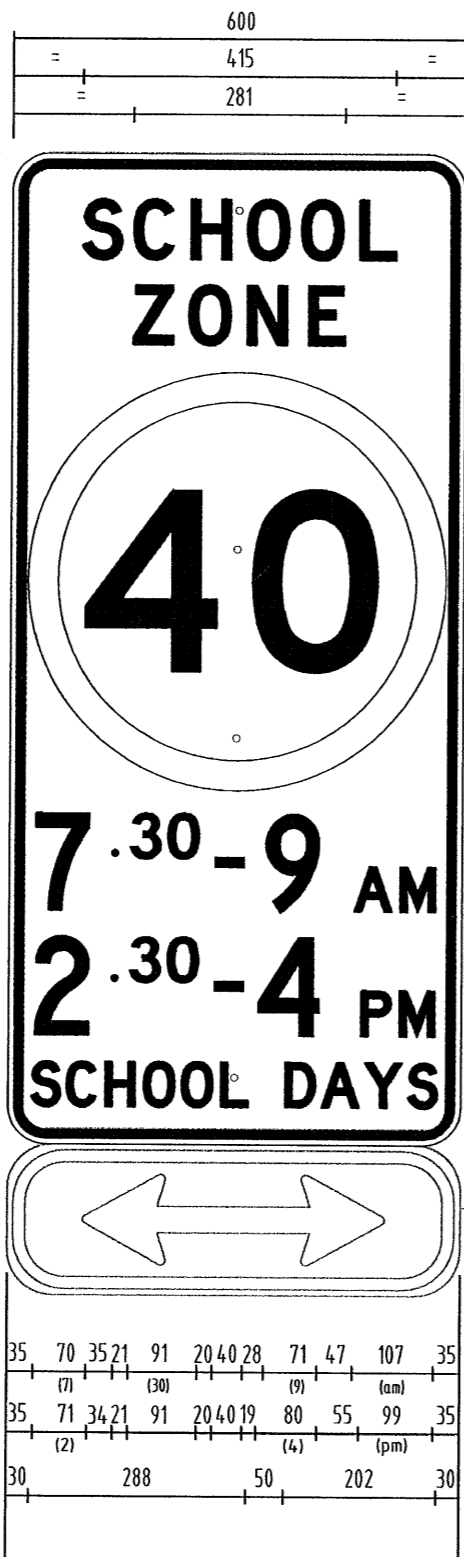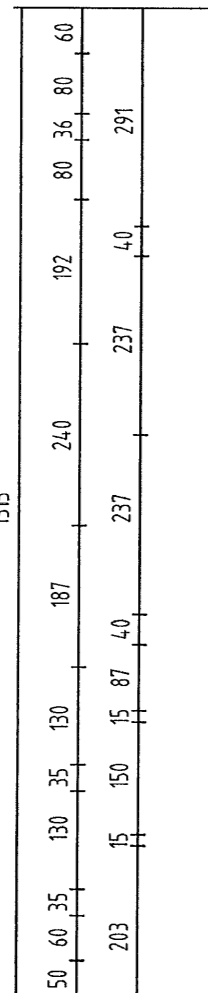

875

945

60

105

60

105

60

145

215

60

130

60

105

60

145

60 D N NUMERALS
60 D N LETTERS
60 D N NUMERALS
60 D N LETTERS

ARROW IF REQUIRED

175


450

250

450

175

HOLE LOCATIONS TO MATCH POSSIBLE LAYOUT OF SIGNS ON THE BACK

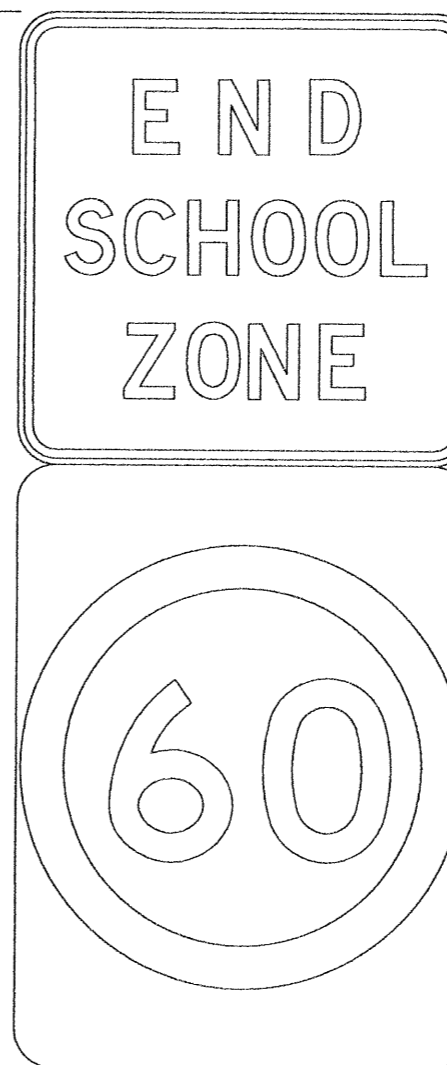

POSSIBLE LAYOUT OF SIGNS ON THE BACK

R4-9B

R4-1B
(SEE NOTE 8)

AMENDMENTS

No.	DESCRIPTION	APPROVED & DATE
1	TITLE BLOCK, NOTES & LAYOUT CHANGED, SIGNS ON BACK & BOLT HOLE SPACING.	W. CANNELL 12.12.01
2	TEXT DIMENSION CHANGED.	R. GROVE 17.01.02
3	RETROREFLECTIVE CLASS SPECIFIED, TITLE BLOCK UPDATED, NOTE 8 ADDED.	<i>[Signature]</i> 21.05.07

NOTES

NOTES:

- DIMENSIONS: MEASUREMENTS IN mm. CORNER RADIUS = 50. BORDER = 16
EDGE STRIP = 8. MAIN SIGN PANEL AREA = 0.79 sqm
- COLOURS : BLACK LEGEND ON WHITE RETROREFLECTIVE BACKGROUND.
RED RETROREFLECTIVE CIRCULAR SYMBOL.
- RETROREFLECTIVE CLASS OF MATERIAL: CLASS 1.
- GRAFFITI PROTECTION: REQUIRED.
- MATERIALS : ALL SIGN MATERIALS AND MANUFACTURE TO BE IN ACCORDANCE WITH MAIN ROADS SPECIFICATION 601.
- FOR TIMES IN CARNARVON REFER TO DRG. No. 200131-183 (MR-RS-14B)
- FOR TIMES IN ALL OTHER NORTHERN REGIONS REFER TO DRG. No. 97480516 (MR-RS-8B)
- IF THE DEFAULT SPEED IS 50km/h, INSTALLATION OF AN R4-1B SIGN IS NOT REQUIRED.



TECHNOLOGY AND ENVIRONMENT
ROAD AND TRAFFIC ENGINEERING
WATERLOO CRESCENT EAST PERTH 6004
Telephone (08) 9323 4111 Fax (08) 9323 4449

FILE NUMBER 67-08-4F

DESIGNED / DRAWN G. ROBINSON

VERIFIED K. TURNER

APPROVED R. BROWN

REGULATORY SIGN
SCHOOL ZONE (ALL REGIONS EXCEPT
NORTHERN REGIONS)
MR-RS-7B

LOCAL AUTHORITY
DRAWING TYPE DRAWING NUMBER AMEND

6018

9748-0515-3

SCALE 1:10
0 50mm 100 150 200 250 300 350 400 450 500 550 600 650 700 750

MICROPLM DATE
A 3