
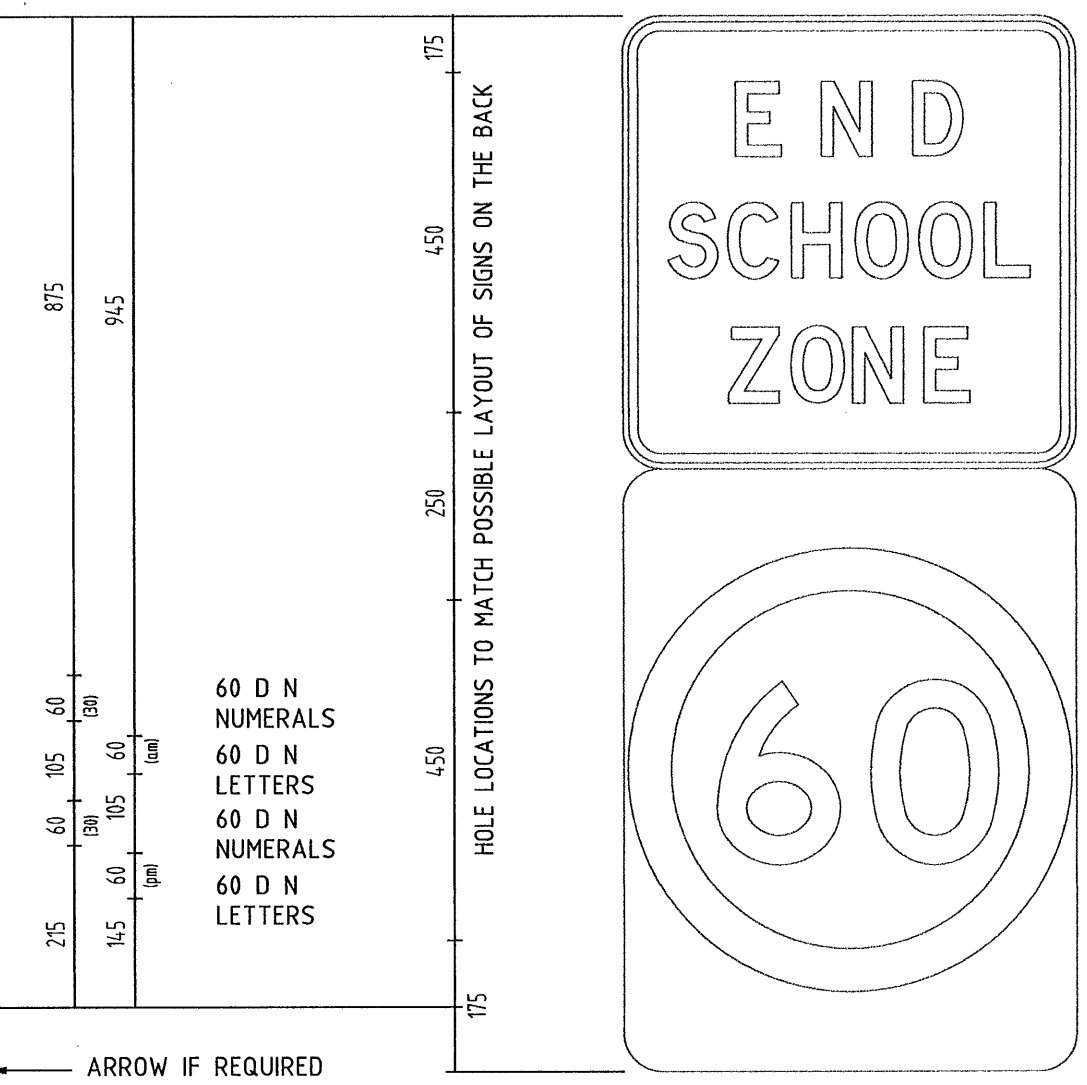


80 D M LETTERS  
 80 D M LETTER  
 240 D N LETTERS  
 130 C M NUMERALS  
 130 C M NUMERALS  
 60 D N LETTERS

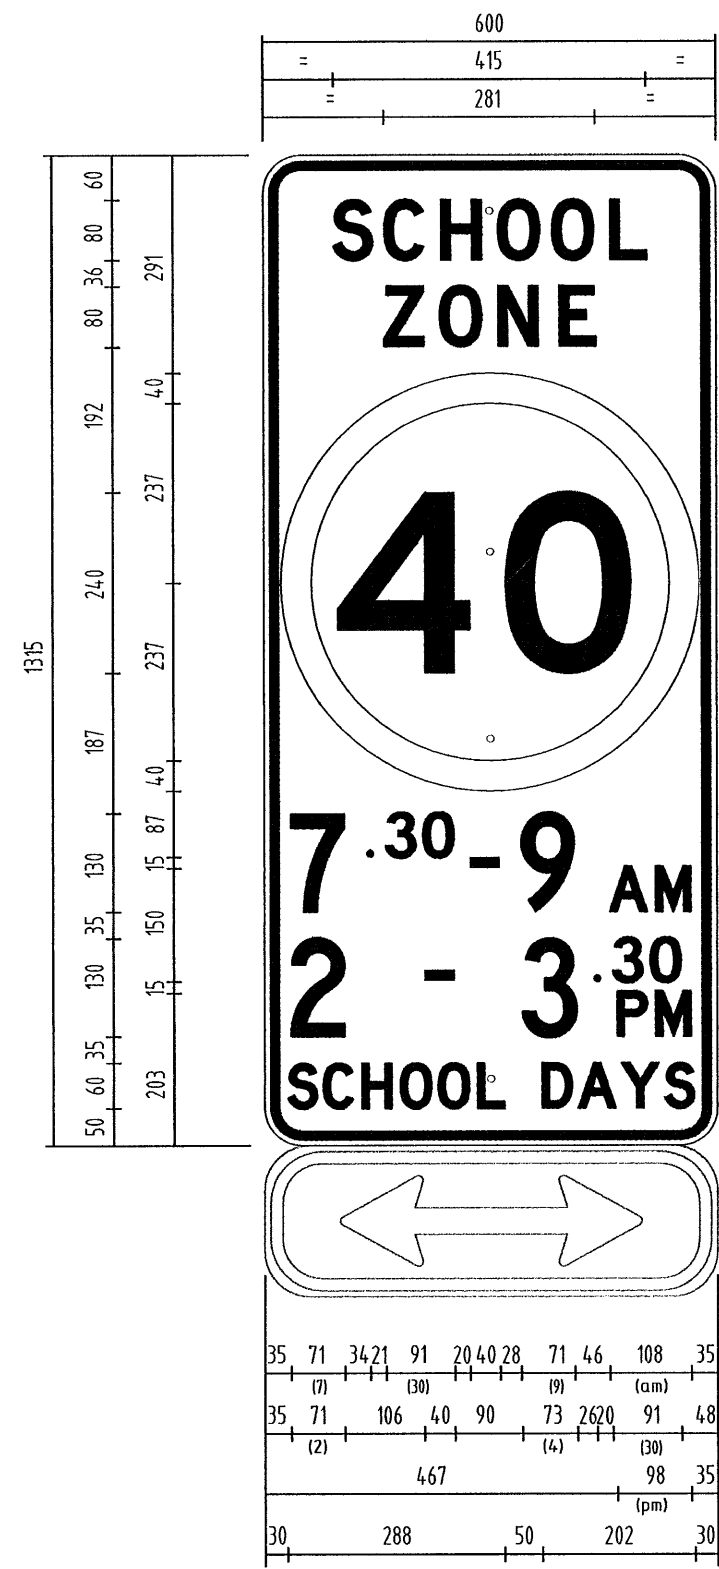

POSSIBLE LAYOUT OF SIGNS ON THE BACK

R4-9B  
 R4-1B  
 (SEE NOTE 8)

**NOTES:**

- DIMENSIONS: MEASUREMENTS IN mm. CORNER RADIUS = 50. BORDER = 16  
EDGE STRIP = 8. MAIN SIGN PANEL AREA = 0.79 sqm
- COLOURS : BLACK LEGEND ON WHITE RETROREFLECTIVE BACKGROUND.  
RED RETROREFLECTIVE CIRCULAR SYMBOL.
- RETROREFLECTIVE CLASS OF MATERIAL: CLASS 1.
- GRAFFITI PROTECTION: REQUIRED.
- MATERIALS : ALL SIGN MATERIALS AND MANUFACTURE TO BE IN ACCORDANCE WITH MAIN ROADS SPECIFICATION 601.
- FOR TIMES IN CARNARVON REFER TO DRG. No. 200131-183 (MR-RS-14B)
- FOR TIMES IN ALL OTHER REGIONS REFER TO DRG. No. 97480515 (MR-RS-7B)
- IF THE DEFAULT SPEED LIMIT IS 50km/h, INSTALLATION OF AN R4-1B IS NOT REQUIRED.

AMENDMENTS		
No.	DESCRIPTION	APPROVED & DATE
1	TITLE BLOCK, NOTES & LAYOUT CHANGED, SIGNS ON BACK & BOLT HOLE SPACING. TEXT DIMENSION CHANGED	R. GROVE 17.1.02
2	RETROREFLECTIVE CLASS SPECIFIED, TITLE BLOCK UPDATED. NOTE 8 ADDED.	<i>[Signature]</i> 29.05.07

NOTES

Government of Western Australia  
 Technology and Environment  
 ROAD AND TRAFFIC ENGINEERING  
 WATERLOO CRESCENT EAST PERTH 6004  
 Telephone (08) 9323 4111 Fax (08) 9323 4449

FILE NUMBER	67-08-4F
DESIGNED / DRAWN	G. ROBINSON
VERIFIED	K. TURNER
APPROVED	R. BROWN
REGULATORY SIGN SCHOOL ZONE (NORTHERN REGIONS) MR-RS-8B	
LOCAL AUTHORITY	
DRAWING TYPE	DRAWING NUMBER
6018	9748-0516-2

SCALE 1:10 0 50mm 100 150 200 250 300 350 400 450 500 550 600 650 700 750