
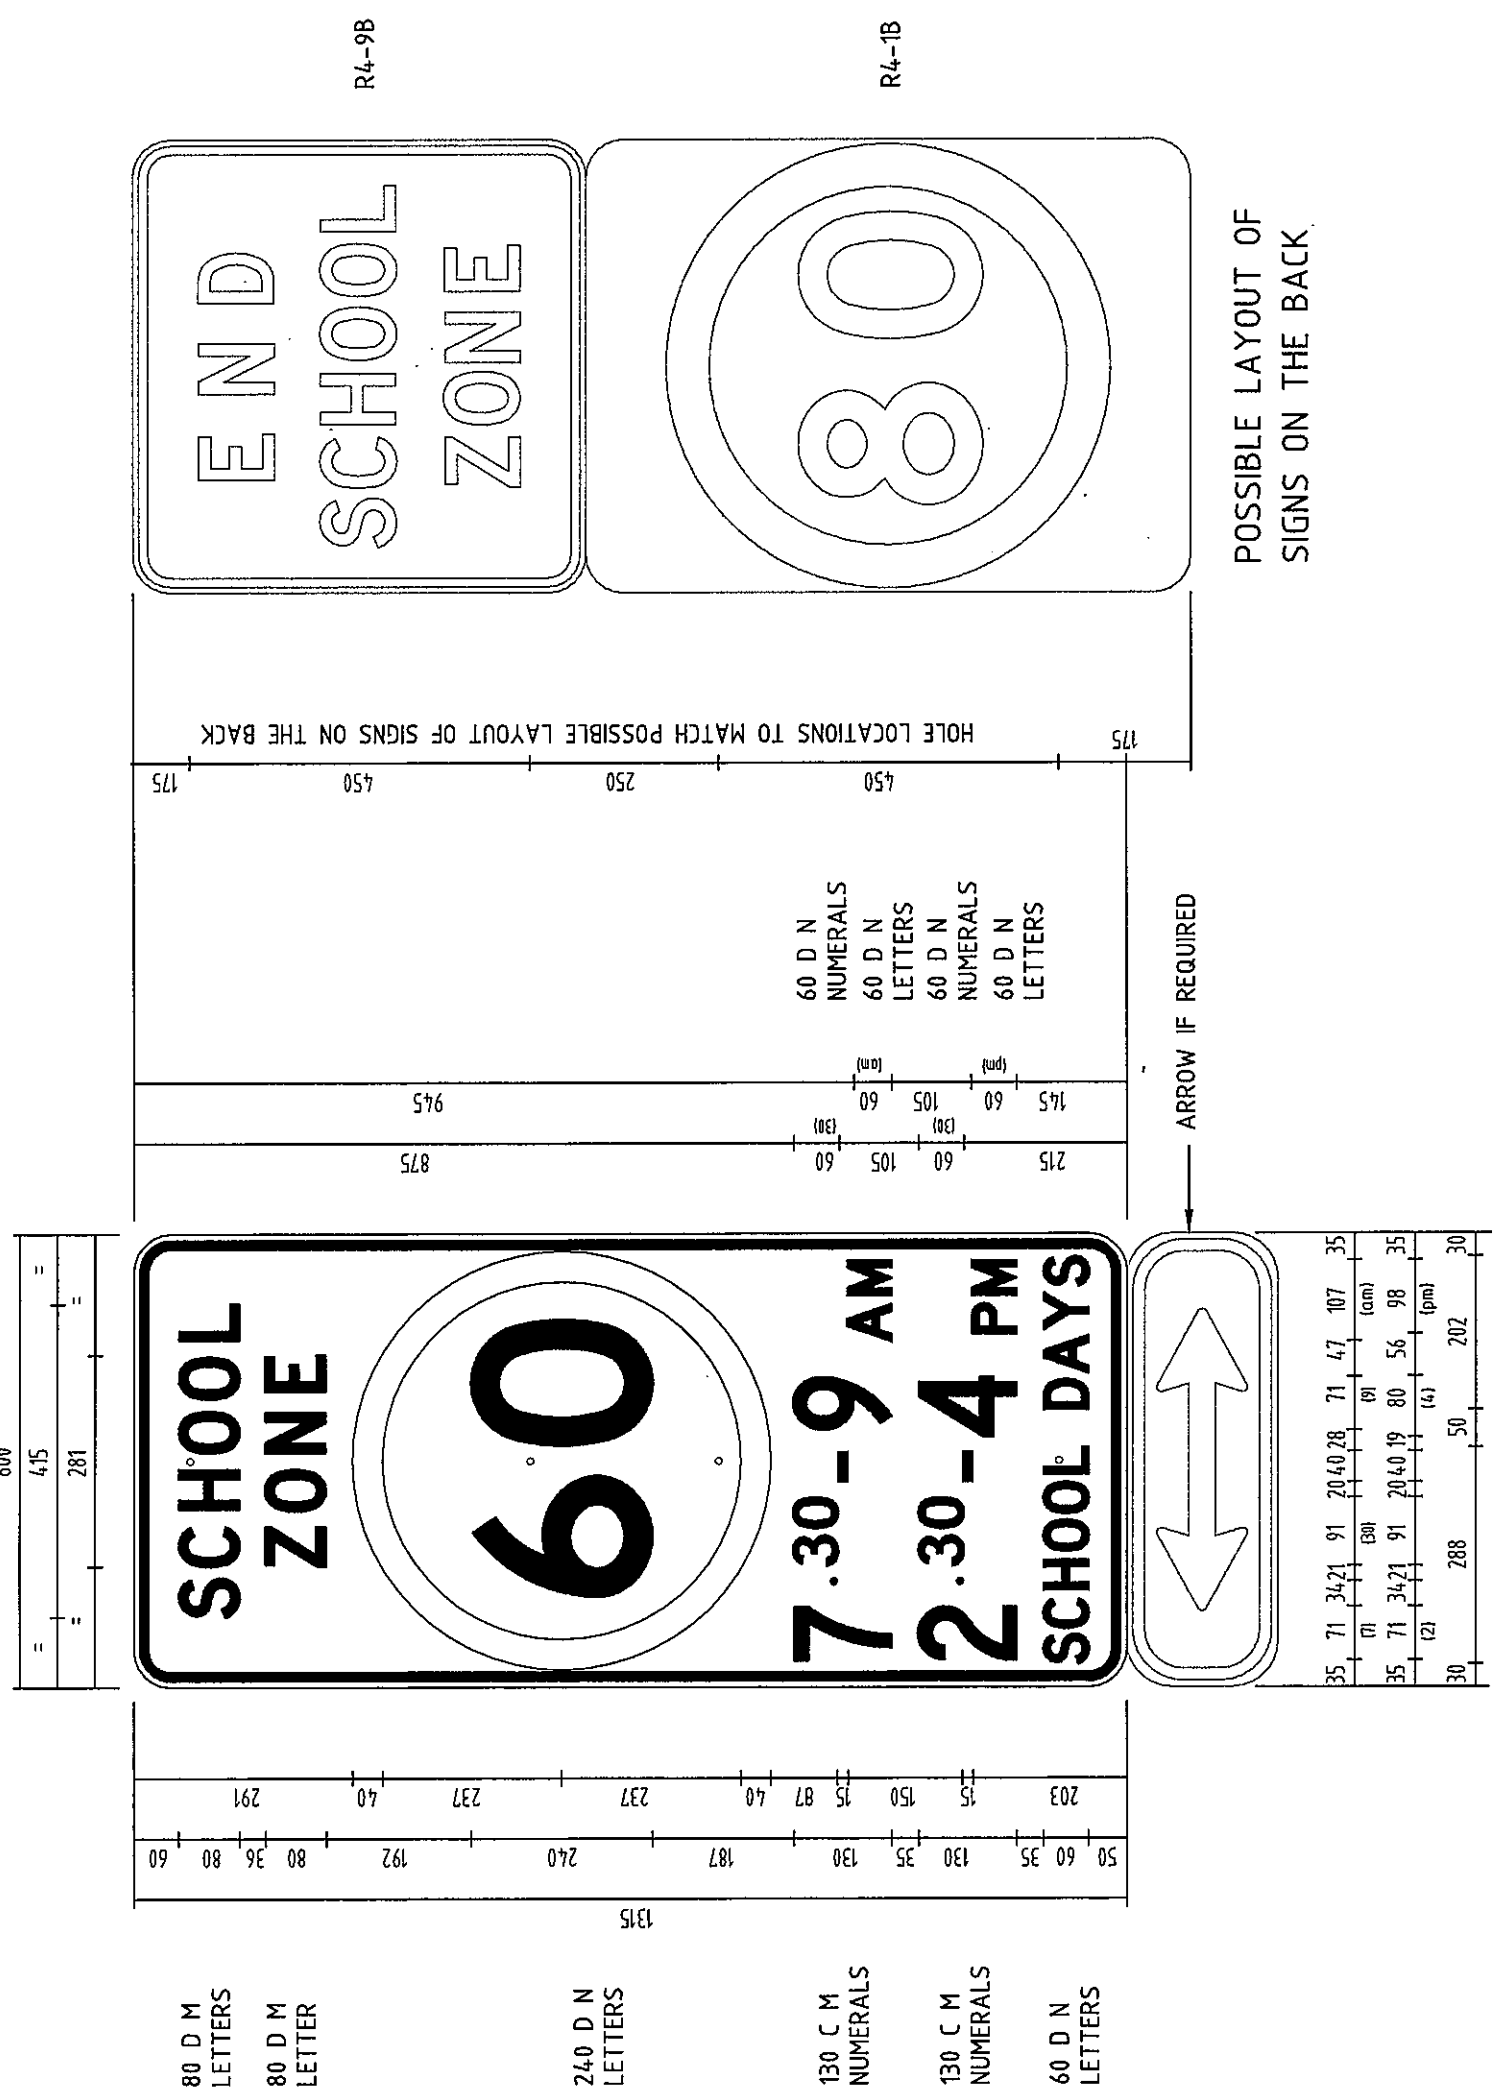


AMENDMENTS	DESCRIPTION	APPROVED & DATE
1	TITLE BLOCK, NOTES & LAYOUT CHANGED. SIGNS ON BACK & BOLT HOLE SPACING, TEXT DIMENSIONS CHANGED.	R. GROVE 17.9.12
2	RETROREFLECTIVE CLASS SPECIFIED, TITLE BLOCK UPDATED.	<i>R. Groves</i> 24.2.07

NOTES


mainroads
 WESTERN AUSTRALIA
 TECHNOLOGY AND ENVIRONMENT
 ROAD AND TRAFFIC ENGINEERING
 WATERLOO CRESCENT EAST PERTH 6004
 Telephone (08) 9323 4311 Fax (08) 9323 4449

FILE NUMBER	67-08-4F
DESIGNED / DRAWN	J. VOKE
VERIFIED	K. TURNER
APPROVED	R. BROWN
LOCAL AUTHORITY	REGULATORY SIGN
DRAWING TYPE	SCHOOL ZONE (ALL REGION EXCEPT NORTHERN REGION) MR-RS-9
DRAWING NUMBER	9748-0759-2
AMEND	6018



POSSIBLE LAYOUT OF SIGNS ON THE BACK.

NOTES:

- DIMENSIONS: MEASUREMENTS IN mm. CORNER RADIUS = 50. BORDER = 16
EDGE STRIP = 8. MAIN SIGN PANEL AREA = 0.79 sqm
- COLOURS : BLACK LEGEND ON WHITE RETROREFLECTIVE BACKGROUND.
RED RETROREFLECTIVE CIRCULAR SYMBOL.
- RETROREFLECTIVE CLASS OF MATERIAL: CLASS 1.
- GRAFFITI PROTECTION: TO BE SPECIFIED BY THE DESIGNER IN ACCORDANCE WITH MAIN ROADS GUIDELINES.
- MATERIALS : ALL SIGN MATERIALS AND MANUFACTURE TO BE IN ACCORDANCE WITH MAIN ROADS SPECIFICATION 601.
- FOR TIMES IN CARNARVON REFER TO DRG. No. 200131-183 (MR-RS-14B)
- FOR TIMES IN ALL OTHER NORTHERN REGIONS REFER TO DRG. No. 97480516 (MR-RS-8B)