

AMENDMENTS		
No.	DESCRIPTION	APPROVED & DATE
A	ISSUED FOR REVIEW	P.M. 19-12-19
B	ISSUED FOR REVIEW	C.M. 21-02-20
C	ISSUED FOR USE	C.M. 12-03-20

- NOTES**
- DRAWING TO BE READ IN CONJUNCTION TO URBAN AND LANDSCAPE DESIGN FRAMEWORK.
 - ALL DIMENSIONS AND LEVELS ARE IN METRES UNLESS NOTED OTHERWISE.

LEGEND

	SITE BOUNDARY
	CADASTRAL BOUNDARY
	NOISE WALL
	BARRIER (REFER TO CIVIL DRAWINGS FOR TYPES)
	INDICATIVE FAUNA CROSSING
	EXISTING VEGETATION TO BE RETAINED
HARD:	
	GRAVEL
	HARDSCAPE
	FEATURE HARDSCAPE
SOFT:	
	PROPOSED TREES
	AMENITY CORRIDOR - TREES
	SCREENING PLANTING
	DRY GRASS
	FEATURE PLANTING
	MEDIAN / AMENITY PLANTING
	PARKLAND PLANTING
	DENSE PARKLAND PLANTING
	PARKLAND - RIPARIAN
	REVEGETATION PLANTING
	REVEGETATION - RIPARIAN
	RIPARIAN PLANTING
	DRAINAGE/ SWALE PLANTING
	RIP & REHAB PLANTING
	LEGACY PLANTING - REVEGE
	EXISTING VEGETATION TO BE RETAINED & INFILLED

METADATA

GROUND SURVEY STANDARD:	67-08-043
DATE OF CAPTURE:	VARIOUS
MAPPING SURVEY STANDARD:	67-08-044
DATE OF CAPTURE:	VARIOUS
MAIN ROADS PROJECT ZONE:	PCG94
HEIGHT DATUM:	AHD

BORR Team


DRAWING NUMBER BORR-02-DG-LA-0102 REV C
 DESIGNED / DRAWN M.D / J.T
 VERIFIED
 DIRECTOR


mainroads WESTERN AUSTRALIA

PLANNING AND TECHNICAL SERVICES DIRECTORATE
 ROAD AND TRAFFIC ENGINEERING BRANCH
 WATERLOO CRESCENT East Perth 6004
 Telephone (08) 9323 4111 Fax (08) 9323 4430

MRWA FILE NUMBER
 APPROVED (MRWA)
 BORR SOUTH PROJECT CASE
 BUNBURY OUTER RING ROAD (H058)
 SOUTH WEST HWY (SOUTH) TO JAYMON ROAD
 LANDSCAPE SHEET 2
 LOCAL AUTHORITY SHIRE OF CAPEL
 DRAWING NUMBER

BORR-02-DG-LA-0102

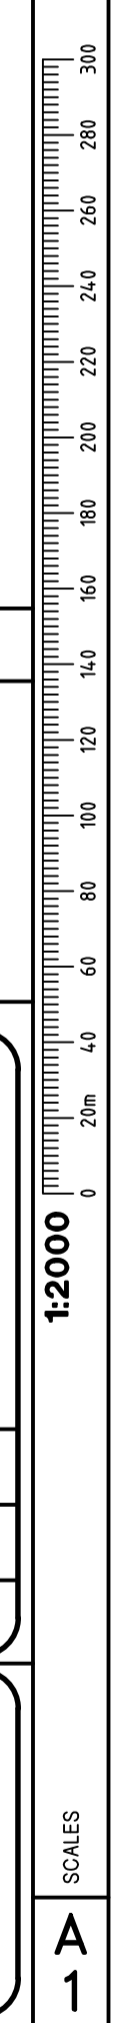

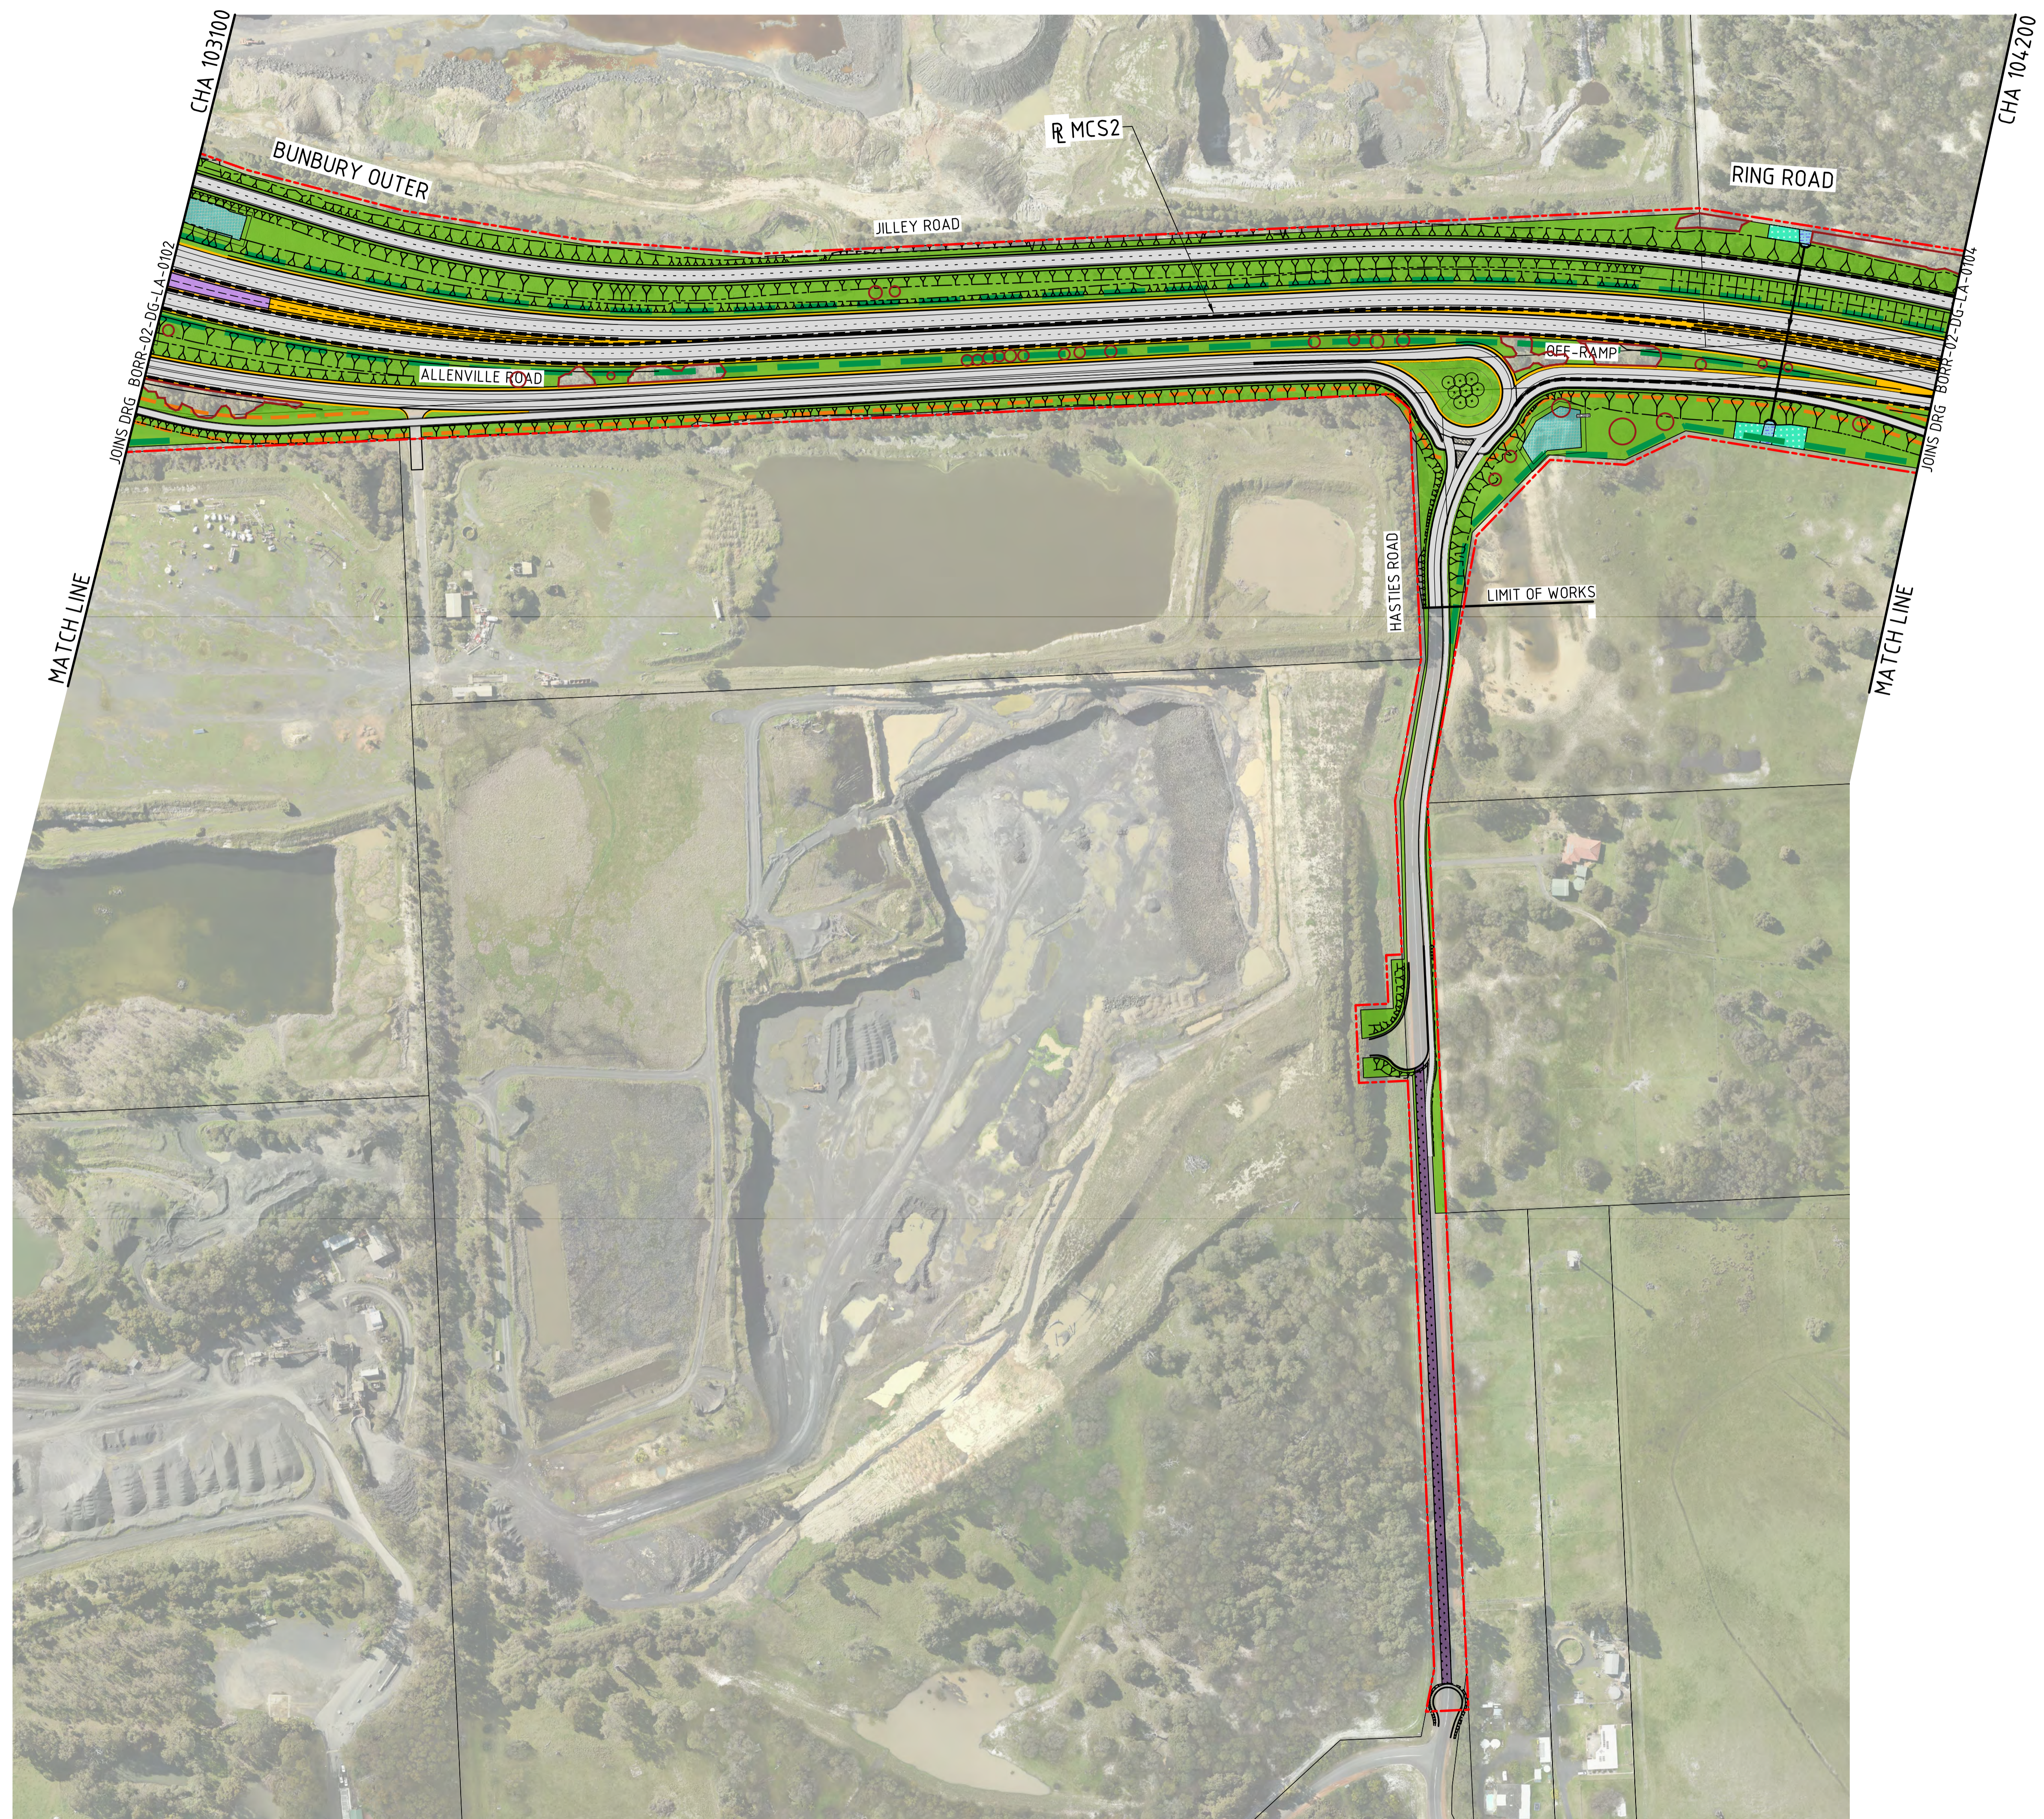

AMENDMENTS		
No.	DESCRIPTION	APPROVED & DATE
A	ISSUED FOR REVIEW	P.M. 19-12-19
B	ISSUED FOR REVIEW	C.M. 21-02-20
C	ISSUED FOR USE	C.M. 12-03-20

- NOTES**
- DRAWING TO BE READ IN CONJUNCTION TO URBAN AND LANDSCAPE DESIGN FRAMEWORK.
 - ALL DIMENSIONS AND LEVELS ARE IN METRES UNLESS NOTED OTHERWISE.

LEGEND

	SITE BOUNDARY
	CADASTRAL BOUNDARY
	NOISE WALL
	BARRIER (REFER TO CIVIL DRAWINGS FOR TYPES)
	INDICATIVE FAUNA CROSSING
	EXISTING VEGETATION TO BE RETAINED
HARD:	
	GRAVEL
	HARDSCAPE
	FEATURE HARDSCAPE
SOFT:	
	PROPOSED TREES
	AMENITY CORRIDOR - TREES
	SCREENING PLANTING
	DRY GRASS
	FEATURE PLANTING
	MEDIAN / AMENITY PLANTING
	PARKLAND PLANTING
	DENSE PARKLAND PLANTING
	PARKLAND - RIPARIAN
	REVEGETATION PLANTING
	REVEGETATION - RIPARIAN
	RIPARIAN PLANTING
	DRAINAGE/ SWALE PLANTING
	RIP & REHAB PLANTING
	LEGACY PLANTING - REVEGE
	EXISTING VEGETATION TO BE RETAINED & INFILLED

METADATA

GROUND SURVEY STANDARD:	67-08-043
DATE OF CAPTURE:	VARIOUS
MAPPING SURVEY STANDARD:	67-08-044
DATE OF CAPTURE:	VARIOUS
MAIN ROADS PROJECT ZONE:	PCG94
HEIGHT DATUM:	AHD

BORR Team


DRAWING NUMBER BORR-02-DG-LA-0103 REV C
 DESIGNED / DRAWN M.D / J.T
 VERIFIED
 DIRECTOR

mainroads WESTERN AUSTRALIA

PLANNING AND TECHNICAL SERVICES DIRECTORATE
 ROAD AND TRAFFIC ENGINEERING BRANCH
 WATERLOO CRESCENT East Perth 6004
 Telephone (08) 9323 4111 Fax (08) 9323 4430

MRWA FILE NUMBER
 APPROVED (MRWA)
BORR SOUTH PROJECT CASE
 BUNBURY OUTER RING ROAD (H058)
 SOUTH WEST HWY (SOUTH) TO JAYMON ROAD
 LANDSCAPE SHEET 3
 LOCAL AUTHORITY SHIRE OF CAPEL
 DRAWING NUMBER
BORR-02-DG-LA-0103

1:2000
 0 20m 40 60 80 100 120 140 160 180 200 220 240 260 280 300
 SCALES
 A
 1

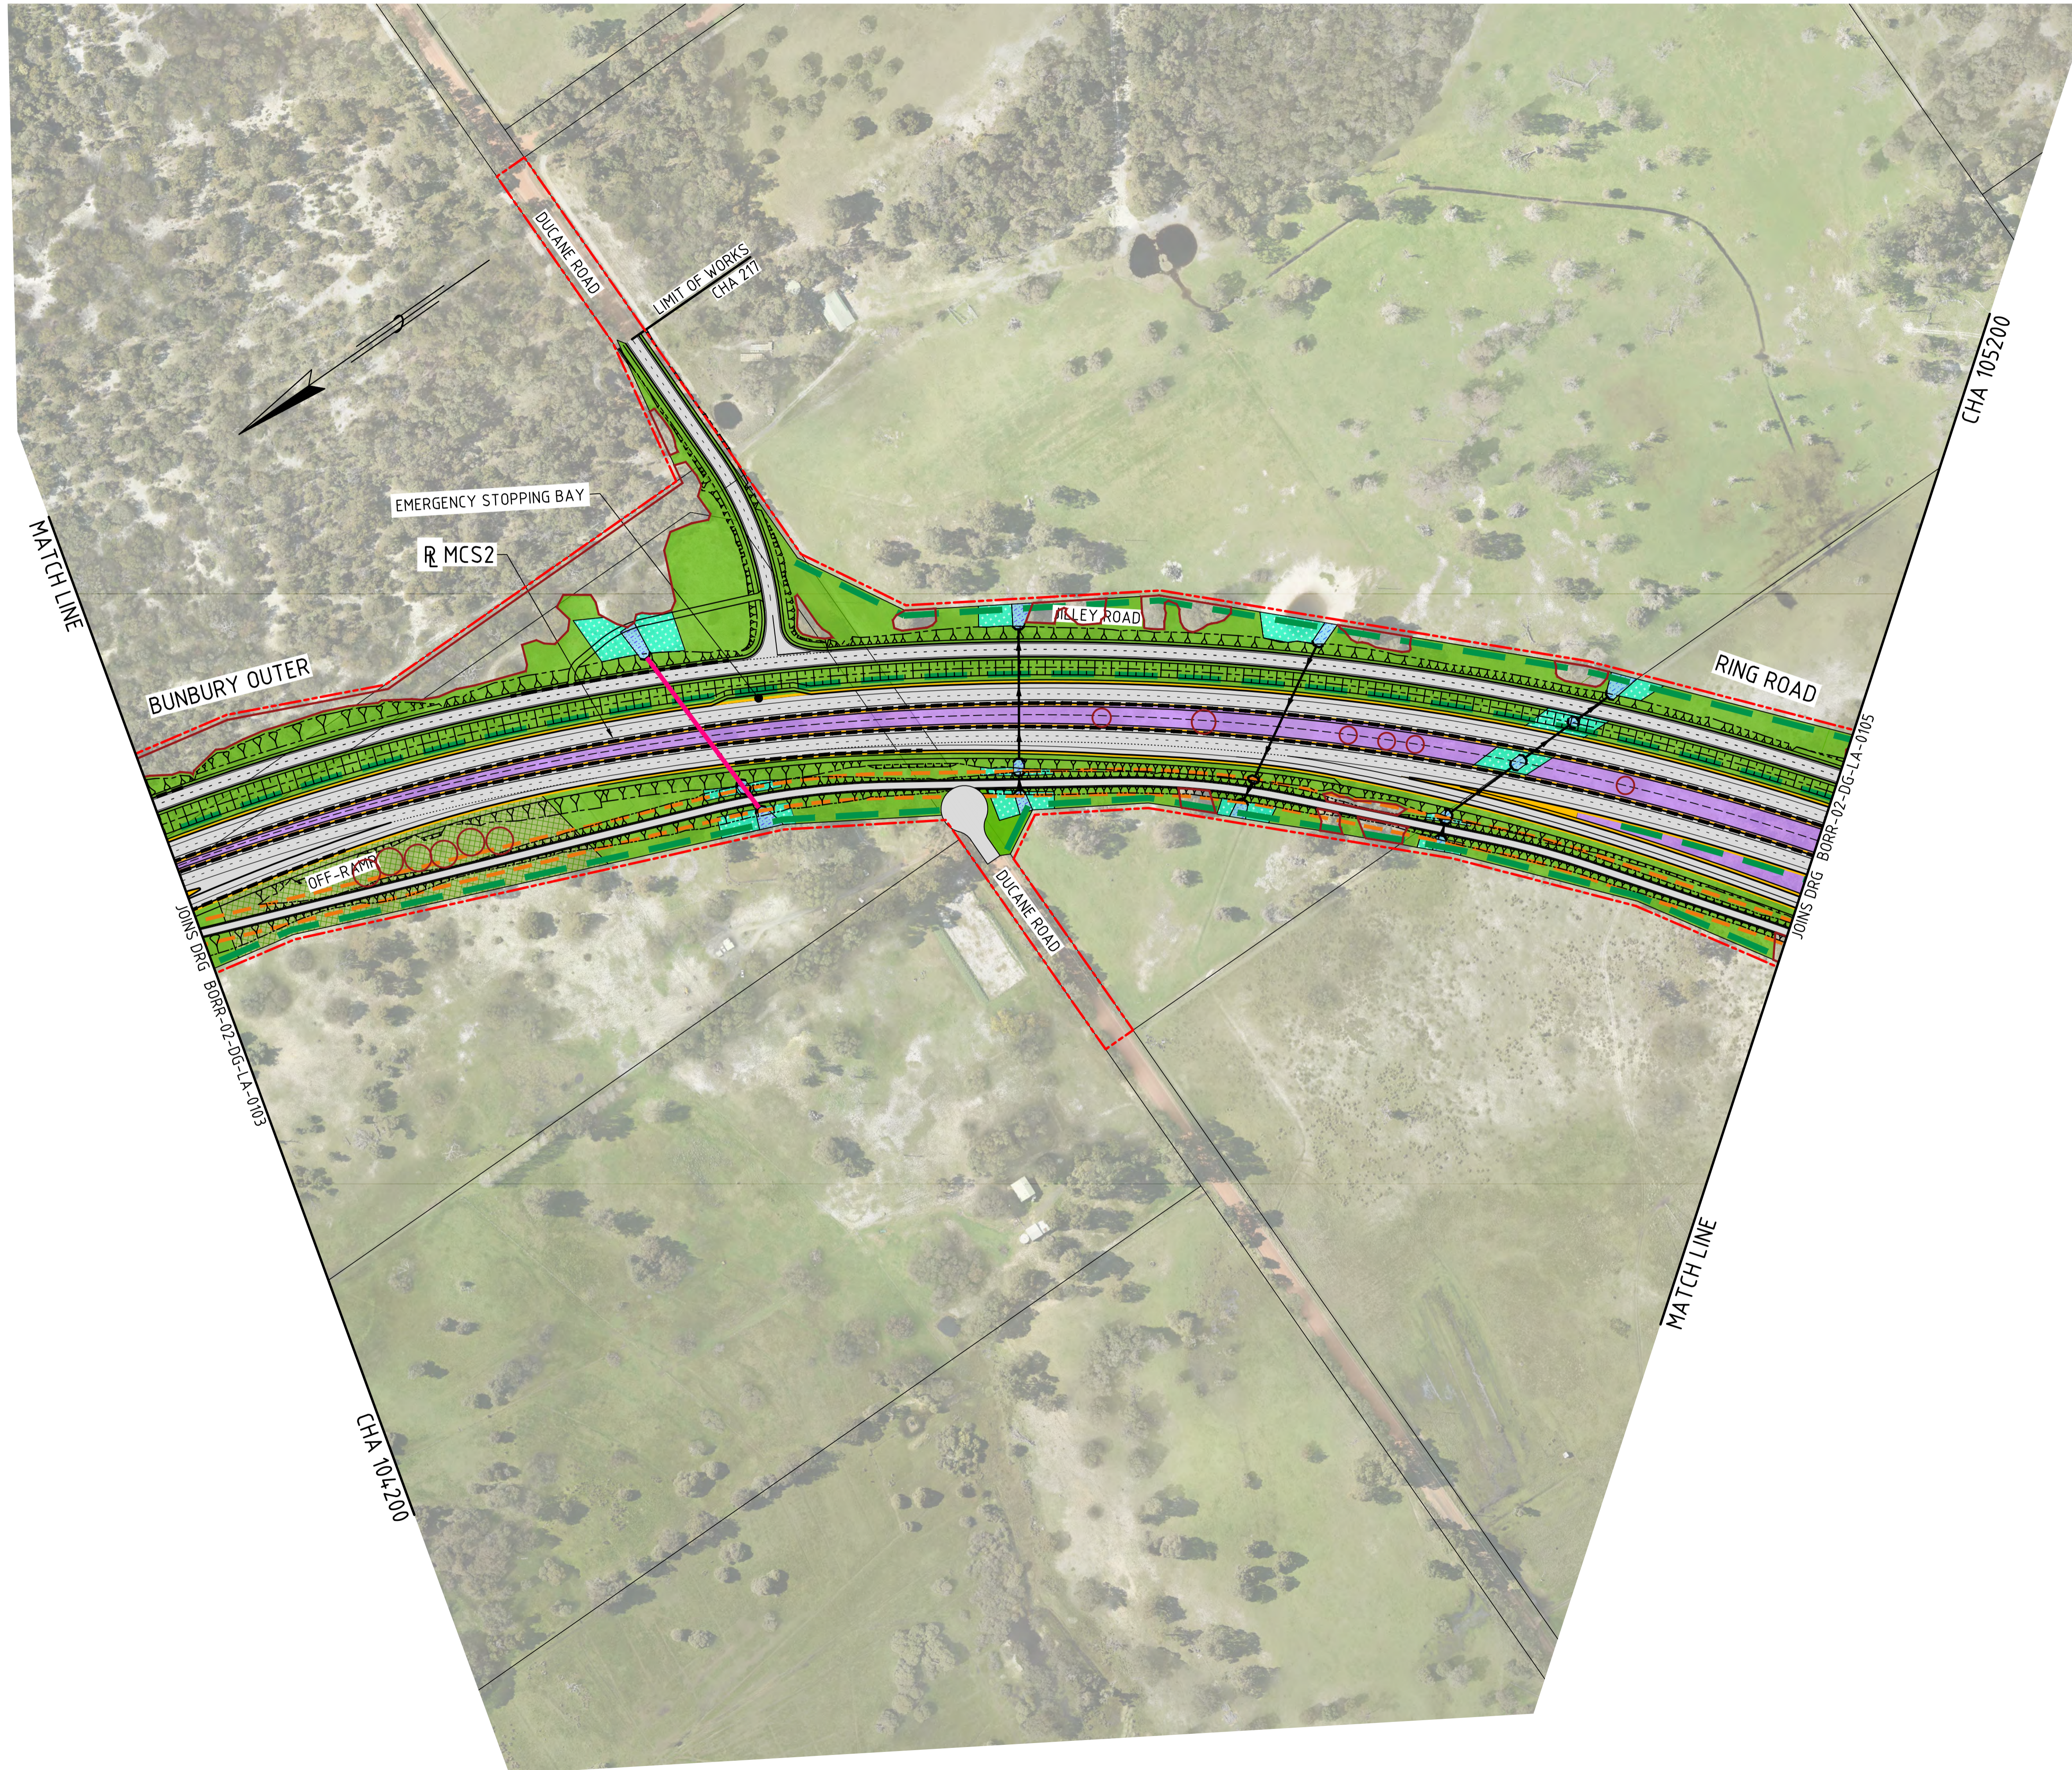

AMENDMENTS		
No.	DESCRIPTION	APPROVED & DATE
A	ISSUED FOR REVIEW	P.M. 19-12-19
B	ISSUED FOR REVIEW	C.M. 21-02-20
C	ISSUED FOR USE	C.M. 12-03-20

- NOTES**
- DRAWING TO BE READ IN CONJUNCTION TO URBAN AND LANDSCAPE DESIGN FRAMEWORK.
 - ALL DIMENSIONS AND LEVELS ARE IN METRES UNLESS NOTED OTHERWISE.

LEGEND

	SITE BOUNDARY
	CADASTRAL BOUNDARY
	NOISE WALL
	BARRIER (REFER TO CIVIL DRAWINGS FOR TYPES)
	INDICATIVE FAUNA CROSSING
	EXISTING VEGETATION TO BE RETAINED
HARD:	
	GRAVEL
	HARDSCAPE
	FEATURE HARDSCAPE
SOFT:	
	PROPOSED TREES
	AMENITY CORRIDOR - TREES
	SCREENING PLANTING
	DRY GRASS
	FEATURE PLANTING
	MEDIAN / AMENITY PLANTING
	PARKLAND PLANTING
	DENSE PARKLAND PLANTING
	PARKLAND - RIPARIAN
	REVEGETATION PLANTING
	REVEGETATION - RIPARIAN
	RIPARIAN PLANTING
	DRAINAGE/ SWALE PLANTING
	RIP & REHAB PLANTING
	LEGACY PLANTING - REVEGE
	EXISTING VEGETATION TO BE RETAINED & INFILLED

METADATA

GROUND SURVEY STANDARD:	67-08-043
DATE OF CAPTURE:	VARIOUS
MAPPING SURVEY STANDARD:	67-08-044
DATE OF CAPTURE:	VARIOUS
MAIN ROADS PROJECT ZONE:	PCG94
HEIGHT DATUM:	AHD

BORR Team

DRAWING NUMBER BORR-02-DG-LA-0104 REV C

DESIGNED / DRAWN M.D / J.T

VERIFIED

DIRECTOR

mainroads WESTERN AUSTRALIA

PLANNING AND TECHNICAL SERVICES DIRECTORATE
ROAD AND TRAFFIC ENGINEERING BRANCH

WATERLOO CRESCENT East Perth 6004
Telephone (08) 9323 4111 Fax (08) 9323 4430

MRWA FILE NUMBER

APPROVED (MRWA)

BORR SOUTH PROJECT CASE
BUNBURY OUTER RING ROAD (H058)
SOUTH WEST HWY (SOUTH) TO JAYMON ROAD
LANDSCAPE
SHEET 4


LOCAL AUTHORITY SHIRE OF CAPEL

DRAWING NUMBER
BORR-02-DG-LA-0104

1:2000

SCALES

A 1

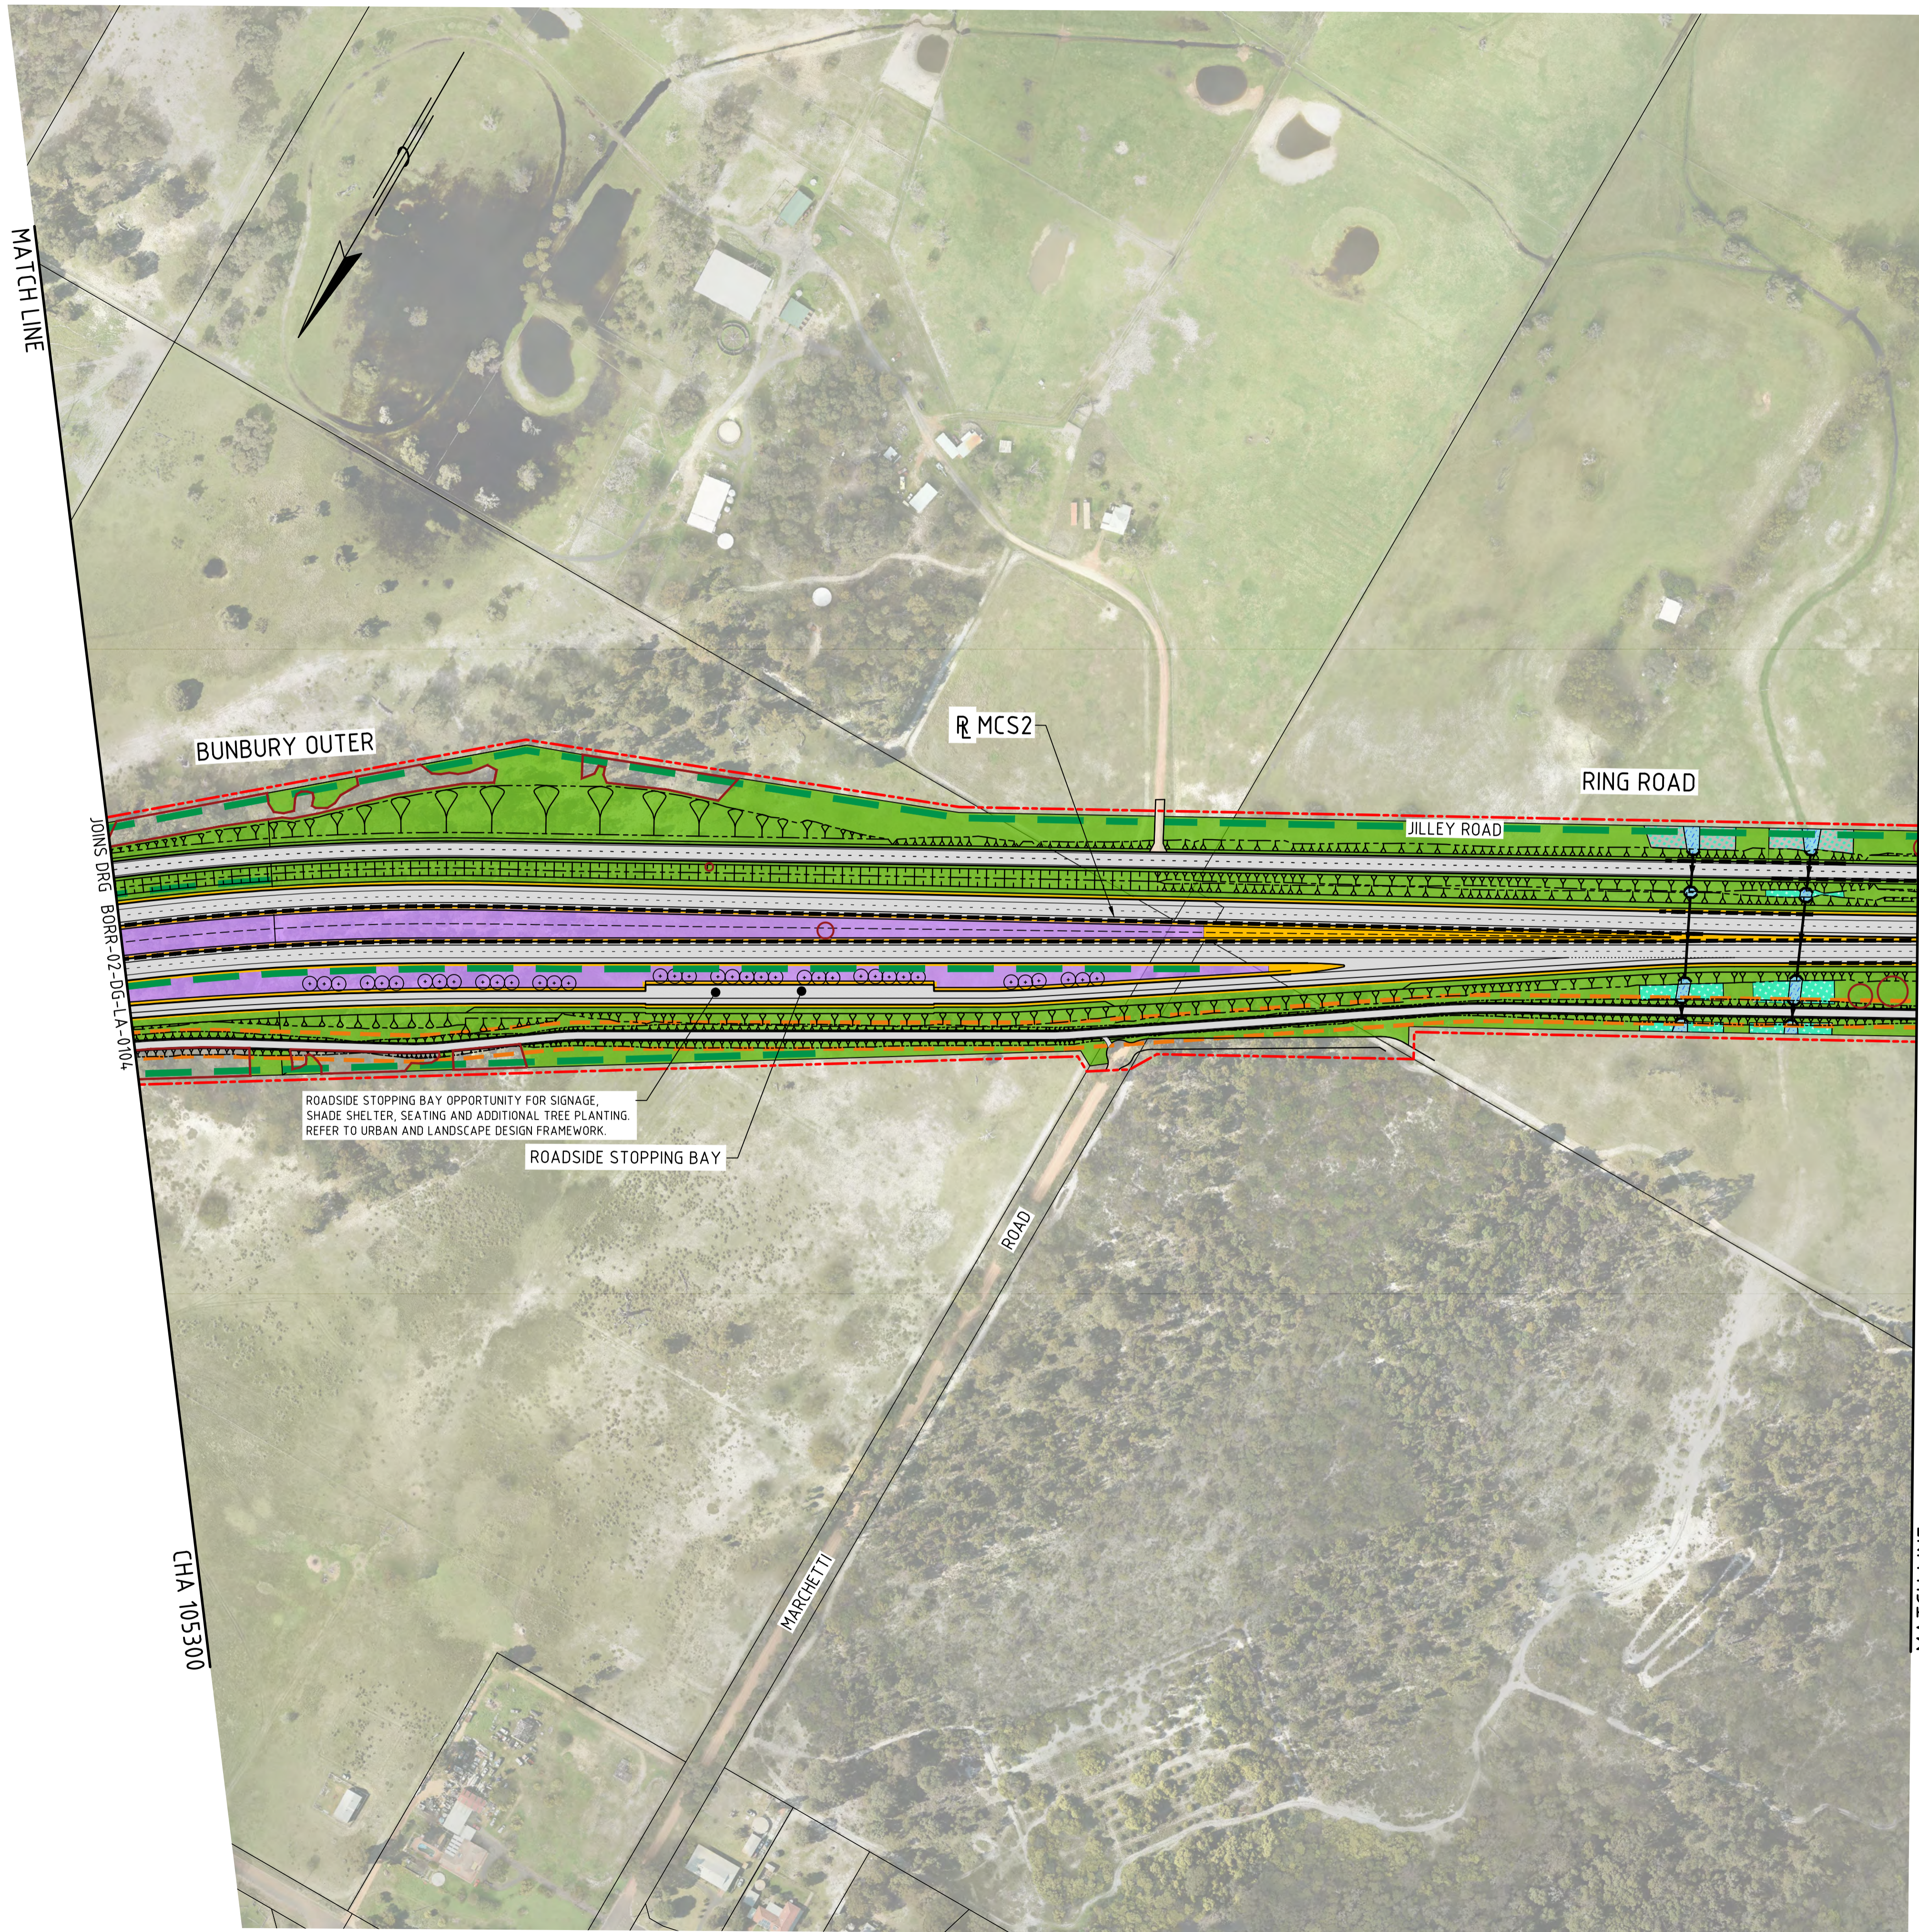

MATCH LINE

CHA 106200

JOINS DRG BORR-02-DG-LA-0104

JOINS DRG BORR-02-DG-LA-0106

CHA 105300

MATCH LINE

AMENDMENTS		
No.	DESCRIPTION	APPROVED & DATE
A	ISSUED FOR REVIEW	P.M. 19-12-19
B	ISSUED FOR REVIEW	C.M. 21-02-20
C	ISSUED FOR USE	C.M. 12-03-20

- NOTES**
- DRAWING TO BE READ IN CONJUNCTION TO URBAN AND LANDSCAPE DESIGN FRAMEWORK.
 - ALL DIMENSIONS AND LEVELS ARE IN METRES UNLESS NOTED OTHERWISE.

LEGEND

	SITE BOUNDARY
	CADASTRAL BOUNDARY
	NOISE WALL
	BARRIER (REFER TO CIVIL DRAWINGS FOR TYPES)
	INDICATIVE FAUNA CROSSING
	EXISTING VEGETATION TO BE RETAINED
HARD:	
	GRAVEL
	HARDSCAPE
	FEATURE HARDSCAPE
SOFT:	
	PROPOSED TREES
	AMENITY CORRIDOR - TREES
	SCREENING PLANTING
	DRY GRASS
	FEATURE PLANTING
	MEDIAN / AMENITY PLANTING
	PARKLAND PLANTING
	DENSE PARKLAND PLANTING
	PARKLAND - RIPARIAN
	REVEGETATION PLANTING
	REVEGETATION - RIPARIAN
	RIPARIAN PLANTING
	DRAINAGE/ SWALE PLANTING
	RIP & REHAB PLANTING
	LEGACY PLANTING - REVEGE
	EXISTING VEGETATION TO BE RETAINED & INFILLED

METADATA

GROUND SURVEY STANDARD:	67-08-043
DATE OF CAPTURE:	VARIOUS
MAPPING SURVEY STANDARD:	67-08-044
DATE OF CAPTURE:	VARIOUS
MAIN ROADS PROJECT ZONE:	PCG94
HEIGHT DATUM:	AHD

BORR Team

DRAWING NUMBER BORR-02-DG-LA-0105 REV C

DESIGNED / DRAWN M.D / J.T

VERIFIED

DIRECTOR

mainroads WESTERN AUSTRALIA

PLANNING AND TECHNICAL SERVICES DIRECTORATE
ROAD AND TRAFFIC ENGINEERING BRANCH

WATERLOO CRESCENT East Perth 6004
Telephone (08) 9323 4111 Fax (08) 9323 4430

MRWA FILE NUMBER


APPROVED (MRWA)

BORR SOUTH PROJECT CASE
BUNBURY OUTER RING ROAD (H058)
SOUTH WEST HWY (SOUTH) TO JAYMON ROAD
LANDSCAPE
SHEET 5

LOCAL AUTHORITY SHIRE OF CAPEL

DRAWING NUMBER
BORR-02-DG-LA-0105

1:2000
0 20m 40 60 80 100 120 140 160 180 200 220 240 260 280 300
SCALES
A
1

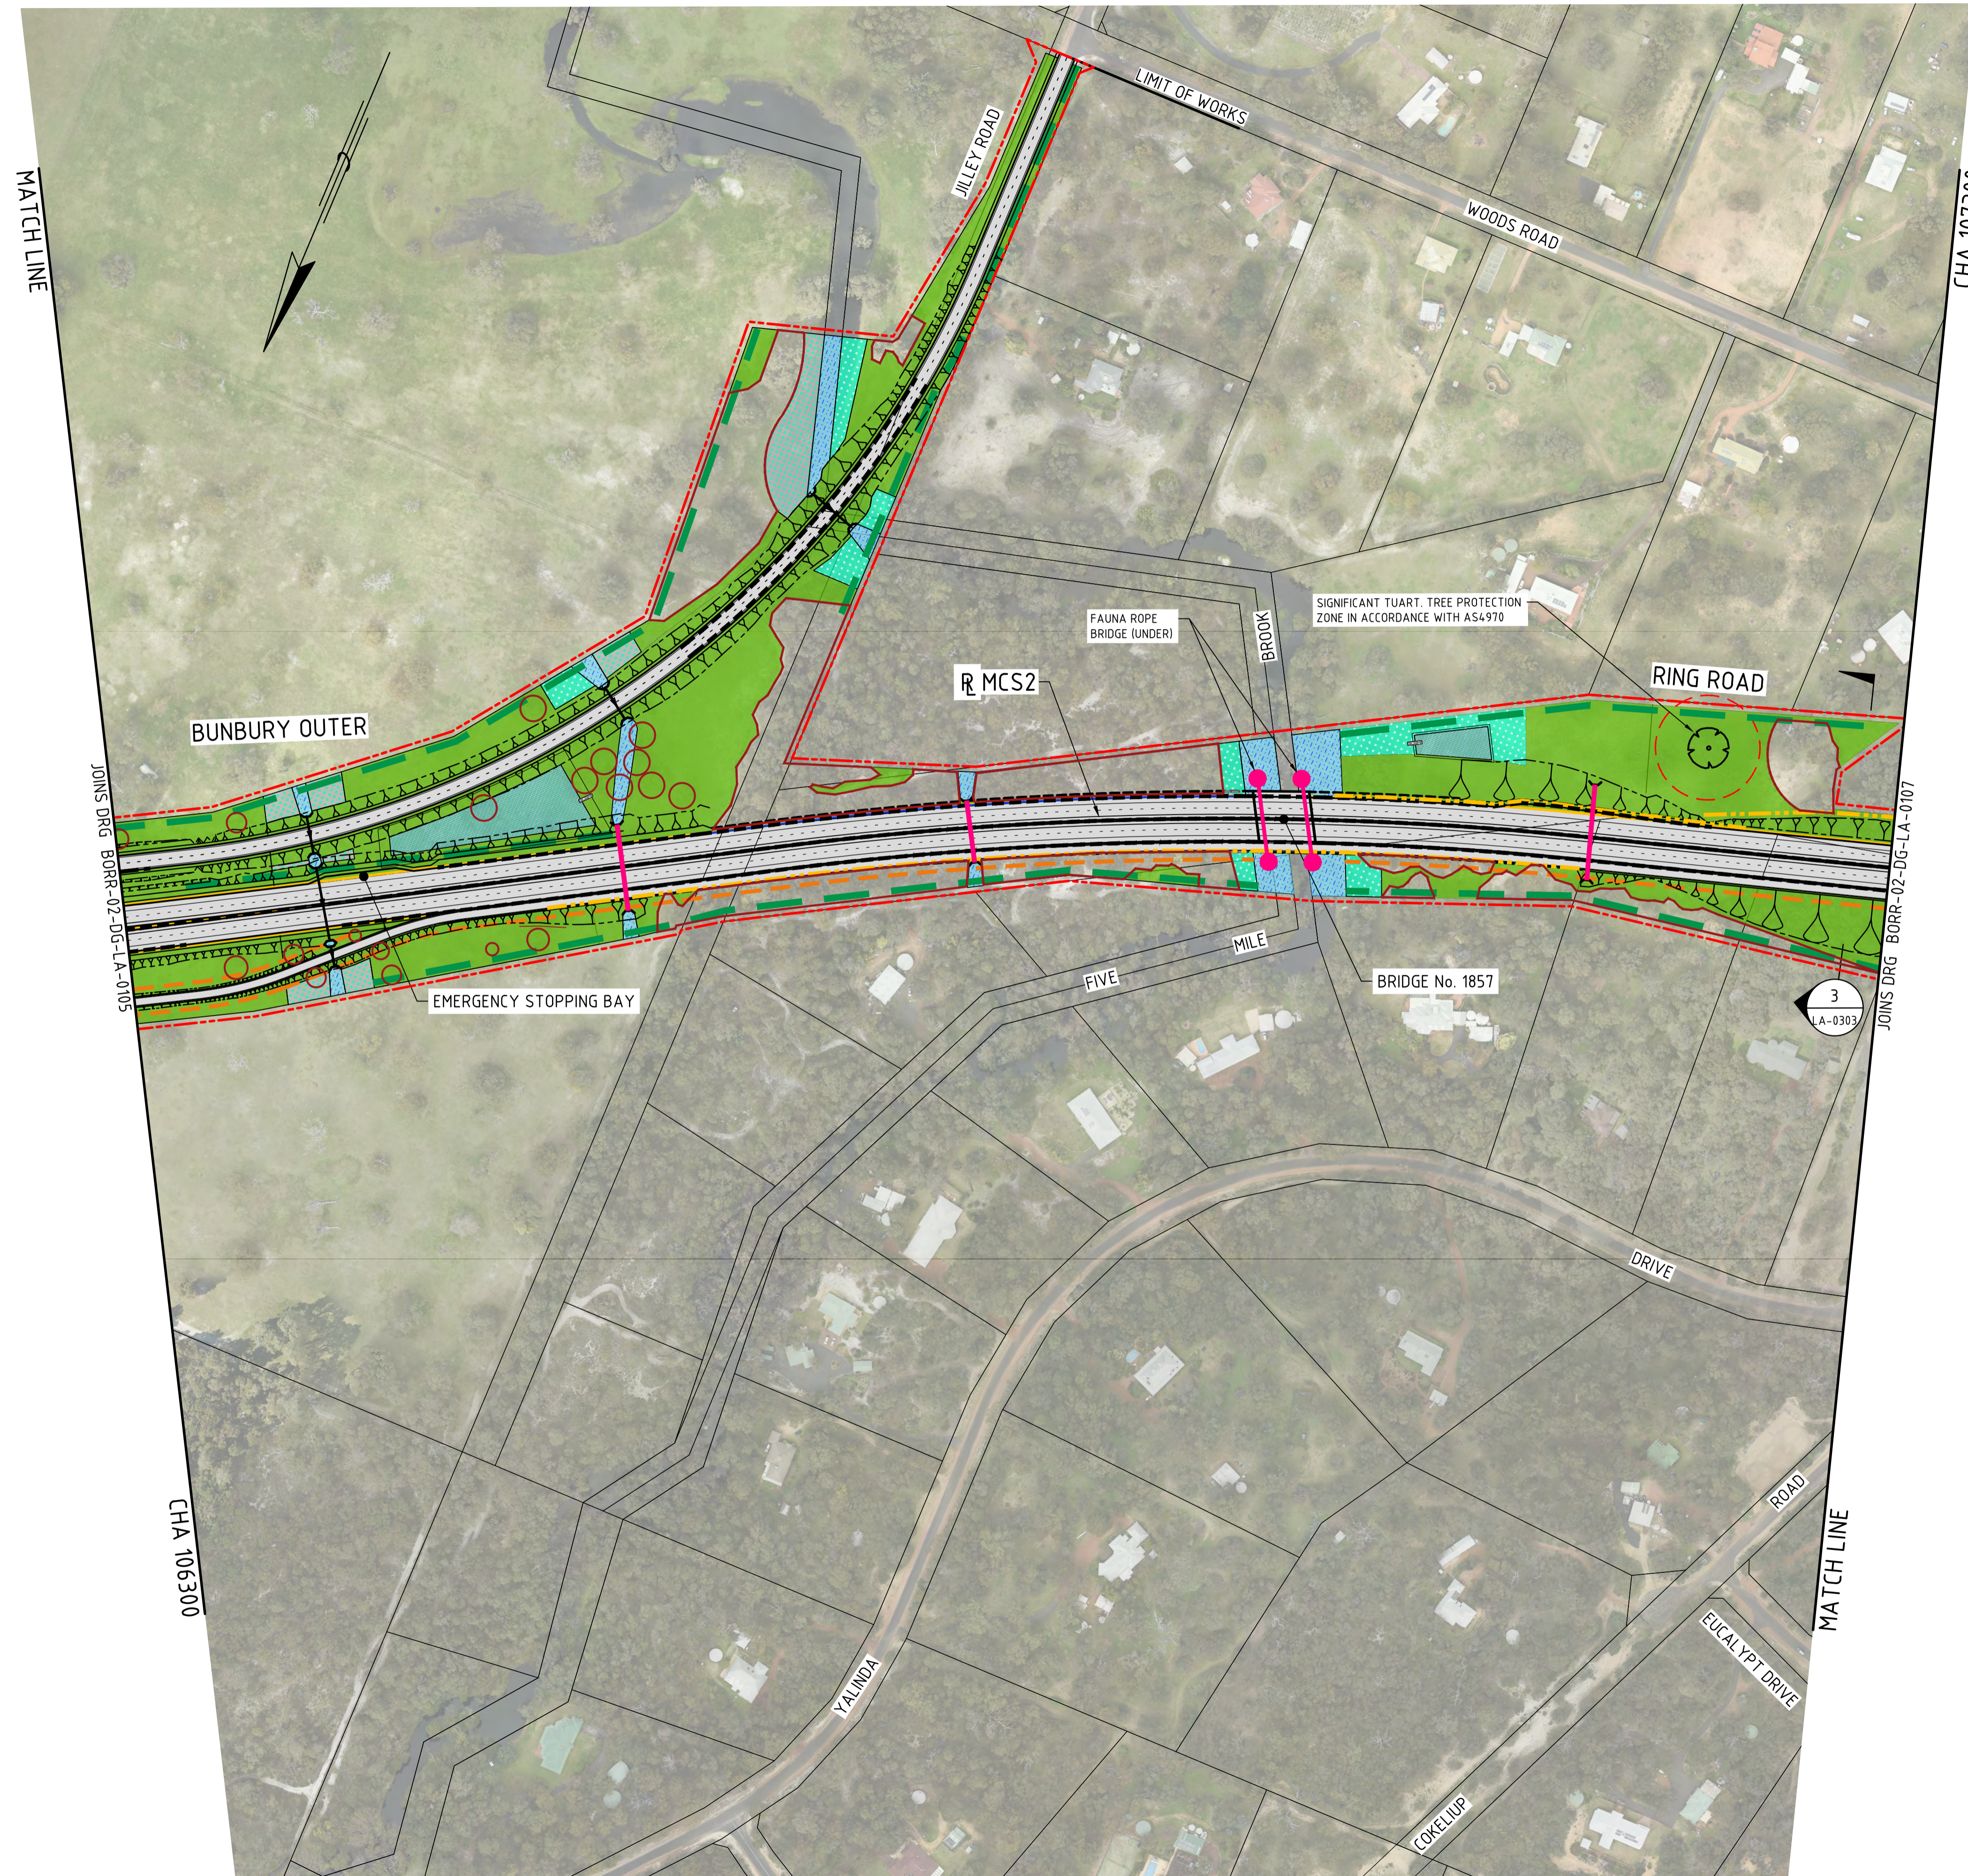

AMENDMENTS		
No.	DESCRIPTION	APPROVED & DATE
A	ISSUED FOR REVIEW	P.M. 19-12-19
B	ISSUED FOR REVIEW	C.M. 21-02-20
C	ISSUED FOR USE	C.M. 12-03-20
D	ISSUED FOR USE	C.M. 16-03-20

- NOTES**
- DRAWING TO BE READ IN CONJUNCTION TO URBAN AND LANDSCAPE DESIGN FRAMEWORK.
 - ALL DIMENSIONS AND LEVELS ARE IN METRES UNLESS NOTED OTHERWISE.

LEGEND

	SITE BOUNDARY
	CADASTRAL BOUNDARY
	NOISE WALL
	BARRIER (REFER TO CIVIL DRAWINGS FOR TYPES)
	INDICATIVE FAUNA CROSSING
	EXISTING VEGETATION TO BE RETAINED
HARD:	
	GRAVEL
	HARDSCAPE
	FEATURE HARDSCAPE
SOFT:	
	PROPOSED TREES
	AMENITY CORRIDOR - TREES
	SCREENING PLANTING
	DRY GRASS
	FEATURE PLANTING
	MEDIAN / AMENITY PLANTING
	PARKLAND PLANTING
	DENSE PARKLAND PLANTING
	PARKLAND - RIPARIAN
	REVEGETATION PLANTING
	REVEGETATION - RIPARIAN
	RIPARIAN PLANTING
	DRAINAGE/ SWALE PLANTING
	RIP & REHAB PLANTING
	LEGACY PLANTING - REVEGE
	EXISTING VEGETATION TO BE RETAINED & INFILLED

METADATA

GROUND SURVEY STANDARD:	67-08-043
DATE OF CAPTURE:	VARIOUS
MAPPING SURVEY STANDARD:	67-08-044
DATE OF CAPTURE:	VARIOUS
MAIN ROADS PROJECT ZONE:	PCG94
HEIGHT DATUM:	AHD

BORR Team

DRAWING NUMBER BORR-02-DG-LA-0106 REV D
 DESIGNED / DRAWN M.D / J.T
 VERIFIED
 DIRECTOR

mainroads WESTERN AUSTRALIA


PLANNING AND TECHNICAL SERVICES DIRECTORATE
 ROAD AND TRAFFIC ENGINEERING BRANCH
 WATERLOO CRESCENT East Perth 6004
 Telephone (08) 9323 4111 Fax (08) 9323 4430

MRWA FILE NUMBER
 APPROVED (MRWA)

BORR SOUTH PROJECT CASE
 BUNBURY OUTER RING ROAD (H058)
 SOUTH WEST HWY (SOUTH) TO JAYMON ROAD
 LANDSCAPE
 SHEET 6

LOCAL AUTHORITY SHIRE OF CAPEL
 DRAWING NUMBER
BORR-02-DG-LA-0106

1:2000
 0 20m 40 60 80 100 120 140 160 180 200 220 240 260 280 300
 SCALES
 A 1

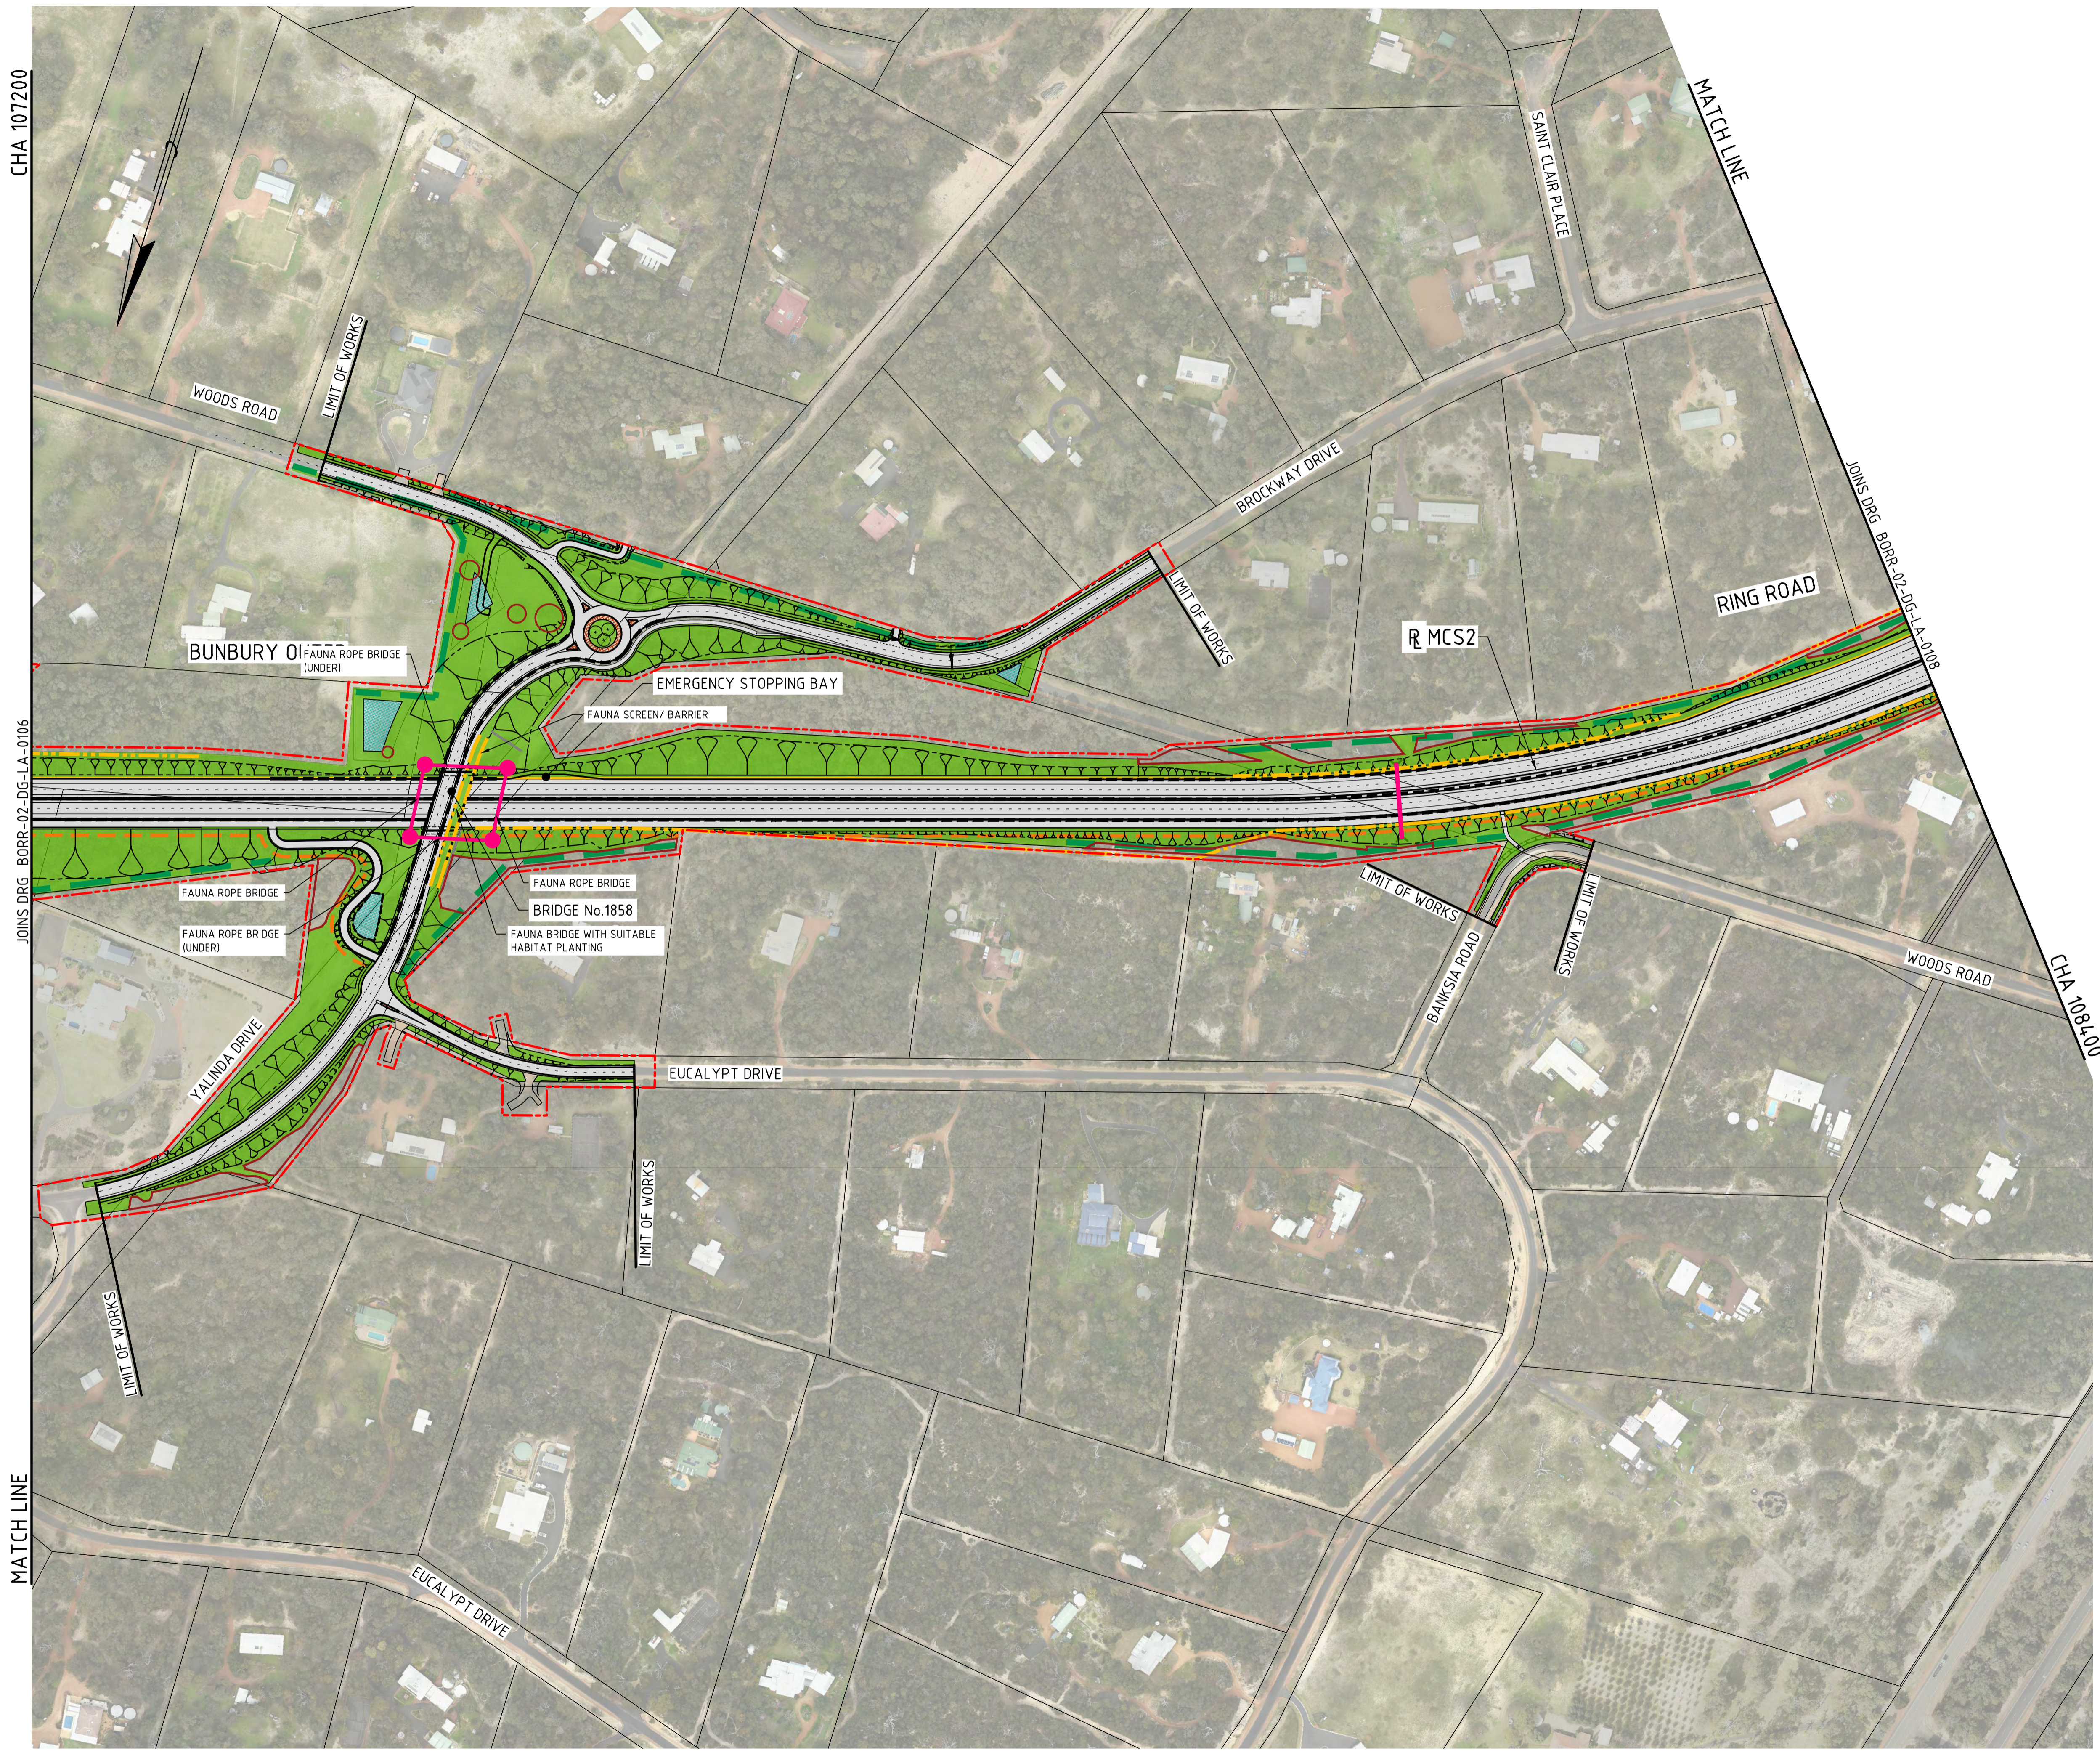

AMENDMENTS		
No.	DESCRIPTION	APPROVED & DATE
A	ISSUED FOR REVIEW	P.M. 19-12-19
B	ISSUED FOR REVIEW	C.M. 21-02-20
C	ISSUED FOR USE	C.M. 12-03-20

- NOTES**
- DRAWING TO BE READ IN CONJUNCTION TO URBAN AND LANDSCAPE DESIGN FRAMEWORK.
 - ALL DIMENSIONS AND LEVELS ARE IN METRES UNLESS NOTED OTHERWISE.

LEGEND

	SITE BOUNDARY
	CADASTRAL BOUNDARY
	NOISE WALL
	BARRIER (REFER TO CIVIL DRAWINGS FOR TYPES)
	INDICATIVE FAUNA CROSSING
	EXISTING VEGETATION TO BE RETAINED
HARD:	
	GRAVEL
	HARDSCAPE
	FEATURE HARDSCAPE
SOFT:	
	PROPOSED TREES
	AMENITY CORRIDOR - TREES
	SCREENING PLANTING
	DRY GRASS
	FEATURE PLANTING
	MEDIAN / AMENITY PLANTING
	PARKLAND PLANTING
	DENSE PARKLAND PLANTING
	PARKLAND - RIPARIAN
	REVEGETATION PLANTING
	REVEGETATION - RIPARIAN
	RIPARIAN PLANTING
	DRAINAGE/ SWALE PLANTING
	RIP & REHAB PLANTING
	LEGACY PLANTING - REVEGE
	EXISTING VEGETATION TO BE RETAINED & INFILLED

METADATA

GROUND SURVEY STANDARD:	67-08-043
DATE OF CAPTURE:	VARIOUS
MAPPING SURVEY STANDARD:	67-08-044
DATE OF CAPTURE:	VARIOUS
MAIN ROADS PROJECT ZONE:	PCG94
HEIGHT DATUM:	AHD

BORR Team

DRAWING NUMBER BORR-02-DG-LA-0107 REV C
 DESIGNED / DRAWN M.D / J.T
 VERIFIED
 DIRECTOR

mainroads WESTERN AUSTRALIA

PLANNING AND TECHNICAL SERVICES DIRECTORATE
 ROAD AND TRAFFIC ENGINEERING BRANCH
 WATERLOO CRESCENT East Perth 6004
 Telephone (08) 9323 4111 Fax (08) 9323 4430

MRWA FILE NUMBER
 APPROVED (MRWA)

BORR SOUTH PROJECT CASE
 BUNBURY OUTER RING ROAD (H058)
 SOUTH WEST HWY (SOUTH) TO JAYMON ROAD
 LANDSCAPE
 SHEET 7

LOCAL AUTHORITY SHIRE OF CAPEL
 DRAWING NUMBER
BORR-02-DG-LA-0107


CHA 107200

JOINS DRG BORR-02-DG-LA-0106

MATCH LINE

1:2000

SCALES
 A 1

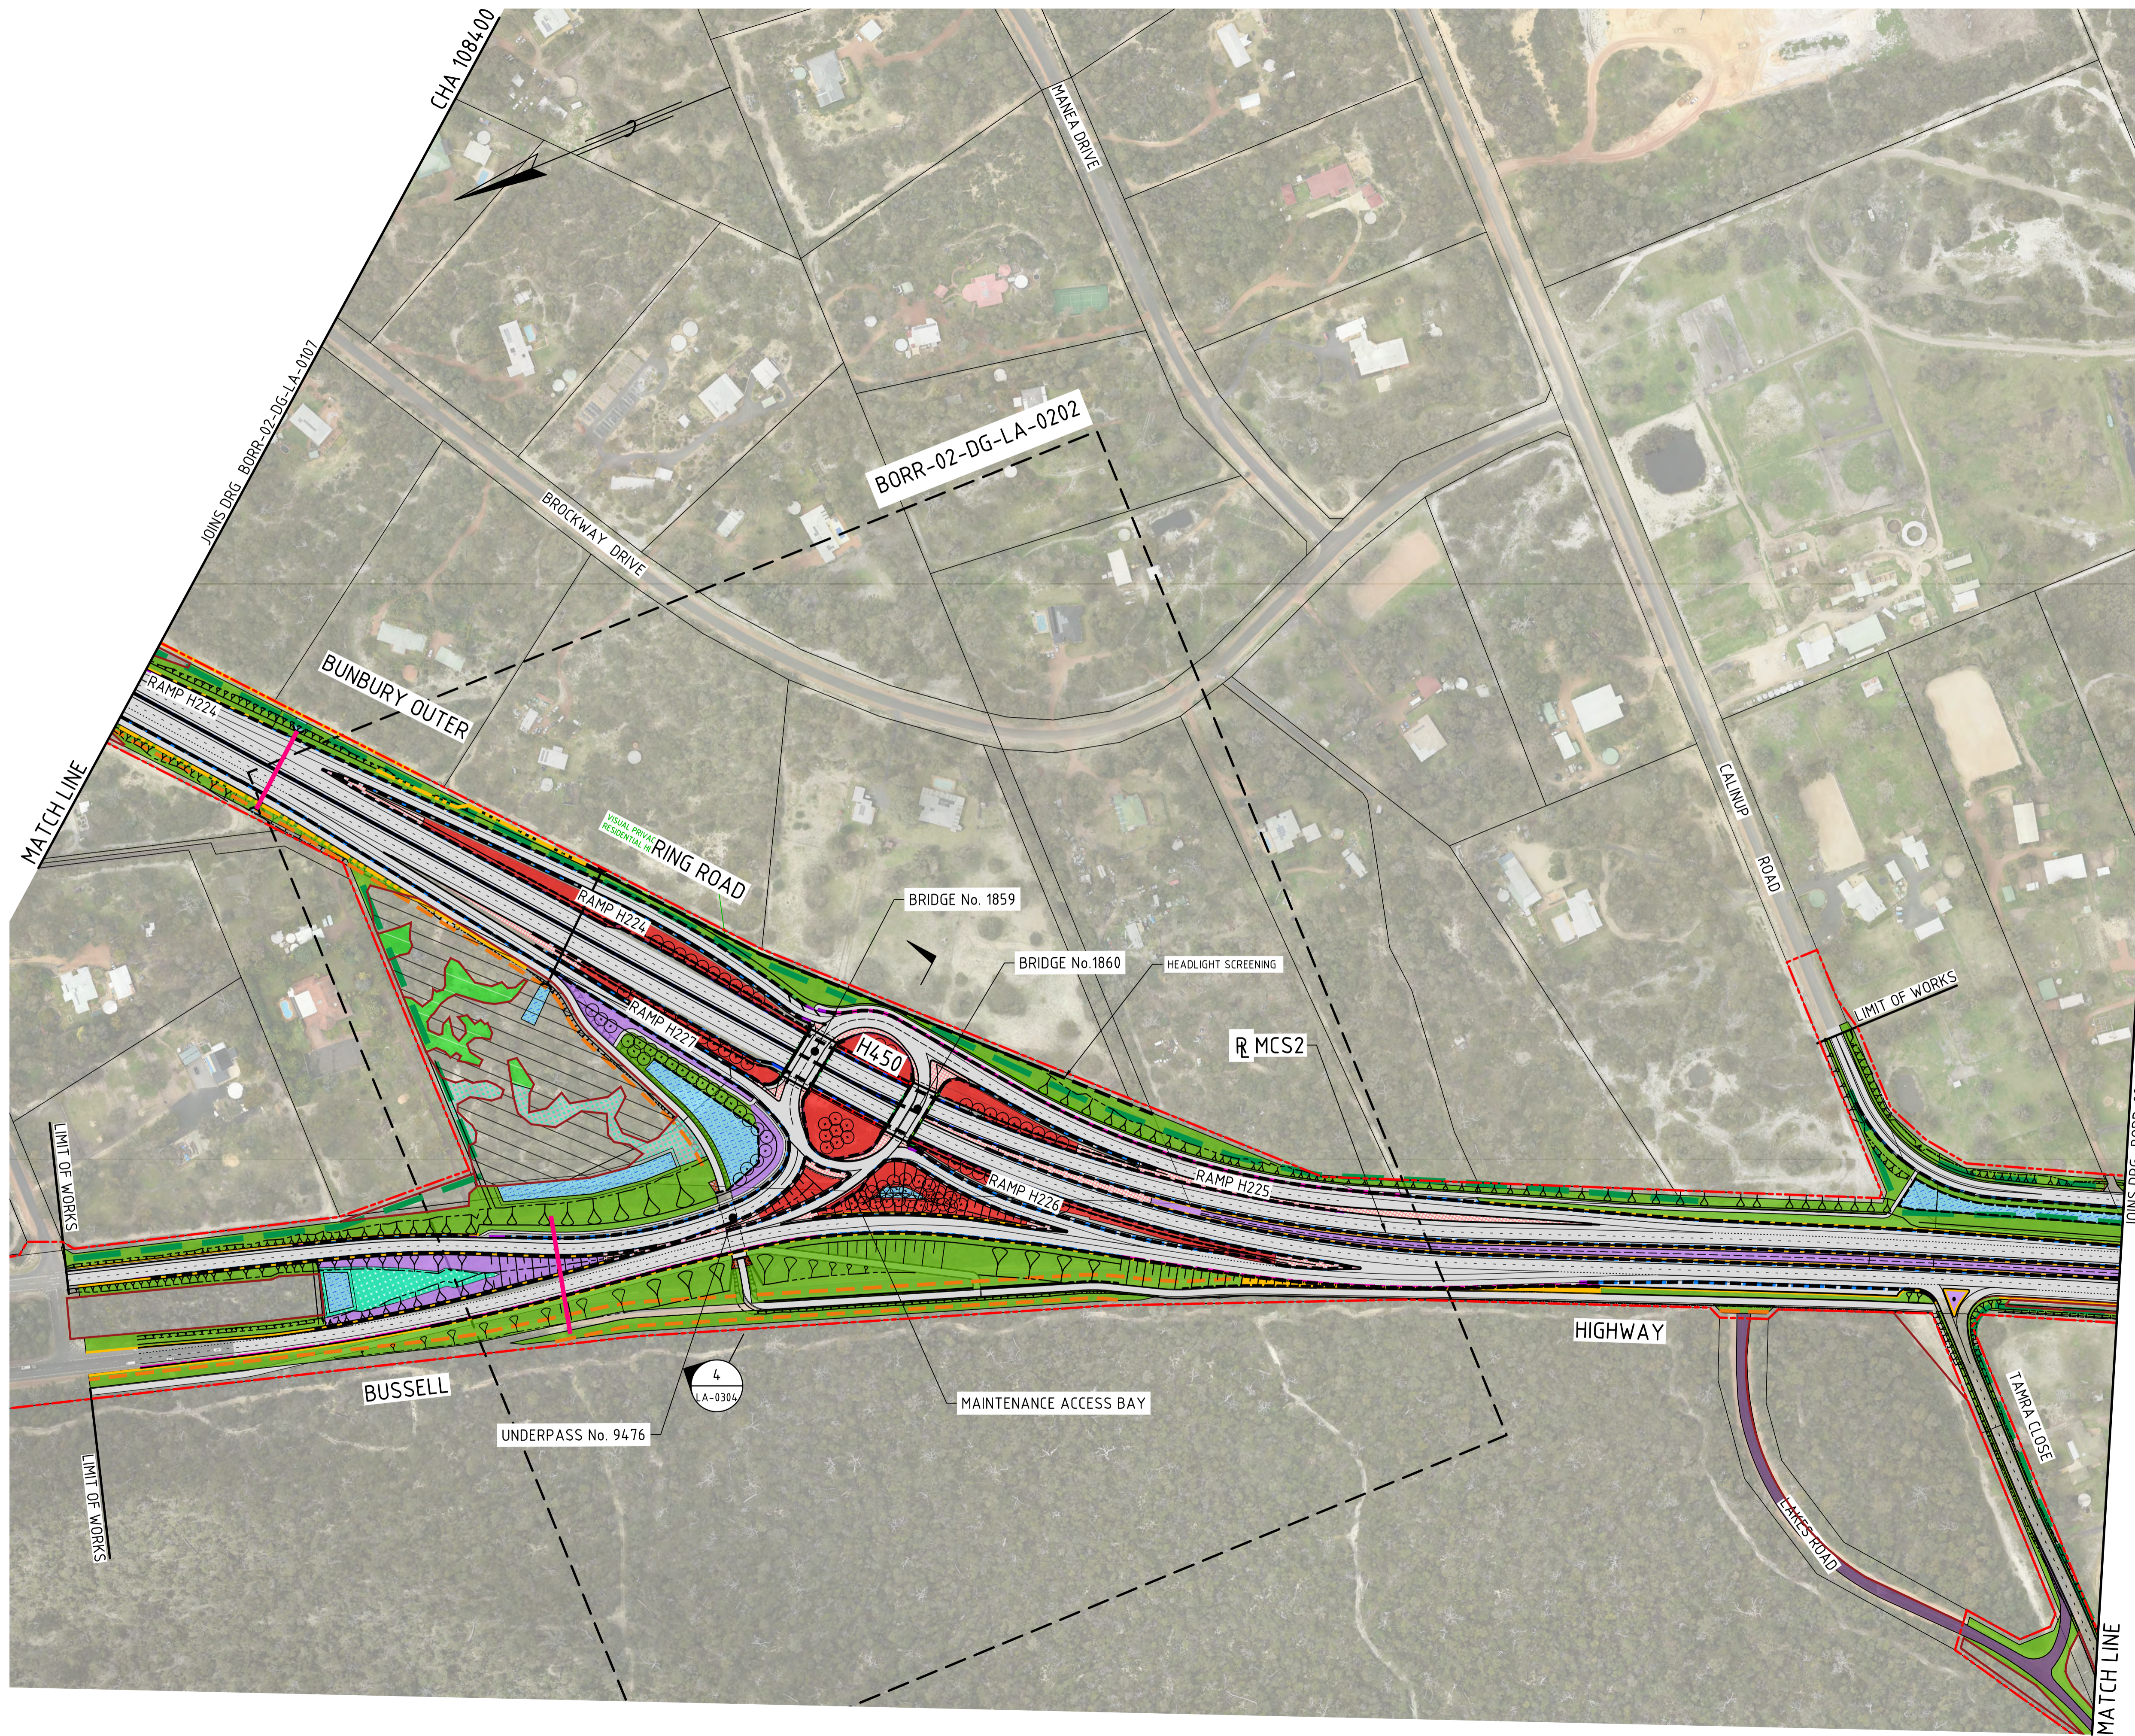

AMENDMENTS		
No.	DESCRIPTION	APPROVED & DATE
A	ISSUED FOR REVIEW	P.M. 19-12-19
B	ISSUED FOR REVIEW	C.M. 21-02-20
C	ISSUED FOR USE	C.M. 12-03-20

- NOTES**
- DRAWING TO BE READ IN CONJUNCTION TO URBAN AND LANDSCAPE DESIGN FRAMEWORK.
 - ALL DIMENSIONS AND LEVELS ARE IN METRES UNLESS NOTED OTHERWISE.

LEGEND

	SITE BOUNDARY
	CADASTRAL BOUNDARY
	NOISE WALL
	BARRIER (REFER TO CIVIL DRAWINGS FOR TYPES)
	INDICATIVE FAUNA CROSSING
	EXISTING VEGETATION TO BE RETAINED
HARD:	
	GRAVEL
	HARDSCAPE
	FEATURE HARDSCAPE
SOFT:	
	PROPOSED TREES
	AMENITY CORRIDOR - TREES
	SCREENING PLANTING
	DRY GRASS
	FEATURE PLANTING
	MEDIAN / AMENITY PLANTING
	PARKLAND PLANTING
	DENSE PARKLAND PLANTING
	PARKLAND - RIPARIAN
	REVEGETATION PLANTING
	REVEGETATION - RIPARIAN
	RIPARIAN PLANTING
	DRAINAGE/ SWALE PLANTING
	RIP & REHAB PLANTING
	LEGACY PLANTING - REVEGE
	EXISTING VEGETATION TO BE RETAINED & INFILLED

METADATA

GROUND SURVEY STANDARD:	67-08-043
DATE OF CAPTURE:	VARIOUS
MAPPING SURVEY STANDARD:	67-08-044
DATE OF CAPTURE:	VARIOUS
MAIN ROADS PROJECT ZONE:	PCG94
HEIGHT DATUM:	AHD

BORR Team

DRAWING NUMBER BORR-02-DG-LA-0108 REV C
 DESIGNED / DRAWN M.D / J.T
 VERIFIED
 DIRECTOR

mainroads WESTERN AUSTRALIA

PLANNING AND TECHNICAL SERVICES DIRECTORATE
 ROAD AND TRAFFIC ENGINEERING BRANCH
 WATERLOO CRESCENT East Perth 6004
 Telephone (08) 9323 4111 Fax (08) 9323 4430

MRWA FILE NUMBER
 APPROVED (MRWA)

BORR SOUTH PROJECT CASE
 BUNBURY OUTER RING ROAD (H058)
 SOUTH WEST HWY (SOUTH) TO JAYMON ROAD
 LANDSCAPE SHEET 8

LOCAL AUTHORITY SHIRE OF CAPEL
 DRAWING NUMBER
BORR-02-DG-LA-0108

1:2000
 0 20m 40 60 80 100 120 140 160 180 200 220 240 260 280 300
 SCALES
 A 1