


DESIGN VEHICLE - B-DOUBLE - MRWA RAV 2(C)

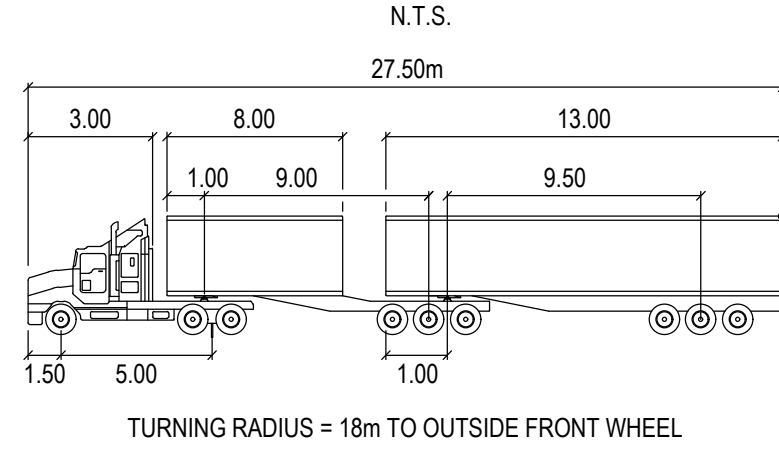

AMENDMENTS		
No.	DESCRIPTION	APPROVED & DATE
1	TITLE AMENDED TO GUIDELINE DRAWING.	T.F 09/05/06
2	NOTES, TURNING RADIUS, DESIGN VEHICLE & LAYOUT AMENDED. TITLE BLOCK UPDATED. DRIVEWAY CENTRELINE ADDED, SEALED SHOULDERS REMOVED.	C.M. 18/11/22
3	TITLE BLOCK AND FILE No. UPDATED.	C. MAGRIPLIS 22/8/23

- NOTES**
- CROSSOVER SHOWN AS 11.0m WIDE SEAL.
 - FOR ADDITIONAL RURAL DRIVEWAY DETAILS REFER TO DRAWING 9831-6281.
 - SEAL RADIUS MAY VARY TO SUIT DRIVEWAY ALIGNMENT.

LEGEND

	OUTSIDE FRONT SWEEP PATH
	INSIDE REAR WHEEL PATH
	PATH OF OVERHANG



PLANNING AND TECHNICAL SERVICES DIRECTORATE
ROAD AND TRAFFIC ENGINEERING BRANCH
Waterloo Crescent EAST PERTH 6004
Telephone 138 138

DRAWN	E. FINDLATER
DESIGNED	B. SNOOK
VERIFIED	T. FREEMAN 06/05/05
APPROVED	R. GROVE 06/05/05
FILE NO.	13/4331

RURAL DRIVEWAY SETOUT
B-DOUBLE
SCALE 1:250

GUIDELINE DRAWING
DRIVEWAY SETOUT DETAILS
RURAL DRIVEWAY SETOUT
B-DOUBLE

MRWA DRAWING NUMBER: **200431-0195-3**

SCALES 1:250 A 3