


PLAN
N.T.S.

2.0m GATE

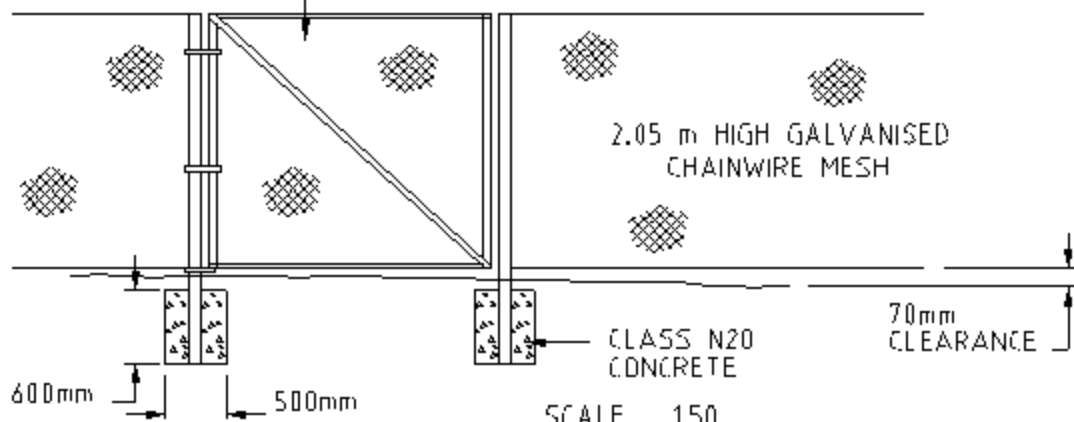

IN THE ABSENCE OF THE APPROVED SIGNATURE THIS DRAWING SHALL BE TREATED AS PRELIMINARY

SCALE AS SHOWN	ORIGINAL SIZE A4	MICROFILMED DATE	MAIN ROADS DEPT. W.A.			
			CAD No. 90342071			
DESIGNED D. AZZAM	AUTHORIZED P. WELLS		SHED AND COMPOUND FOR NUCLEAR DENSITY METER			
DRAWN D. AZZAM	RECOMMENDED W. NIELSON					
CHECKED	APPROVED B. CLARKE		LOCAL AUTHORITY	FILE No	ORG. TYPE	DRAWING NUMBER
EXAMINED					10/729	9034-2071