



AMENDMENTS			
No.	DATE	DESCRIPTION	APPROVED
1	13.10.04	MINIMUM SPACING BETWEEN CABLE PITS INCREASED TO 2m.	<i>[Signature]</i> 21/10/04

VERGE INSTALLATION
 ← TO ROADWAY
 MEDIAN INSTALLATION
 ← TO LEFT CARRIAGEWAY
 (AS TAKEN IN DIRECTION OF INCREASING CHAINAGE/SLK)

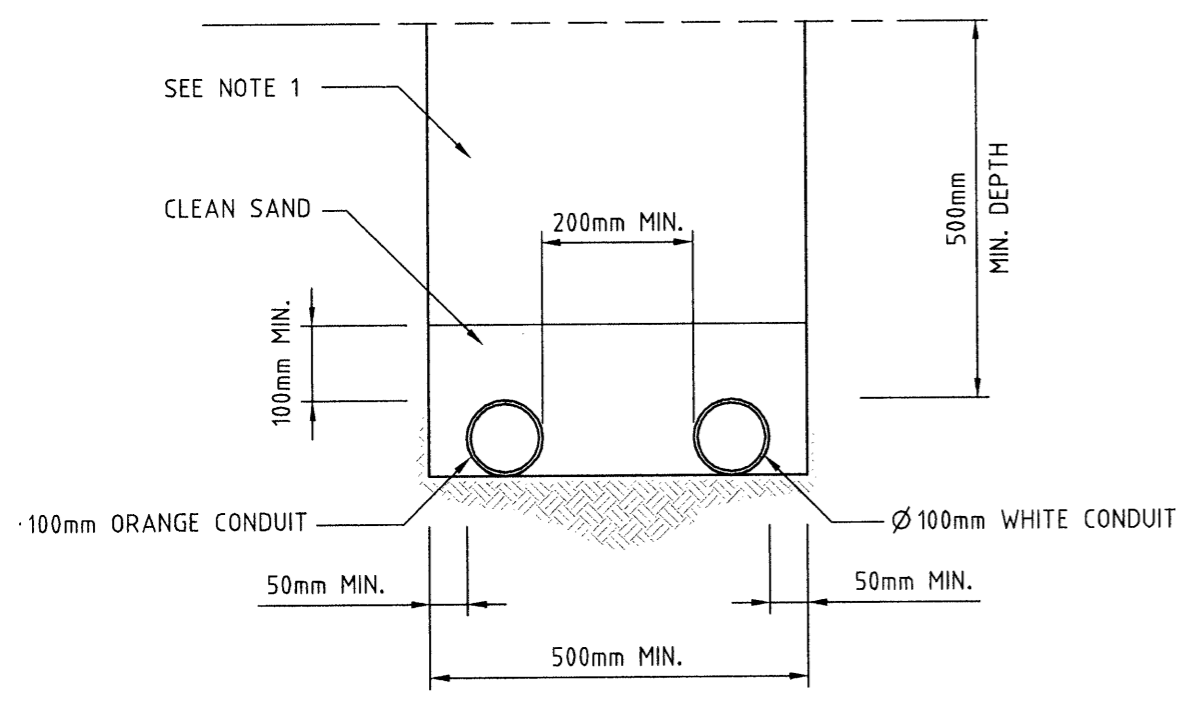

TYPICAL TRENCH CROSS SECTION
 N.T.S.

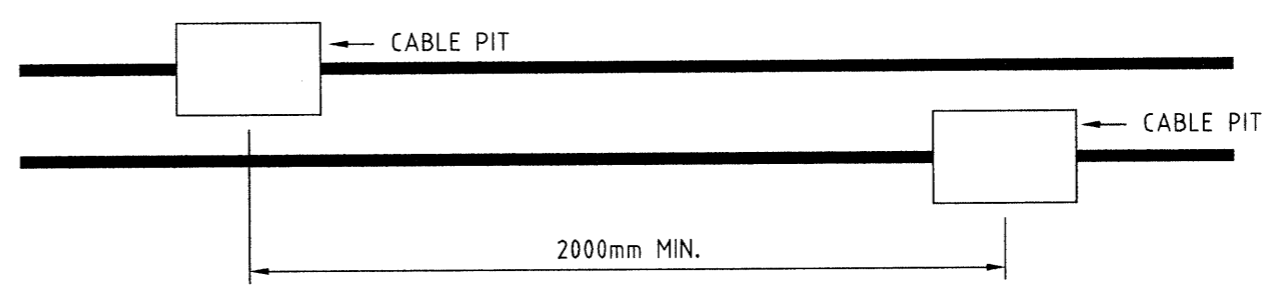

CONFIGURATION OF CABLE PITS
 N.T.S.

NOTES

1. BACKFILL SHALL BE IN ACCORDANCE WITH MAIN ROADS SPECIFICATION 704.

MAIN ROADS Western Australia	
TECHNOLOGY AND ENVIRONMENT DIRECTORATE ROAD AND TRAFFIC ENGINEERING BRANCH WATERLOO CRESCENT EAST PERTH 6004 Telephone (08) 9323 4111 Fax (08) 9323 4449	
FILE NUMBER	67-08-120
DESIGNED / DRAWN	N. PANGGABEAN
DATE	20.08.04
VERIFIED	D. M. LANDMARK
DATE	22.09.04
APPROVED	D. P. SULLIVAN
DATE	24.09.04
GUIDELINE DRAWING TYPICAL TRENCH CROSS SECTION AND CABLE PIT CONFIGURATION FOR INTELLIGENT TRANSPORT SYSTEMS	
DRAWING TYPE	DRAWING NUMBER
	200431-0081-1

SCALE N.T.S.

WORLEYPARL DATE
A 3