


AMENDMENTS		
No.	DESCRIPTION	APPROVED & DATE

**NOTES**

1. THIS DRAWING SHALL BE READ IN CONJUNCTION WITH SPECIFICATION 712.
2. FOR TYPICAL LAYOUT SEE DRG No. 200431-0104 & 200431-0105.
3. FOR LED SIGN WIRING SEE DRG No. 200431-0102.

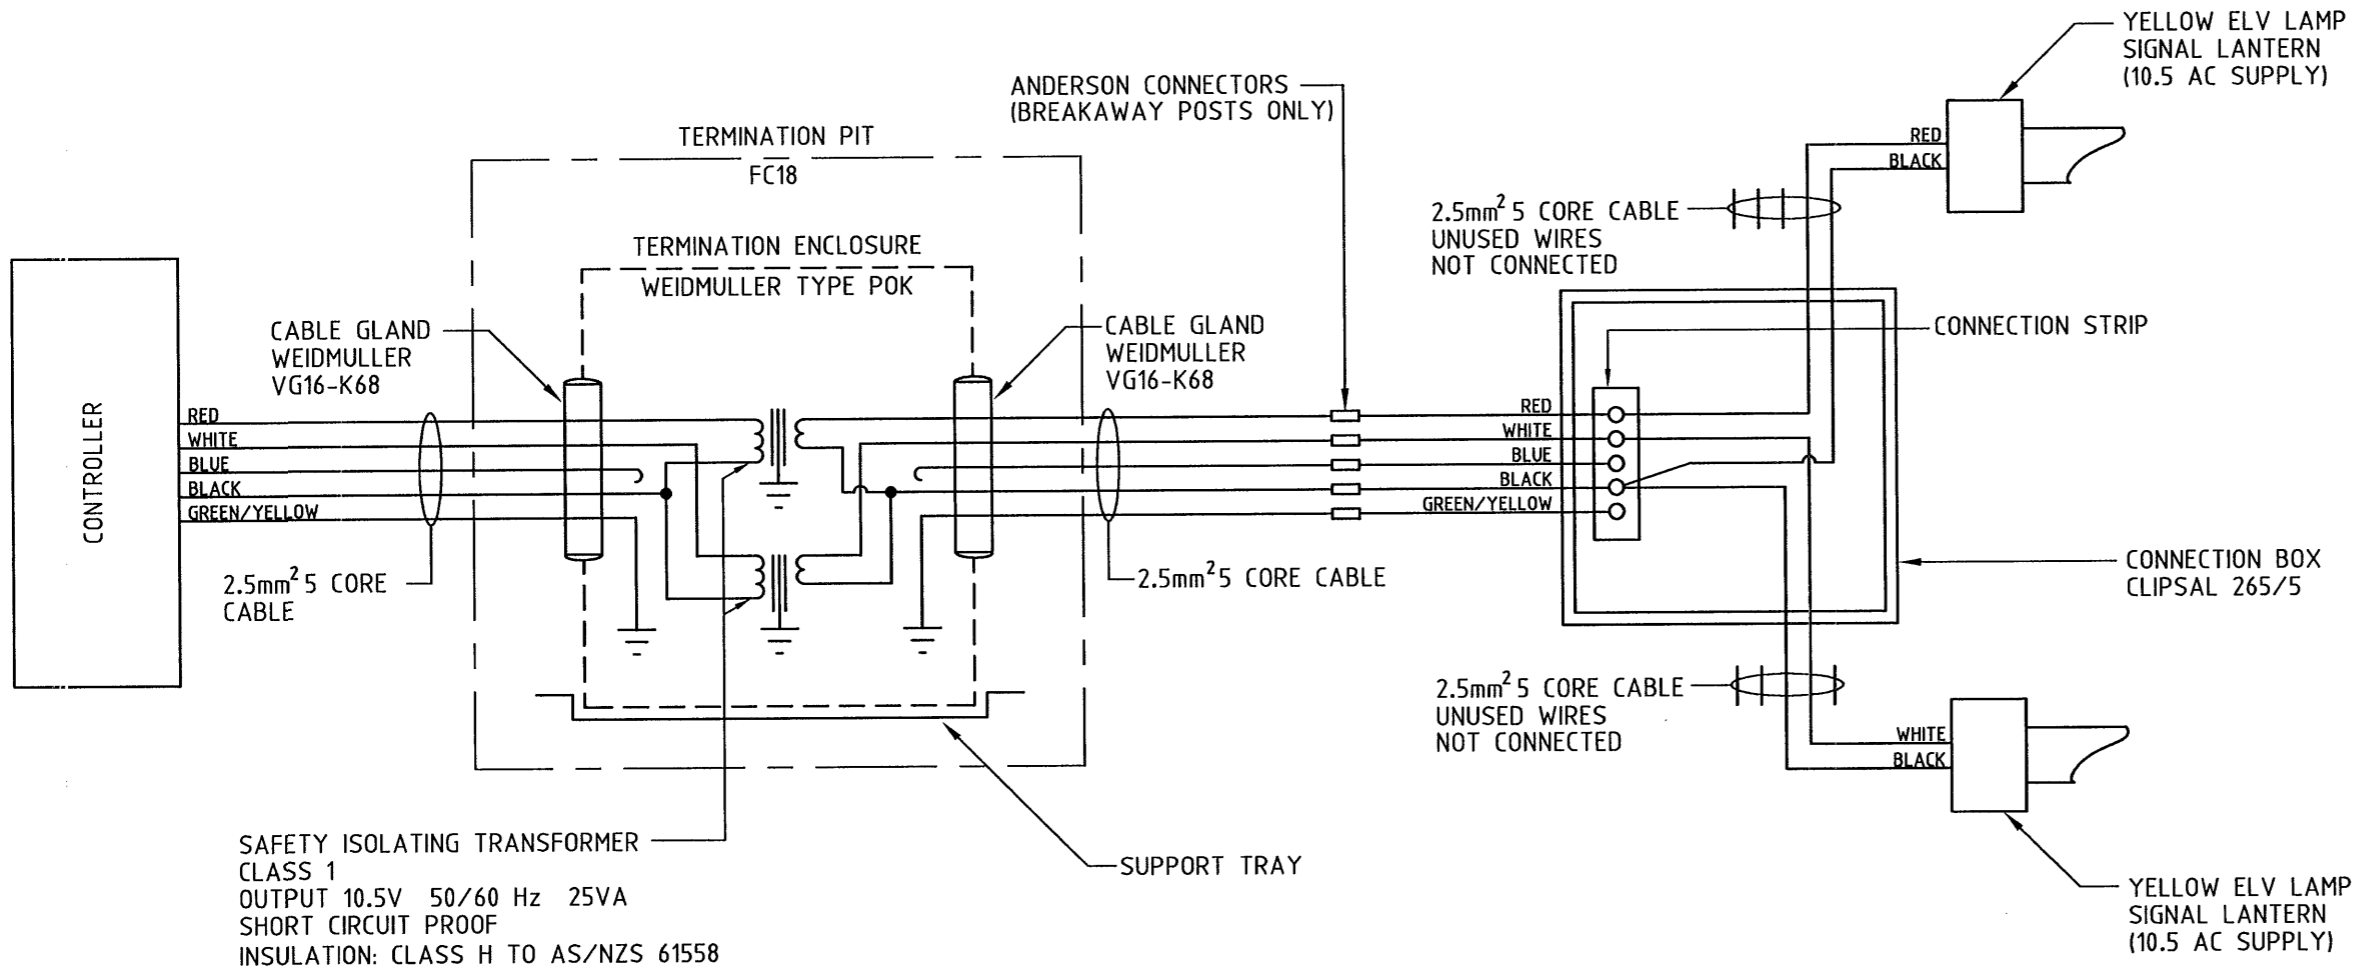

SCALE N.T.S.

DATE A 3


**Government of Western Australia**  
**MAIN ROADS**  
 Western Australia  
 TECHNOLOGY AND ENVIRONMENT  
**ROAD AND TRAFFIC ENGINEERING**  
 Waterloo Crescent East Perth 6004  
 Telephone (08) 9323 4111 Fax (08) 9323 4449

FILE NUMBER	67-08-4F
DESIGNED / DRAWN	F. WINKLER / K. GREENDA
VERIFIED	B. CHAREHJOO
APPROVED	<i>[Signature]</i> 2/2/07

**STANDARD DRAWING**  
 ADVANCE WARNING FLASHING SIGNS  
**ELV LAMP SIGNAL LANTERNS**  
 WIRING DETAILS

LOCAL AUTHORITY	DRAWING NUMBER	AMEND
	200431-0101	