
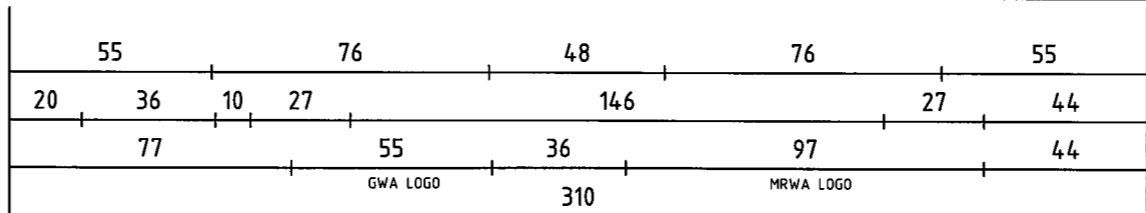
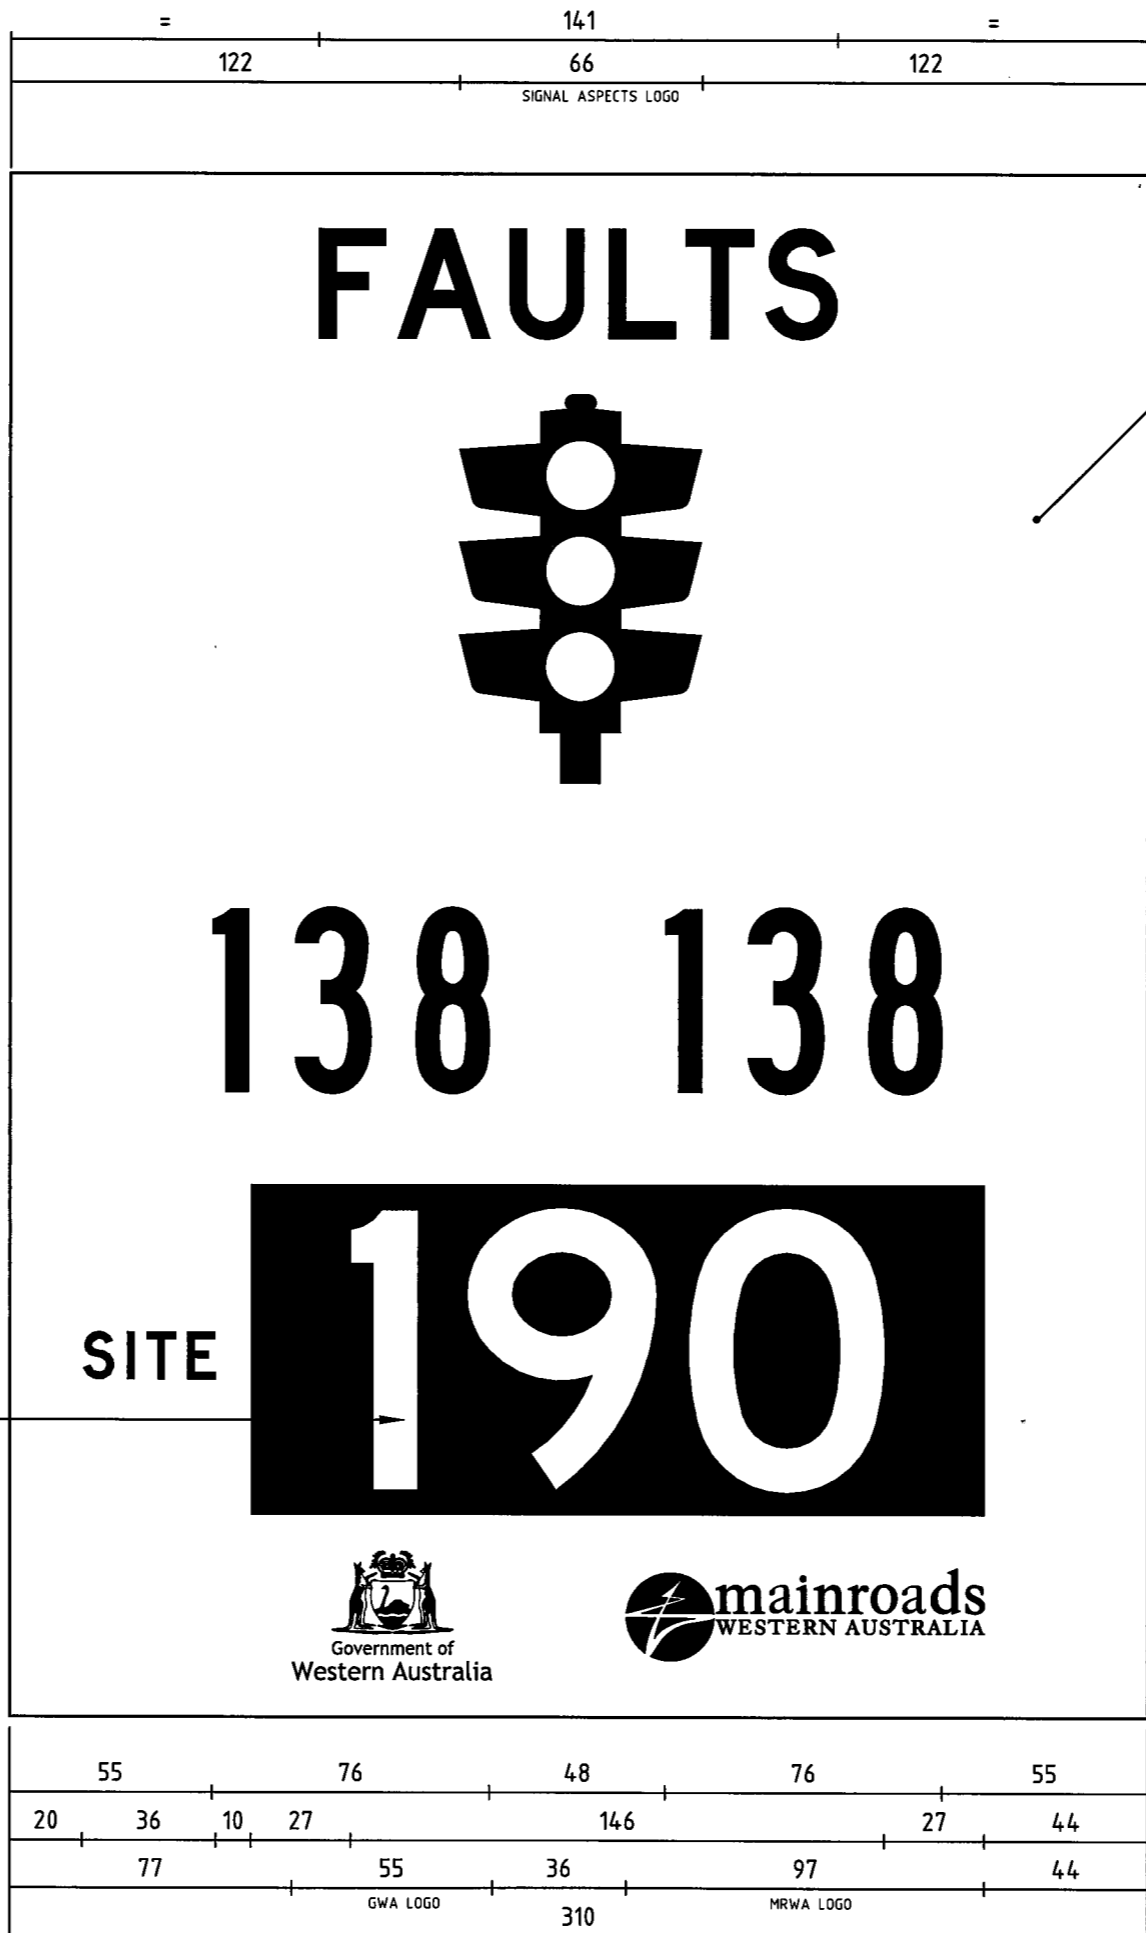


CONTROLLER HOUSING TYCO PHILIPS
(PSC WC HOUSING)

SITE NUMBER SHOWN
AS EXAMPLE ONLY.
(SEE NOTES 3 & 6)

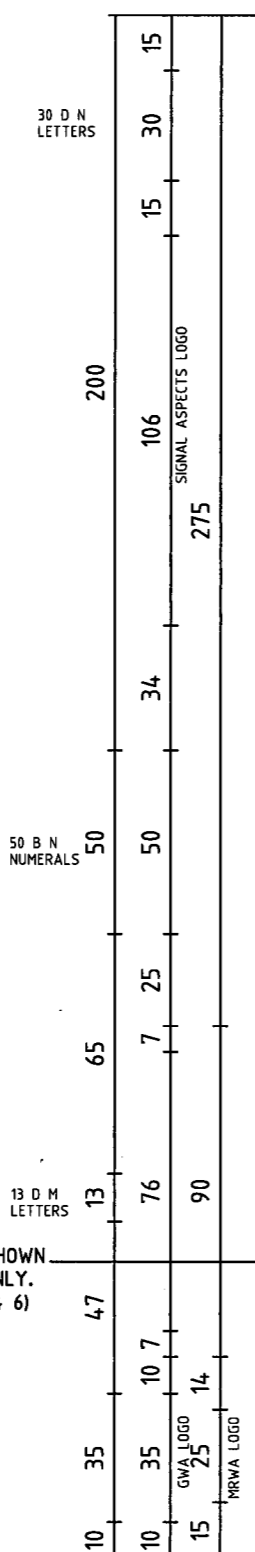

CONTROLLER LABEL

AMENDMENTS		
No.	DESCRIPTION	APPROVED & DATE
1	MRWA AND STATE LOGO UPDATED.	R. KOORENGEVEL 26.5.10
2	YELLOW RETROREFLECTIVE LEGEND ON NOTE 3 CHANGED TO CLASS 1.	B. CHAREHJOO 8.5.12
3	PHONE NUMBER CHANGED. 'FREE CALL EXCEPT MOBILE PHONES' REMOVED.	<i>[Signature]</i> 28-11-14

- NOTES**
1. SIZE: 310 X 420.
 2. COLOURS: BLACK LEGEND ON YELLOW CLASS 2 RETROREFLECTIVE BACKGROUND TO AS/NZS 1906.1.
 3. PANEL COLOURS: YELLOW CLASS 1 RETROREFLECTIVE LEGEND TO AS/NZS 1906.1 ON BLACK BACKGROUND (200 X 90) FOR SITE NUMBER.
 4. ALL SIZES IN mm.
 5. THREE (3) LABELS ARE TO BE PLACED ON EACH OF 3 SIDES OF THE HOUSING THAT ARE MOST VISIBLE TO THE MOTORIST. EACH LABEL IS TO BE PLACED WITH THE TOP OF LABEL 65mm FROM THE TOP OF THE HOUSING, EXCEPT WHERE THIS POSITION CONFLICTS WITH A DEVICE ON THE PARTICULAR SIDE, IN WHICH CASE THE LABEL MAY BE LOWERED SUFFICIENTLY TO CLEAR THE DEVICE. LABELS MUST NOT COVER ANY DEVICE. EACH LABEL IS TO BE PLACED IN A CENTRAL POSITION ACROSS THE WIDTH OF EACH SIDE OF THE HOUSING.
 6. SITE NUMBER TO BE CENTRALLY LOCATED.

TECHNOLOGY AND ENVIRONMENT
ROAD AND TRAFFIC ENGINEERING
 Waterloo Crescent East Perth 6004
 Telephone (08) 9323 4111 Fax (08) 9323 4449

FILE NUMBER	67-08-4F
DESIGNED / DRAWN	B. CHAREHJOO / K. GREENDA
VERIFIED	B. CHAREHJOO 4/12/06
APPROVED	R. GROVE 2/2/07
STANDARD DRAWING TRAFFIC CONTROL SIGNALS TRAFFIC SIGNAL FAULTS CONTROLLER LABEL	
LOCAL AUTHORITY	
DRAWING TYPE	DRAWING NUMBER
	200431-0125-3

SCALE 1:10
 PROGRAM DATE
 A3