
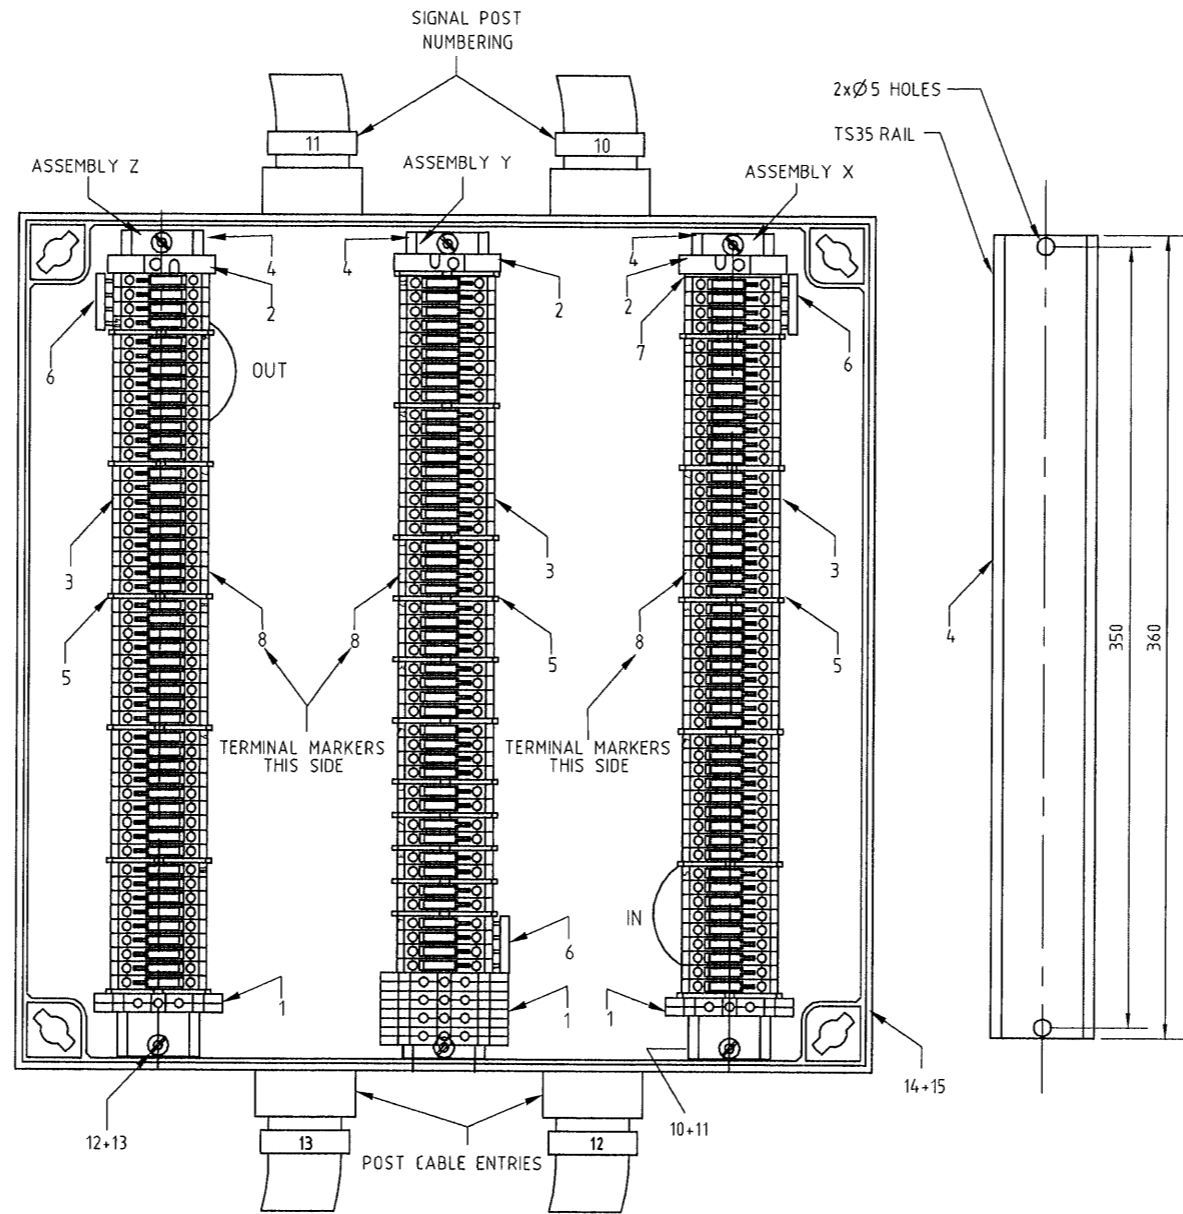
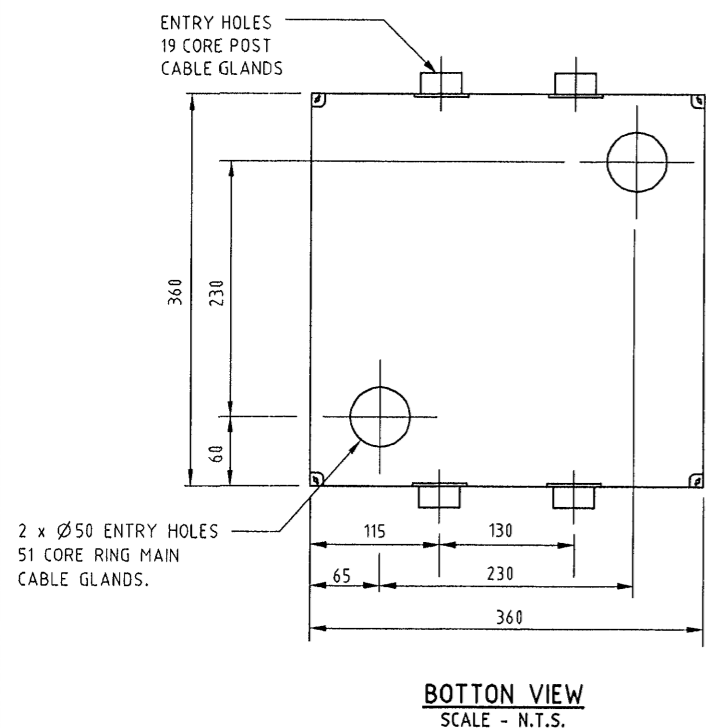
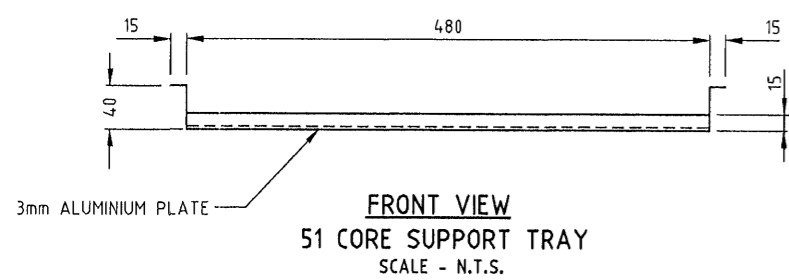


ITEM	COMPONENT DESCRIPTION	BRAND, PART No.	QUANTITY		
			ASS'Y - X	ASS'Y - Y	ASS'Y - Z
1	EARTH TERMINALS - EK6/35	KLIPPON - 0661260000	1	4	1
2	END BRACKET - EW 35	KLIPPON - 0383560000	1	1	1
3	TERMINALS - SAKR/35	KLIPPON - 0183360000	49	46	49
4	MOUNTING RAIL - TS35 X 7.5 X 360 LONG	KLIPPON - 0383400000	1	1	1
5	COVER SUPPORT - HP 1	KLIPPON - 0485560000	6	11	6
6	CROSS CONNECTION COMB - QB 4	KLIPPON - 0482900000	1	1	1
7	END PLATE - AP PA	KLIPPON - 02113600000	1	1	-
8	TERMINAL MARKER - DEK 6.5	KLIPPON - VARIOUS	AS PER TABLE		
10	SPACER	MOELLER - HS 25-CI	2	2	2
11	SPACER	MOELLER - HS 50-CI	2	2	2
12	SCREW - SELF TAPPER	10AB X 1/2 in	2	2	2
13	STAR WASHER	5mm	2	2	2
14	TERMINATION BOX (base)	MOELLER - U-CI 44X	1		
	TERMINATION BOX (lid)	MOELLER - D 150-CI 44	1		
15	SCREW - STAINLESS STEEL	M6 X 20mm	4		
16	SPRING WASHER - STAINLESS STEEL	M6	4		
17	CABLE GLAND - 19 CORE POST CABLE	ALCO - MG 32A	4		
18	CABLE GLAND - 51 CORE RING MAIN	ALCO - MG 50A	2		
19	SUPPORT TRAY		1		
20	CROSS CONNECTION PLUG - QS 2	KLIPPON - 0212700000	AS REQUIRED		
21	CROSS CONNECTION PLUG - KSS 3-6	PHOENIX - 03 09 52 3	AS REQUIRED		

51 CORE PIT BOX TERMINAL KIT
KLIPPON - A2556/3
KLIPPON DRAWING No 11061

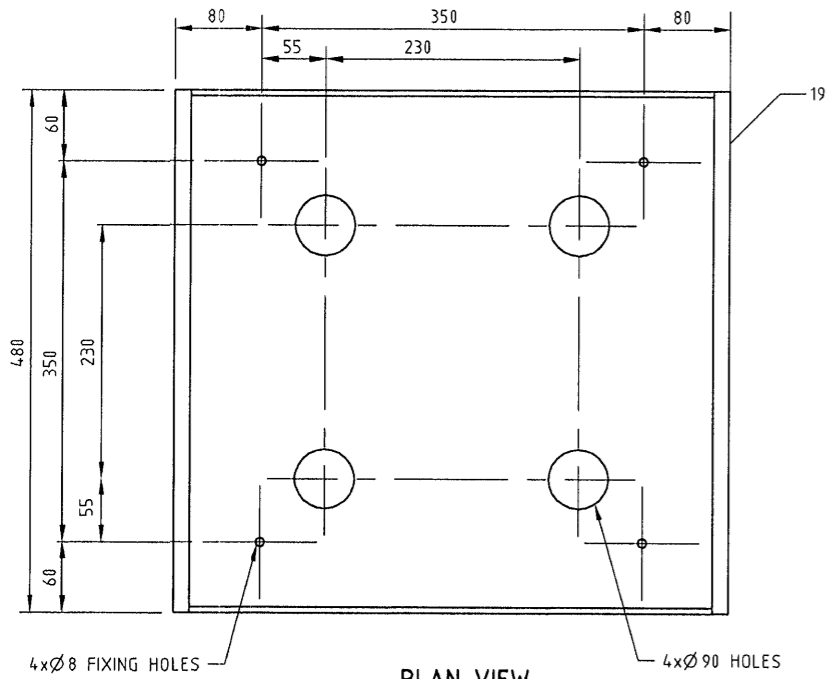

TERMINAL MARKING
TOP TO BOTTOM

ASSEMBLY X	ASSEMBLY Y	ASSEMBLY Z
BLUE	11	BLUE
BLUE	RED	BLUE
BLUE	RED	BLUE
BLUE	YELLOW	BLUE
1	YELLOW	6
RED	YELLOW	RED
RED	GREEN	RED
YELLOW	GREEN	YELLOW
YELLOW	GREEN	YELLOW
YELLOW	12	YELLOW
GREEN	RED	GREEN
GREEN	RED YELLOW	GREEN
GREEN	YELLOW	GREEN
2	YELLOW	7
RED	YELLOW	RED
RED	GREEN	RED
YELLOW	GREEN	YELLOW
YELLOW	GREEN	YELLOW
YELLOW	1	YELLOW
GREEN	DW (RED)	GREEN
GREEN	W (GREEN)	GREEN
GREEN	W (GREEN)	GREEN
3	2	8
RED	DW (RED)	RED
RED	W (GREEN)	RED
YELLOW	W (GREEN)	YELLOW
YELLOW	3	YELLOW
YELLOW	DW (RED)	YELLOW
GREEN	W (GREEN)	GREEN
GREEN	W (GREEN)	GREEN
GREEN	4	GREEN
4	DW (RED)	9
RED	W (GREEN)	RED
RED	W (GREEN)	RED
YELLOW	1	YELLOW
YELLOW	PB (ORANGE)	YELLOW
YELLOW	2	YELLOW
GREEN	PB (ORANGE)	GREEN
GREEN	3	GREEN
GREEN	PB (ORANGE)	GREEN
5	4	10
RED	PB (ORANGE)	RED
RED	GREY	RED
YELLOW	GREY	YELLOW
YELLOW	GREY	YELLOW
YELLOW	GREY	YELLOW
GREEN		GREEN
GREEN		GREEN
GREEN		GREEN

AMENDMENTS	
No.	DESCRIPTION

NOTES

- THIS DRAWING SHALL BE READ IN CONJUNCTION WITH MAIN ROADS SPECIFICATION 712.
- ALL SIZES ARE IN mm.

Government of Western Australia
MAIN ROADS
Western Australia

TECHNOLOGY AND ENVIRONMENT
ROAD AND TRAFFIC ENGINEERING

Waterloo Crescent East Perth 6004
Telephone (08) 9323 4111 Fax (08) 9323 4449

FILE NUMBER 67-08-4F

DESIGNED / DRAWN F. WINKLER / K. GREDA

VERIFIED B. CHAREHJOO

APPROVED

STANDARD DRAWING
TRAFFIC CONTROL SIGNALS

51 CORE TERMINATION BOX
DETAIL DRAWING

LOCAL AUTHORITY

DRAWING NUMBER 200431-0131

AMEND

SCALE N.T.S.

DATE

A 3