


LOCAL AUTHORITY CITY OF JOONDALUP (131)	MRWA RESPONSIBILITY AREA METROPOLITAN
MRWA DRAWING No. -	MRWA CONTRACT No. 242/05
PROJECT MITCHELL FREEWAY EXTENSION HODGES DRIVE TO BURNS BEACH ROAD	
TITLE ROAD DESIGN - FREEWAY MAJOR SIGNS CHA 25350 TO CHA 25800	SHEET SIZE A3
SCALE 1:2000	DRAWING No. RD-100-521 REV C

No.	DATE	DESCRIPTION	RVD	VERIFIED	DATE	APPROVED	-	DATE	DATUM	AHD, PCG94	PROJECT MANAGER	DATE	SCALE	0 20m 40 60 12000	PROJECT DIRECTOR	DATE
C	29.06.07	ISSUED FOR 100% DESIGN REVIEW														
B	04.04.07	ISSUED FOR 85% DESIGN REVIEW														


U:\Drawings\100 Hwy from Hodges Dr to Burns Beach Rd\100-521.dwg, 1/07/2007 3:27:54 PM

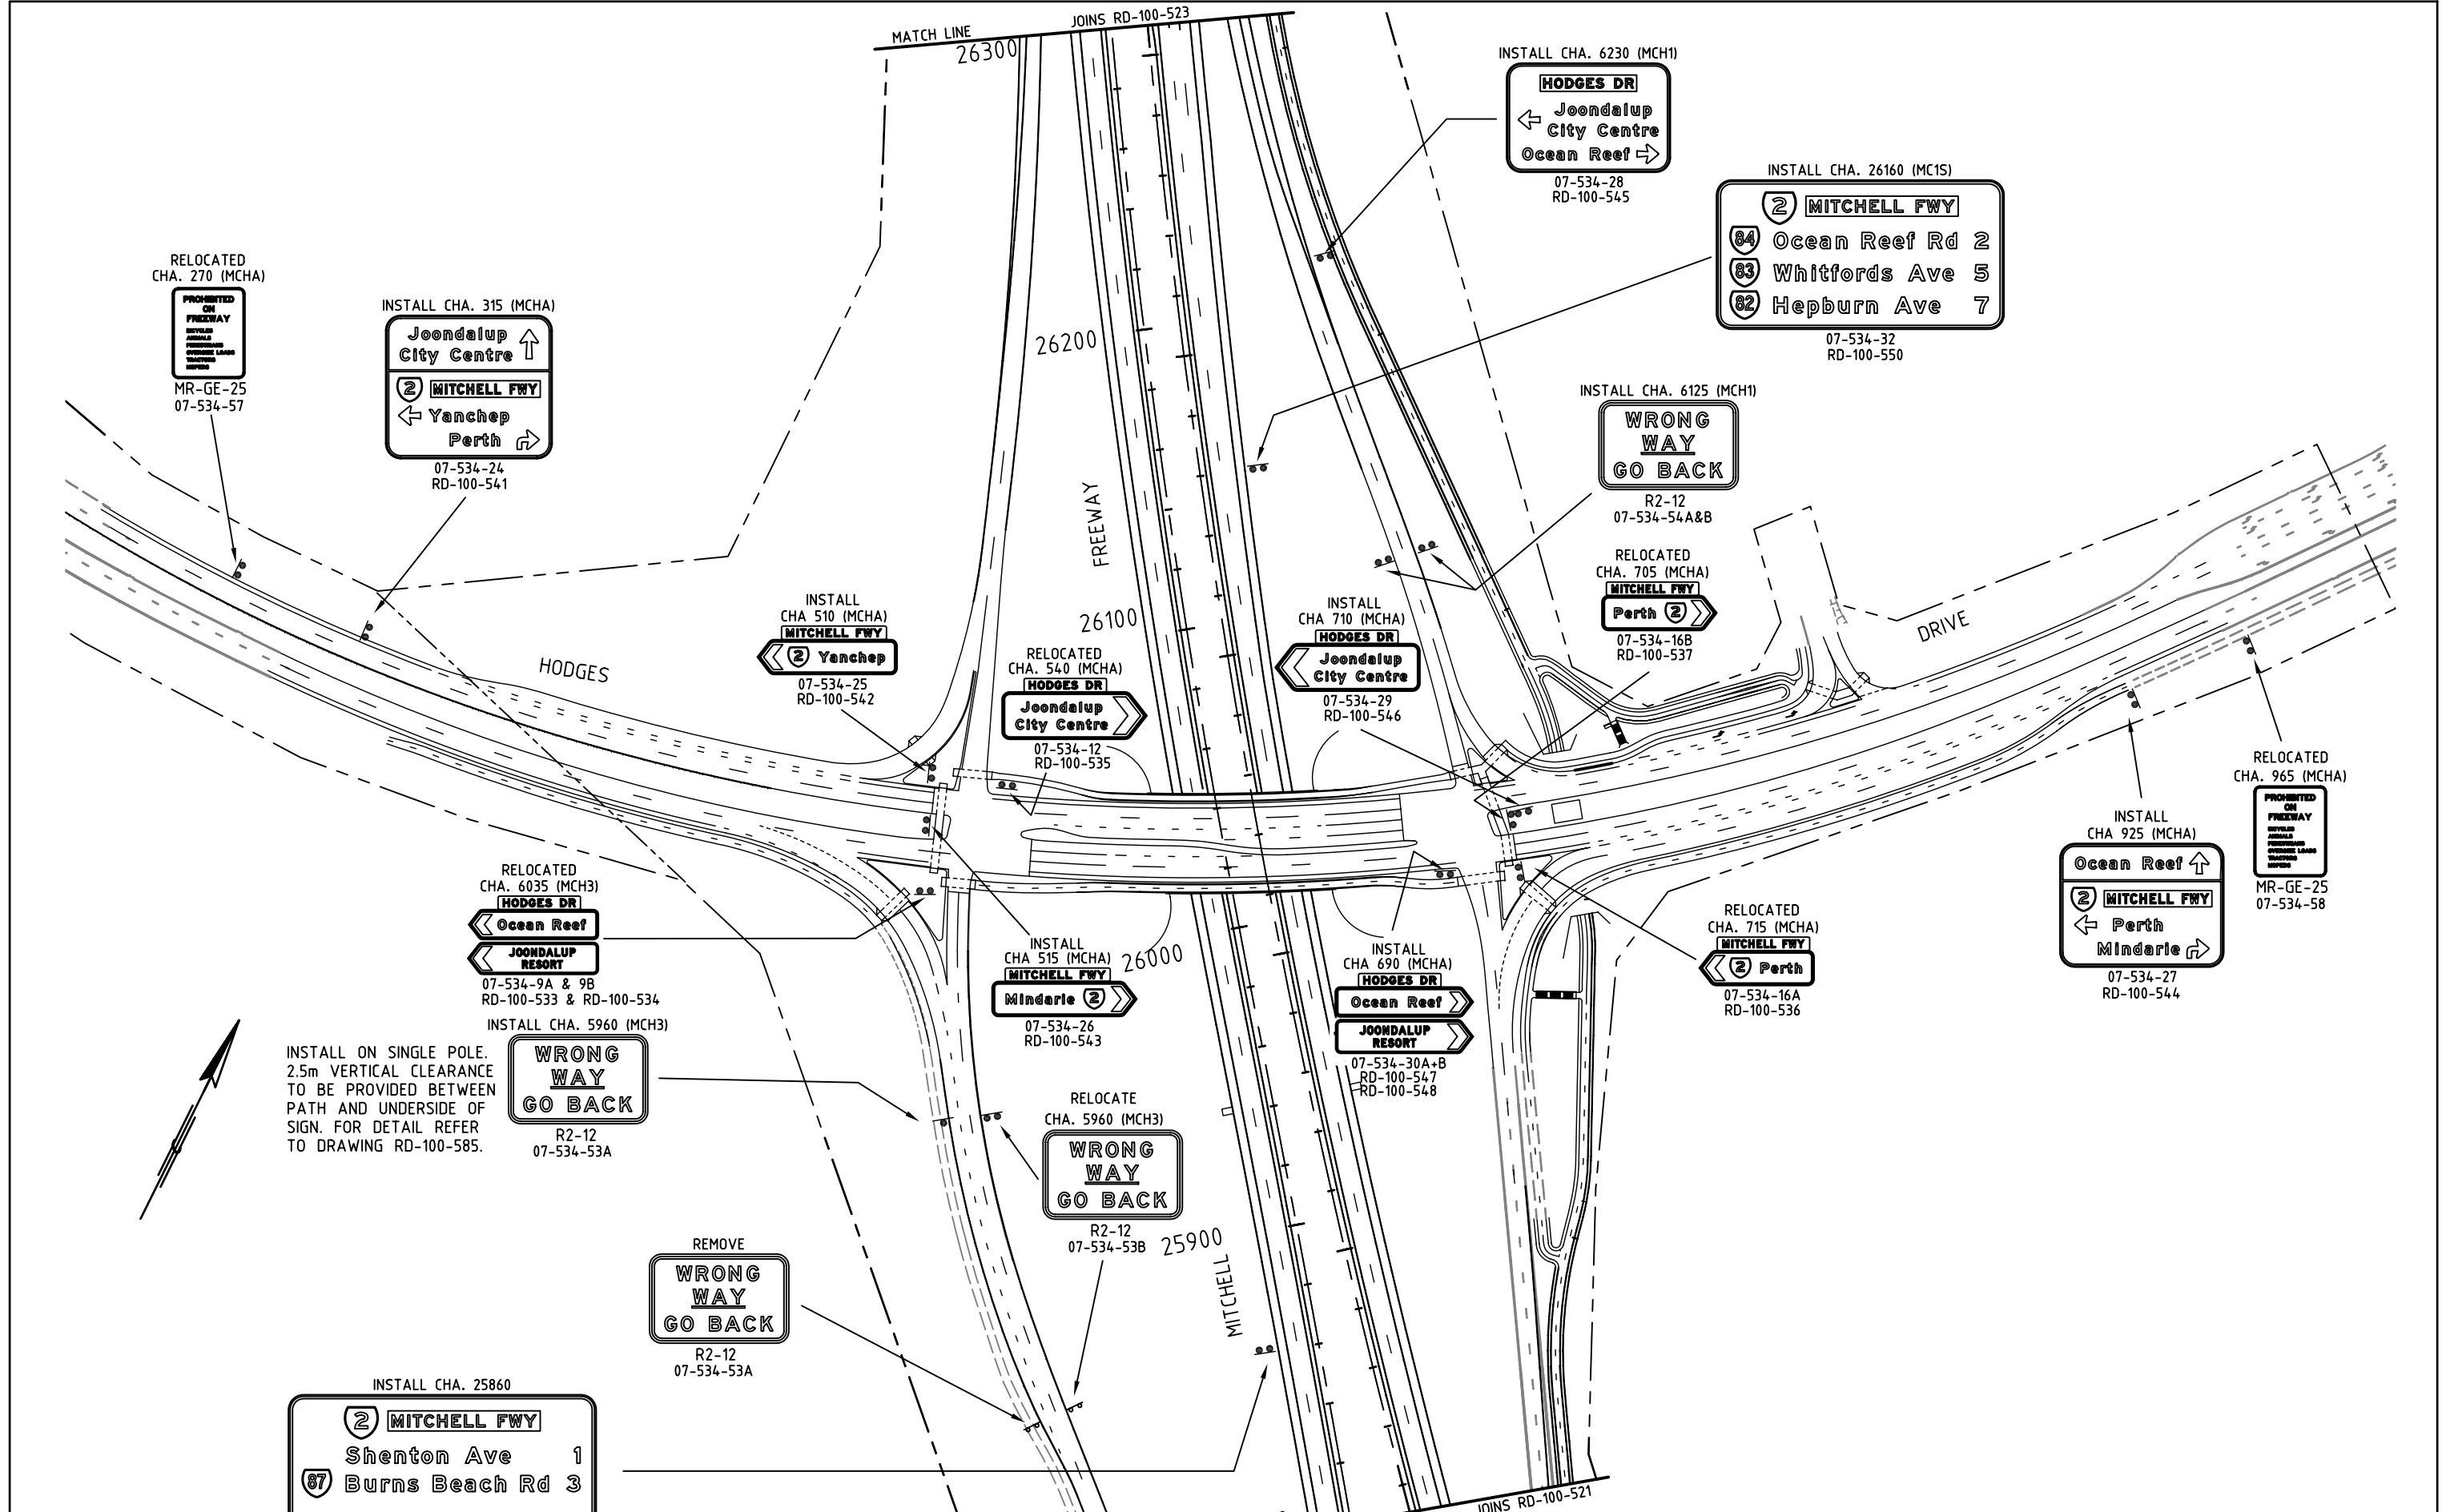

INSTALL ON SINGLE POLE.
2.5m VERTICAL CLEARANCE
TO BE PROVIDED BETWEEN
PATH AND UNDERSIDE OF
SIGN. FOR DETAIL REFER
TO DRAWING RD-100-585.

LOCAL AUTHORITY CITY OF JOONDALUP (131)		MRWA RESPONSIBILITY AREA METROPOLITAN	
MRWA DRAWING No. -		MRWA CONTRACT No. 242/05	
PROJECT MITCHELL FREEWAY EXTENSION HODGES DRIVE TO BURNS BEACH ROAD			
TITLE ROAD DESIGN - FREEWAY MAJOR SIGNS CHA 25800 TO CHA 26300			SHEET SIZE A3
SCALE 1:2000		DRAWING No. RD-100-522	
DATE -		DATE -	
PROJECT MANAGER -		PROJECT DIRECTOR -	
VERIFIER: Kellogg Brown & Root Pty Ltd KBR Kellogg Brown & Root Pty Ltd ABN 91 007 660 317 Level 2, Capital Centre, 256 St George's Terrace Perth, Western Australia 6000		CO-ORDINATOR & DESIGNER: BG & E CONSULTING ENGINEERS	
DRAWN J.V.		CONTRACTOR: MACMAHON	
DESIGNED S.H.		PROJECT LOGO: Mitchell Freeway, Joondalup	
CHECKED A.W.		CLIENT: Government of Western Australia mainroads WESTERN AUSTRALIA MAJOR PROJECTS DIRECTORATE	
DESIGNER PROJECT No. P05244		PROJECT MANAGER -	
APPROVED -		DATE -	
DATE -		DATE -	
No. DATE DESCRIPTION RVD		SCALE 0 20m 40 60 1:2000	
C 29.06.07 ISSUED FOR 100% DESIGN REVIEW		PROJECT DIRECTOR -	
B 04.04.07 ISSUED FOR 85% DESIGN REVIEW		DATE -	

U:\Drawings\100 Frey from Hodges Dr to Burns Beach Rd\100-522.dwg, 1/10/2007 3:28:08 PM

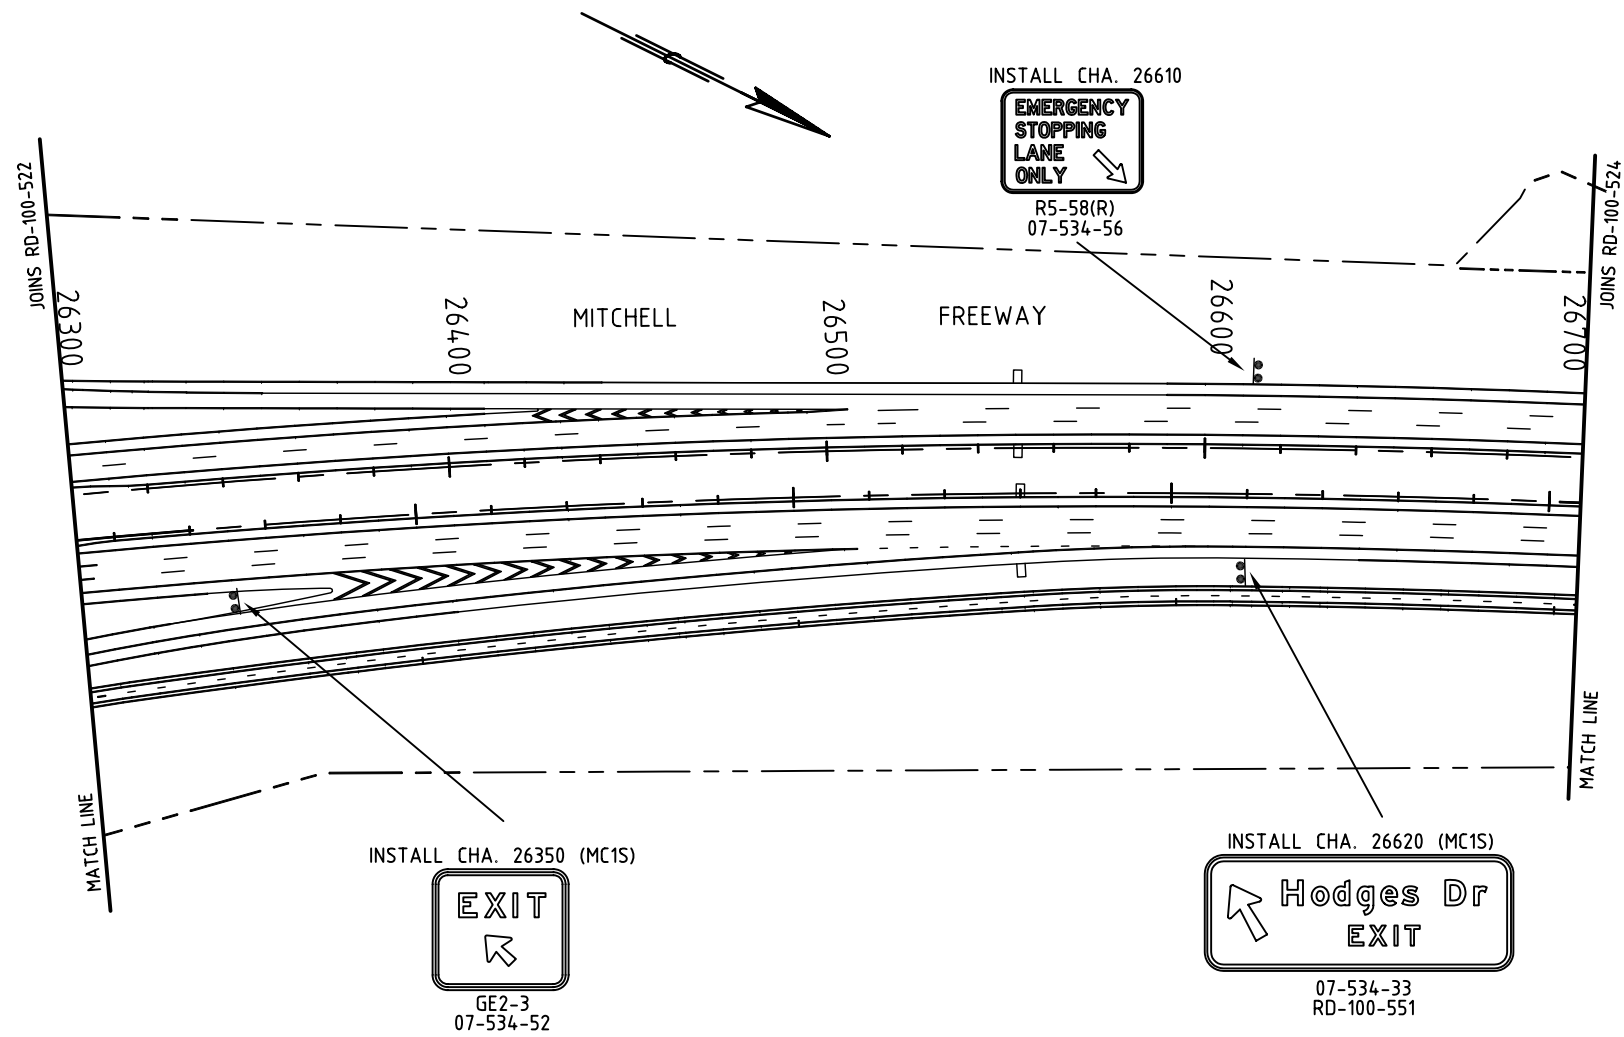

LOCAL AUTHORITY CITY OF JOONDALUP (131)	MRWA RESPONSIBILITY AREA METROPOLITAN
MRWA DRAWING No. -	MRWA CONTRACT No. 242/05
PROJECT MITCHELL FREEWAY EXTENSION HODGES DRIVE TO BURNS BEACH ROAD	
TITLE ROAD DESIGN - FREEWAY MAJOR SIGNS CHA 26300 TO CHA 26700	SHEET SIZE A3
SCALE 1:2000	DRAWING No. RD-100-523 REV C

VERIFIER: Kellogg Brown & Root Pty Ltd KBR <small>Kellogg Brown & Root Pty Ltd ABN 91 007 660 317 Level 2, Capital Centre, 256 St George's Terrace Perth, Western Australia 6000</small>		CO-ORDINATOR & DESIGNER: BG & E CONSULTING ENGINEERS		DRAWN J.V. DESIGNED S.H. CHECKED A.W. DESIGNER PROJECT No P05244	CONTRACTOR: 	PROJECT LOGO: 	CLIENT: MAJOR PROJECTS DIRECTORATE									
No.	DATE	DESCRIPTION	RVD	VERIFIED	DATE	APPROVED	DATE	DATUM	AHD, PCG94	PROJECT MANAGER	DATE	SCALE	0 20m 40 60	1:2000	PROJECT DIRECTOR	DATE

U:\Drawings\100 Hwy from Hodges Dr to Burns Beach Rd\100-523.dwg, 1/07/2007 3:28:26 PM