


USE MR-GC-16 FOR THIS PANEL

PANEL A

PANEL B

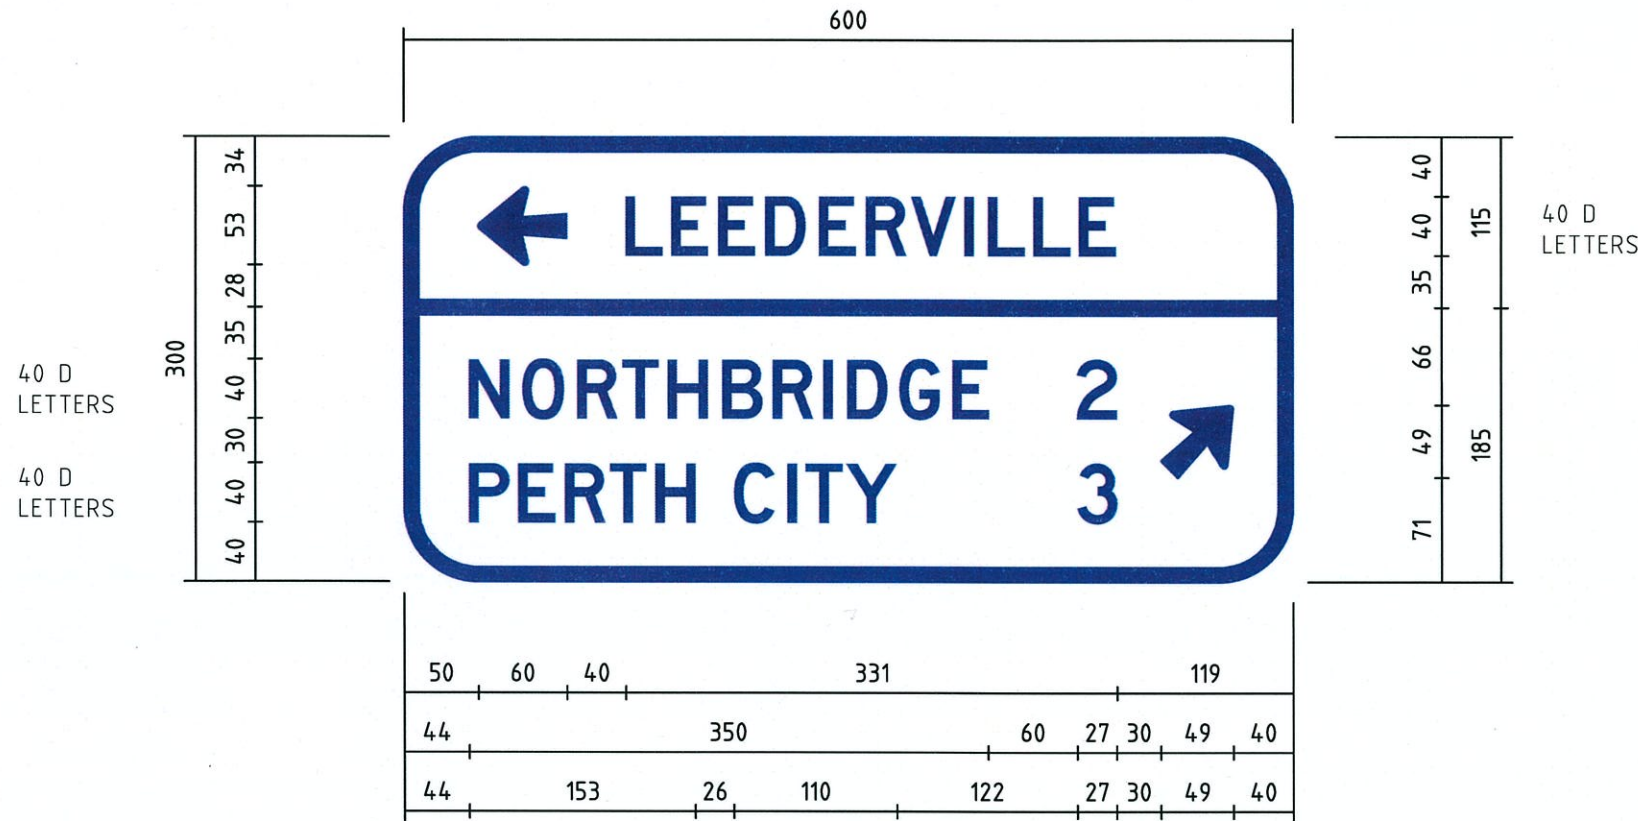

**NOTES:**

1. DIMENSIONS: MEASUREMENTS IN mm. CORNER RADIUS = 50. BORDER = NONE. EDGE STRIP = 10. MAIN SIGN PANEL AREA = 0.18 SQM.
2. COLOURS: BLUE RETROREFLECTIVE LEGEND & BORDER ON WHITE RETROREFLECTIVE BACKGROUND.
3. RETROREFLECTIVE CLASS MATERIAL: CLASS 400.
4. GRAFFITI PROTECTION: REQUIRED.
5. MATERIALS: ALL SIGN MATERIALS AND MANUFACTURE TO BE IN ACCORDANCE WITH MAIN ROADS SPECIFICATION 601.
6. TEXT FONTS COMPLY WITH FHWA 2000 SERIES.

AMENDMENTS		
No.	DESCRIPTION	APPROVED & DATE
1	RETROREFLECTIVE CLASS AND FONT STYLE CHANGED, NOTE 6 AND COLOUR ADDED.	<i>[Signature]</i> 3.17/18

NOTES

TECHNOLOGY AND ENVIRONMENT  
 ROAD AND TRAFFIC ENGINEERING  
 WATERLOO CRESCENT EAST PERTH 6004  
 Telephone (08) 9323 4111 Fax (08) 9323 4449

FILE NUMBER	67-08-4F
DESIGNED / DRAWN	J. VOKE 29.5.07
VERIFIED	D. LANDMARK 7.6.07
APPROVED	L. BROADHURST 8.6.07

**GUIDE SIGN**  
 CYCLING SERIES  
 BICYCLE ROUTE MARKER SUPPLEMENTARY PLATE  
 MR-GC-18B  
 2 DIRECTIONS, 3 LINES OF TEXT

DRAWING TYPE	DRAWING NUMBER	AMEND
6002	200731-0028-1	

SCALE 1:5 MICROFILM DATE A3