



USE MR-GC-16 FOR THIS PANEL

PANEL A

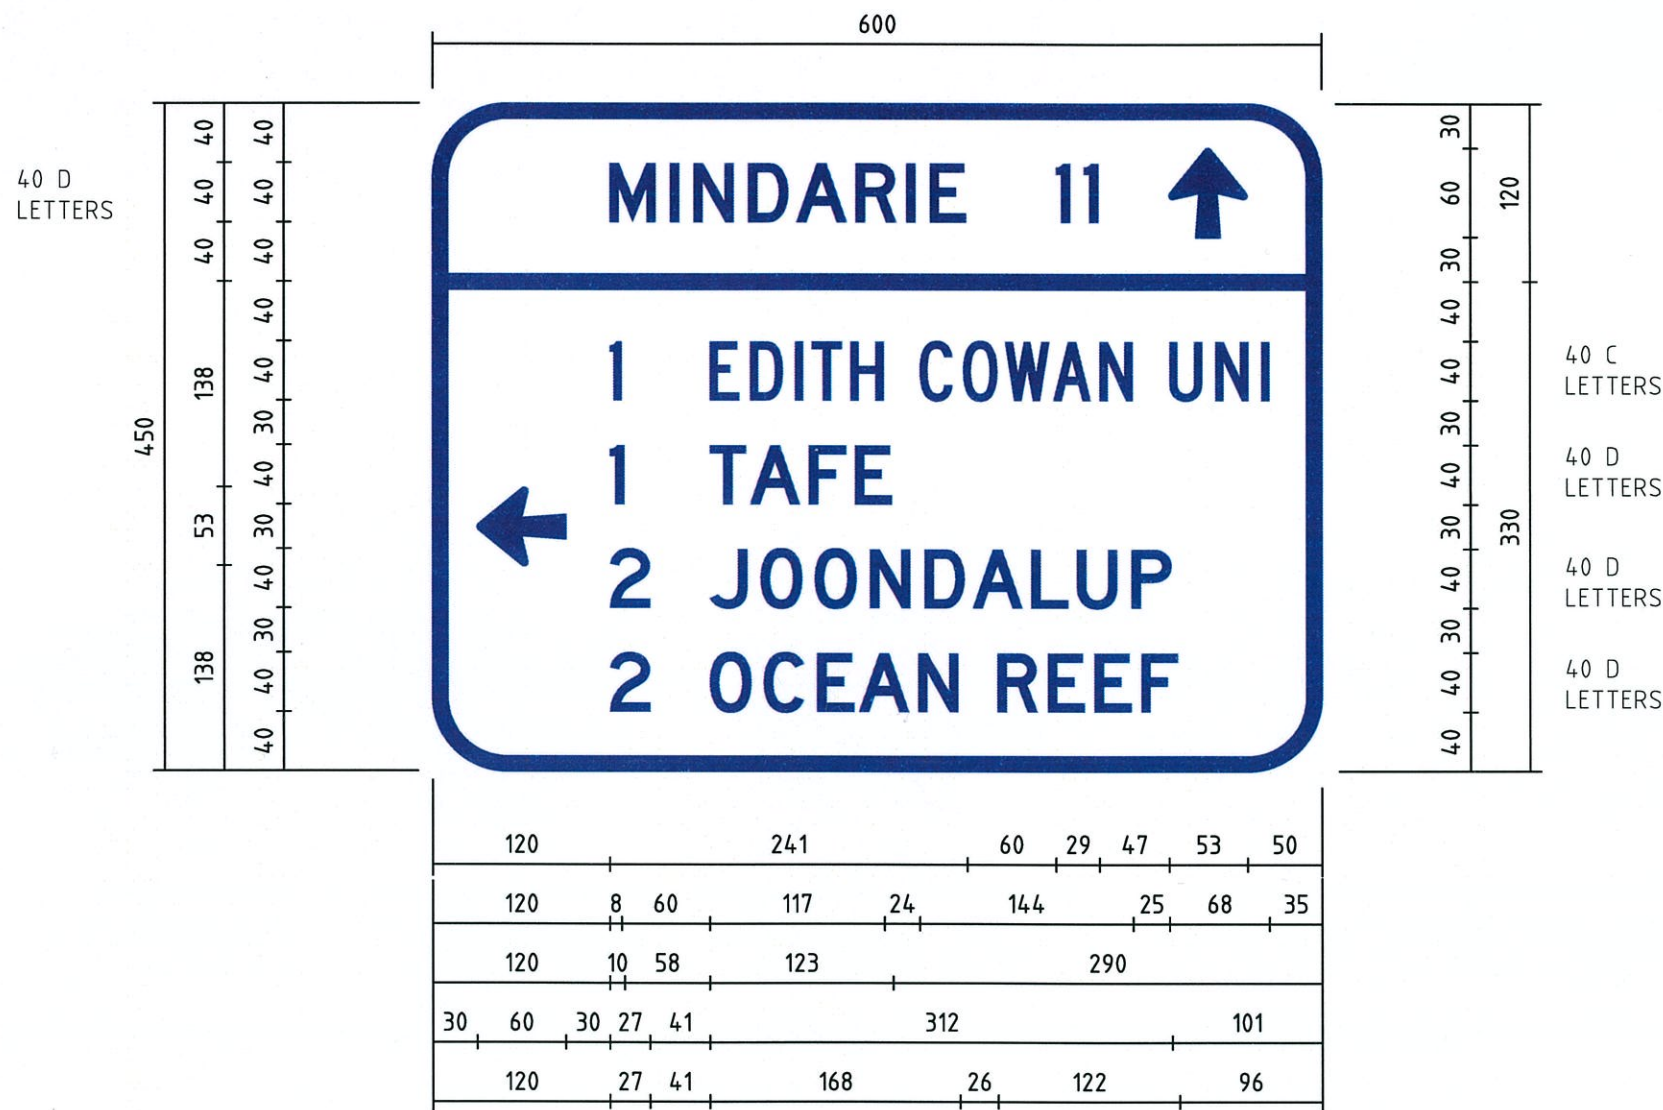

PANEL B

120		241		60	29	47	53	50
120	8	60	117	24	144	25	68	35
120	10	58	123			290		
30	60	30	27	41		312		101
120	27	41	168	26	122			96

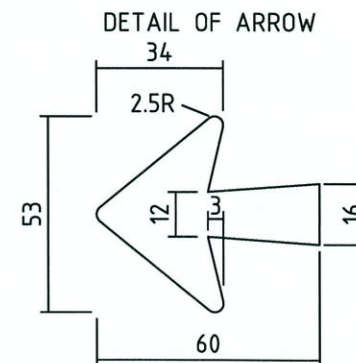

SCALE 1 : 2

NOTES:

- DIMENSIONS: MEASUREMENTS IN mm. CORNER RADIUS = 50. BORDER = NONE. EDGE STRIP = 10. MAIN SIGN PANEL AREA = 0.27 SQM.
- COLOURS: BLUE RETROREFLECTIVE LEGEND & BORDER ON WHITE RETROREFLECTIVE BACKGROUND.
- RETROREFLECTIVE CLASS MATERIAL: CLASS 400.
- GRAFFITI PROTECTION: REQUIRED.
- MATERIALS: ALL SIGN MATERIALS AND MANUFACTURE TO BE IN ACCORDANCE WITH MAIN ROADS SPECIFICATION 601.
- TEXT FONTS COMPLY WITH FHWA 2000 SERIES.

AMENDMENTS		
No.	DESCRIPTION	APPROVED & DATE
1	RETROREFLECTIVE CLASS AND FONT STYLE CHANGED, NOTE 6 AND COLOUR ADDED.	<i>Shoreland</i> 31/07/18

NOTES

TECHNOLOGY AND ENVIRONMENT
ROAD AND TRAFFIC ENGINEERING
 WATERLOO CRESCENT EAST PERTH 6004
 Telephone (08) 9323 4111 Fax (08) 9323 4449

FILE NUMBER	67-08-4F	
DESIGNED / DRAWN	J. VOKE	29.5.07
VERIFIED	D. LANDMARK	7.6.07
APPROVED	L. BROADHURST	8.6.07

GUIDE SIGN
 CYCLING SERIES
 BICYCLE ROUTE MARKER SUPPLEMENTARY PLATE
MR-GC-18D
 2 DIRECTIONS, 5 LINES OF TEXT

LOCAL AUTHORITY	DRAWING NUMBER	AMEND
6002	200731-0030-1	

SCALE 1:5 0 25mm 50 75 100 125 150 175 200 225 250 275 300 325 350 375

MICROFILM DATE
A3