


(SEE NOTE 5)

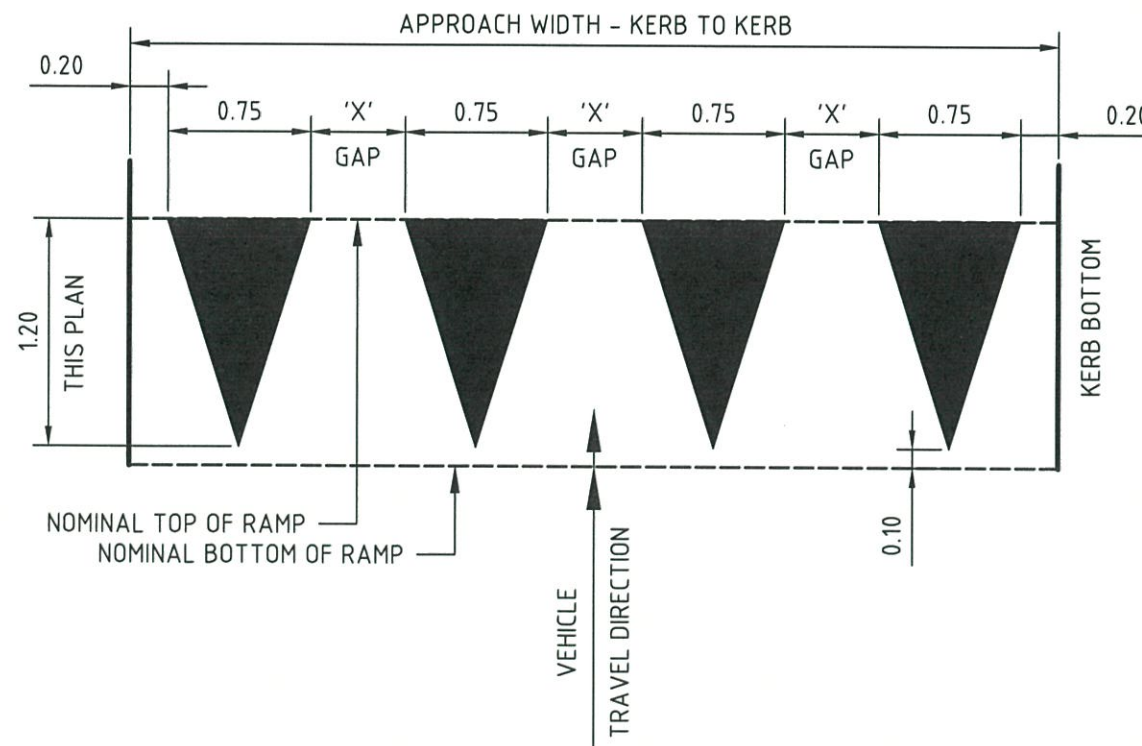

SHARK TEETH PAVEMENT DETAIL
SCALE 1:40

AMENDMENTS		
No.	DESCRIPTION	APPROVED & DATE
1.	PLAN - EXAMPLE AND 1:200 SCALE BAR REMOVED. NOTE 6 ADDED. DRAWING TITLE AND TITLE BLOCK AMENDED.	<i>Abner</i> 3/6/22

- NOTES**
- ALL DIMENSIONS ARE IN METRES UNLESS NOTED OTHERWISE.
 - PLATEAU RAMP GRADES CAN BE ADJUSTED TO 1:20 TO CATER FOR CYCLIST NEEDS IF REQUIRED.
 - REFER TO GRAPH (AS SHOWN) FOR SPACING BETWEEN SHARKS TEETH VERSUS APPROACH WIDTH - KERB TO KERB (m).
 - A MINIMUM OF TWO MODULES OF BROKEN SEPARATION LINE (24m) SHALL PRECEDE THE PLATEAU RAMP.
 - KERB TO KERB WIDTH IS MEASURED FROM LEFT VERGE TO EITHER A SOLID MEDIAN KERB, IF PRESENT, OR TO THE RIGHT HAND VERGE KERB. FOR SIGNS AND PAVEMENT MARKING FOR RAISED SAFETY PLATFORMS, REFER MRWA GUIDELINE DRAWINGS 201931-0005 OR 201931-0006



PLANNING AND TECHNICAL SERVICES DIRECTORATE ROAD AND TRAFFIC ENGINEERING	
WATERLOO CRESCENT EAST PERTH 6004 Telephone (08) 9323 4111 Fax	
DRAWN	A. BERRY
DESIGNED	
VERIFIED	E. ROSE 25/08/21
APPROVED	D. LANDMARK 25/08/21
FILE NO.	67-08-4F

STANDARD DRAWING
RAISED PAVEMENTS
SHARK TEETH PAVEMENT MARKING

MRWA DRAWING NUMBER 202131-0030-1 AMENDMENT



SCALES 1:40 0 200mm 400 600 800 1000 1200 1400 1600 1800 2000 2200 2400 2600 2800 3000