


NARROW MEDIAN GAP DETAIL
 MEDIAN WIDTH \leq 2900
 REFER TO NOTE 2

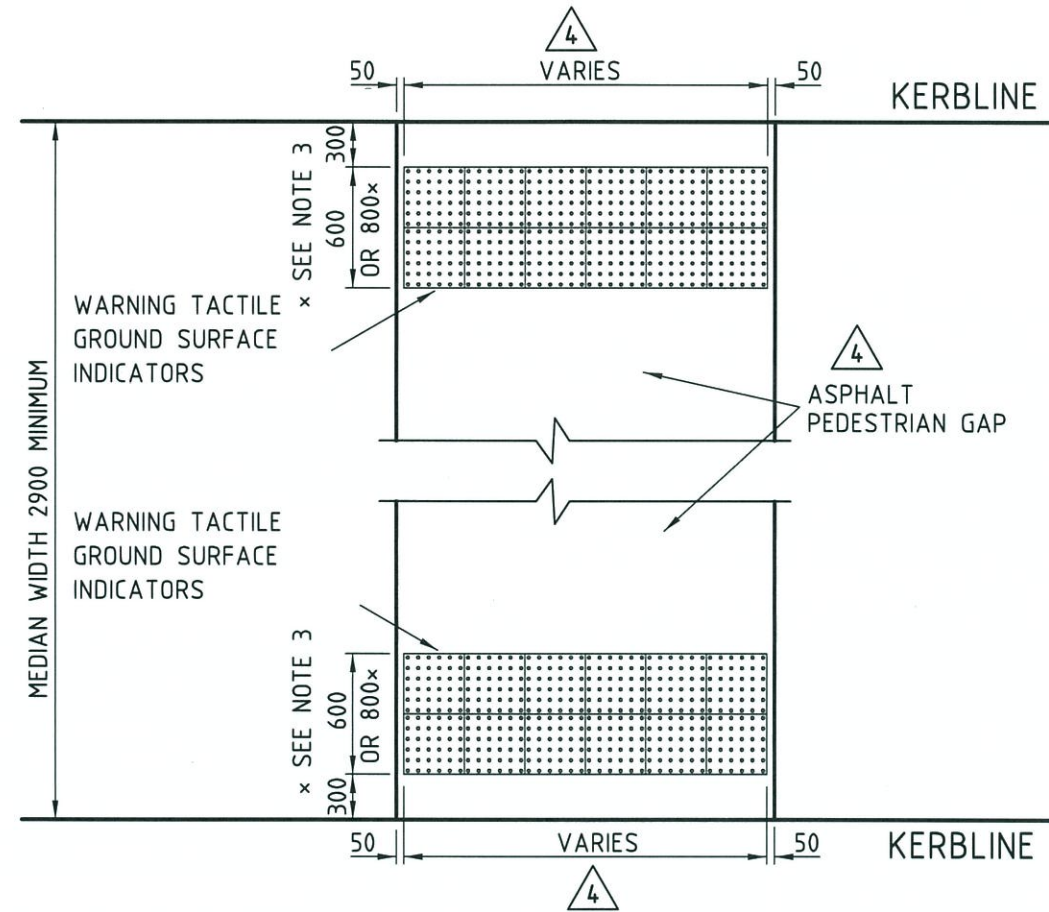

WIDE MEDIAN GAP DETAIL
 MEDIAN WIDTH $>$ 2900

AMENDMENTS		
No.	DESCRIPTION	APPROVED & DATE
1.	MEDIAN WIDTH CLARIFIED	C.M. 25/09/12
2.	'DIRECTIONAL' REMOVED FROM TITLE. NOTE ADDED.	R.G. 29/07/13
3.	ADDITIONAL TGSi SIZE AND NOTE 3 ADDED.	C.M. 8/12/15
4.	REFERENCE TO RED ASPHALT REMOVED. DIMENSION AMENDED.	CM 16/8/18

- NOTES**
1. A MINIMUM 30% LUMINANCE CONTRAST BETWEEN THE COLOUR OF THE PATH AND THE COLOUR OF THE TGSi MUST BE ACHIEVED.
 2. THE NARROW MEDIAN GAP DETAIL SHOULD NOT BE USED AT SIGNALISED INTERSECTIONS (AT LEAST WHERE A PARALLEL WALK PHASE EXISTS).
 3. TGSi's CAN BE EITHER 300 x 300mm OR 400 x 400mm IN SIZE. (400 x 400mm TILES SHOWN).

SCALE 1:50
 0 0.25m 0.5 0.75 1.0 1.25 1.5 1.75 2.0 2.25 2.5 2.75 3.0 3.25 3.5 3.75

PLANNING AND TECHNICAL SERVICES DIRECTORATE
 ROAD AND TRAFFIC ENGINEERING
 WATERLOO CRESCENT EAST PERTH 6004
 Telephone (08) 9323 4111 Fax (08) 9323 4449

FILE NUMBER	06/7882	
DESIGNED / DRAWN	C. MAGRIPLIS	APRIL 09
VERIFIED	C. MAGRIPLIS	07/01/10
APPROVED	R. GROVE	07/01/10

STANDARD DRAWING
 TACTILE GROUND SURFACE INDICATORS
MEDIAN GAP DETAILS

LOCAL AUTHORITY
 DRAWING NUMBER
200931-0091-4

MICROPLM DATE
A 3