


MR-GE-5

160 D LETTERS

STATE R.M. 375 x 360

180 E mod LETTERS

WA ARROW D1 AT -90

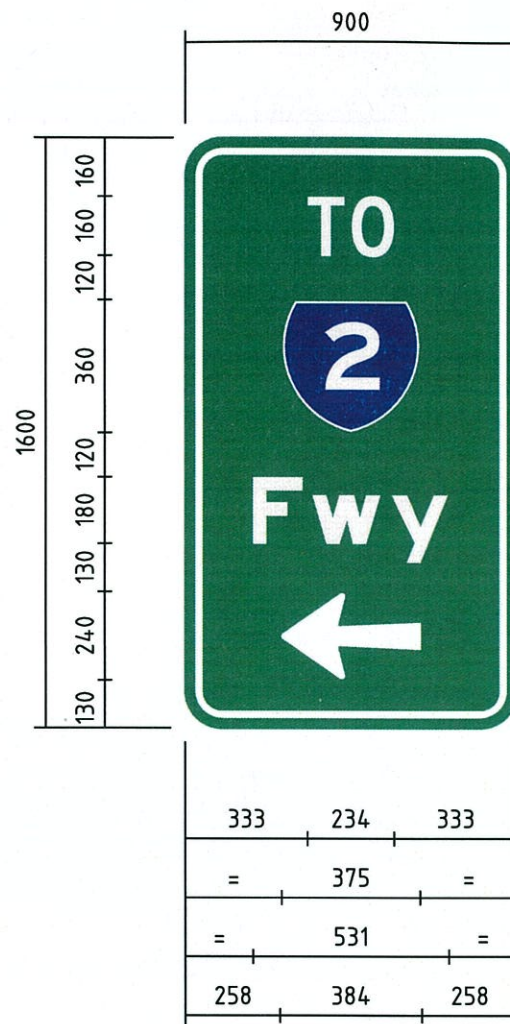


MR-GE-6L

160 D LETTERS

STATE R.M. 375 x 360

180 E mod LETTERS

WA ARROW D1 AT 90

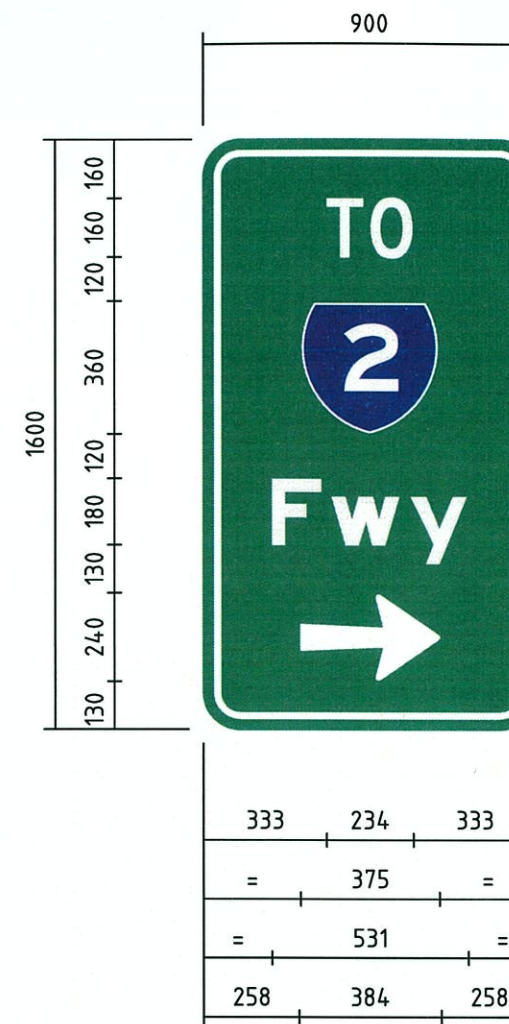

MR-GE-6R

NOTES:

1. DIMENSIONS: MEASUREMENTS IN mm. CORNER RADIUS = 100. BORDER = 25. EDGE STRIP = 25. MAIN SIGN PANEL AREA = 1.44 SQM.
2. COLOURS : MAIN SIGN - WHITE RETROREFLECTIVE LEGEND, ARROW AND BORDER ON GREEN RETROREFLECTIVE BACKGROUND. STATE ROUTE MARKER - WHITE RETROREFLECTIVE NUMERAL AND BORDER ON BLUE RETROREFLECTIVE SHIELD.
3. RETROREFLECTIVE CLASS OF MATERIAL: CLASS 400.
4. GRAFFITI PROTECTION: TO BE SPECIFIED BY THE DESIGNER IN ACCORDANCE WITH MAIN ROADS GUIDELINES.
5. MATERIALS : ALL SIGN MATERIALS AND MANUFACTURE TO BE IN ACCORDANCE WITH MAIN ROADS SPECIFICATION 601.
6. TEXT FONTS COMPLY WITH FHWA 2000 SERIES.

AMENDMENTS		
No.	DESCRIPTION	APPROVED & DATE
1	CORNER RADIUS, BORDER & EDGE WIDTH, TITLE BLOCK AND NOTES AMENDED.	R. GROVE 31.10.05
2	RETROREFLECTIVE CLASS, FONT STYLE, TITLE CHANGED, NOTE 6 AND COLOUR ADDED.	<i>[Signature]</i> 3/7/18

NOTES

SCALE 1:20
0 100mm 200 300 400 500 600 700 800 900 1000 1100 1200 1300 1400 1500

Government of Western Australia
MAIN ROADS Western Australia
 TECHNOLOGY AND ENVIRONMENT
ROAD AND TRAFFIC ENGINEERING
 Waterloo Crescent East Perth 6004
 Telephone (08) 9323 4111 Fax (08) 9323 4449

FILE NUMBER	3-32-1A	
DESIGNED / DRAWN	C. WOOLDRIDGE	8/8/94
VERIFIED	G. MASON	12/8/94
APPROVED	R. BROWN	16/8/94

GUIDE SIGN
 FREEWAY SERIES
 TO FREEWAY (AHEAD, LEFT, RIGHT)
 MR-GE-5 AND MR-GE-6

LOCAL AUTHORITY	DRAWING NUMBER	AMEND.
6025	9431-1005-2	