



Australian Government



mainroads  
WESTERN AUSTRALIA

BUNBURY OUTER RING ROAD | PLANNING AND DEVELOPMENT

**BUILDING OUR FUTURE**


# Bunbury Outer Ring Road Northern & Central Community Reference Group

4 February 2019



# Agenda

4:45	Arrival – light refreshments available from 4:45pm	
5.00	Welcome – meeting purpose and process	Linton Pike
	Previous Workshop Summary and actions arising	Linton Pike
	Project Update	Dominic Boyle
	Raymond Road	Chris Mitchell
	Land Use & Population	Hannah Ruprecht / Chris Mitchell
	Environmental Referral Update	Padraic Murphy / Neil McCarthy / Chris Mitchell
	Community and Stakeholder Engagement Update	Tammy Mitchell
	CRG member round table discussion	CRG members
	Next Steps	Dominic Boyle
8.00	Close	Linton Pike

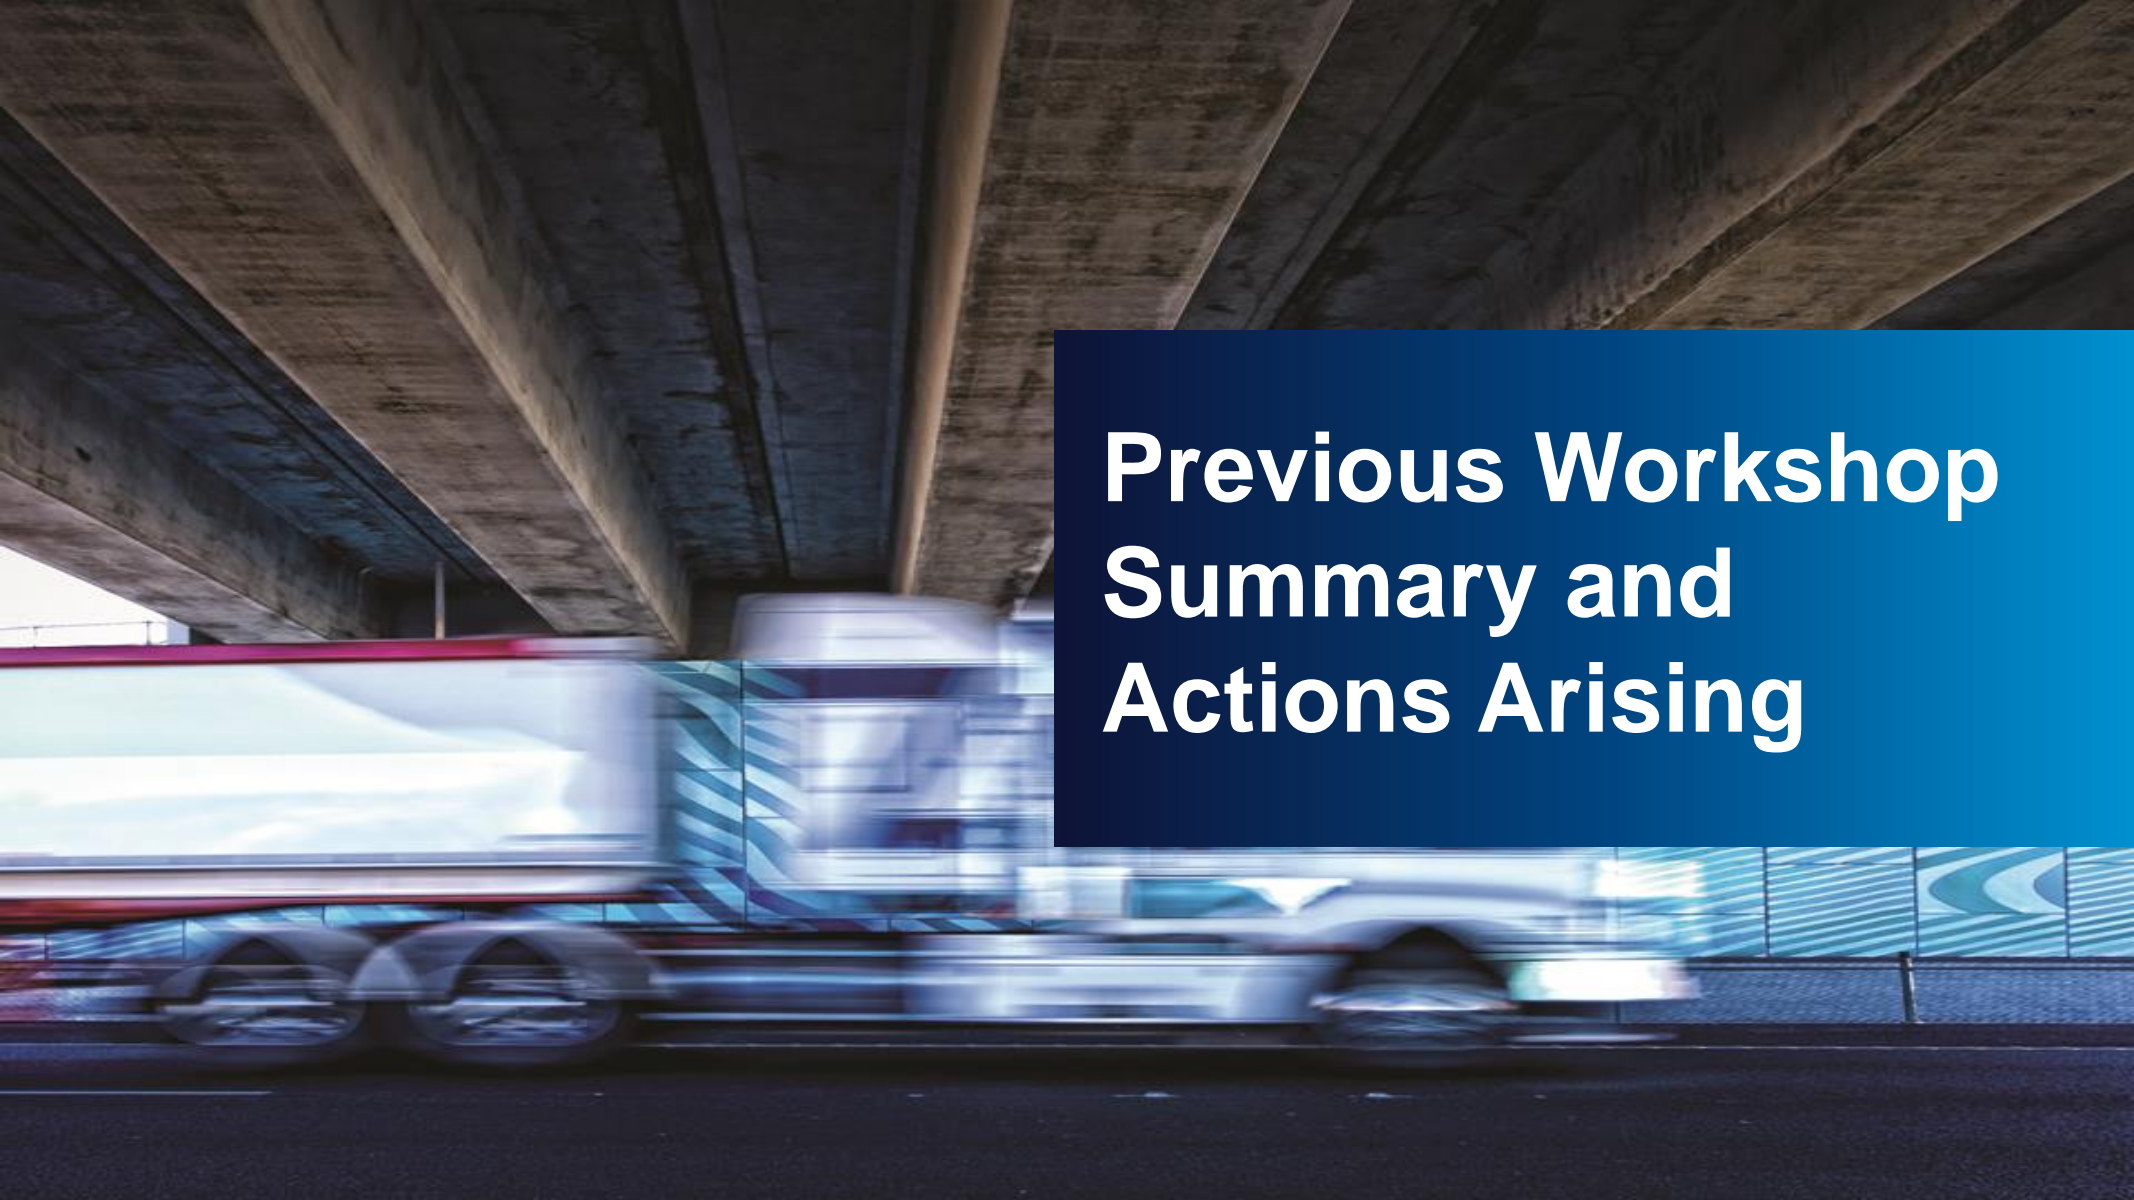

**Previous Workshop  
Summary and  
Actions Arising**



BUNBURY OUTER RING ROAD | PLANNING AND DEVELOPMENT





# Project Update

Dominic Boyle

# Project Update

- Ultimate Design for BORR North and Central Complete
- Drainage Strategy Endorsed
- IA Submission
- Socio-Economic Assessment commenced
- Shire of Harvey Briefing

# Project Programme

	2018				2019				2020				2021				2022				2023							
	Q1	Q2	Q3	Q4	Q1	Q2	Q3	Q4	Q1	Q2	Q3	Q4	Q1	Q2	Q3	Q4	Q1	Q2	Q3	Q4	Q1	Q2	Q3	Q4				
<b>Community &amp; Stakeholder Engagement</b>	[Purple bar spanning all quarters from 2018 to 2023]																											
<b>Northern &amp; Central Section</b>																												
Alignment Selection	[Yellow bar]																											
Alignment Definition			[Orange bar]																									
Environmental Referral and Assessment					[Green bar]																							
Land Acquisition					[Blue bar]																							
Section 18 Aboriginal Heritage Consent									[Purple bar]																			
<b>Southern Section</b>																												
Alignment Selection			[Yellow bar]																									
Alignment Definition					[Orange bar]																							
Environmental Referral and Assessment					[Green bar]																							
Land Acquisition					[Blue bar]																							
Section 18 Aboriginal Heritage Consent									[Purple bar]																			
<b>Project Definition</b>																												
Project Definition					[Red bar]																							
Business Case									[Red bar]																			
<b>Delivery</b>																												
Procurement of Delivery Contract(s)									[Blue bar]																			
Detailed Design & Construction													[Blue bar spanning all quarters from 2021 to 2023]															




# Raymond Road

Chris Mitchell




# Raymond Road/ BORR Interchange – BORR Profile

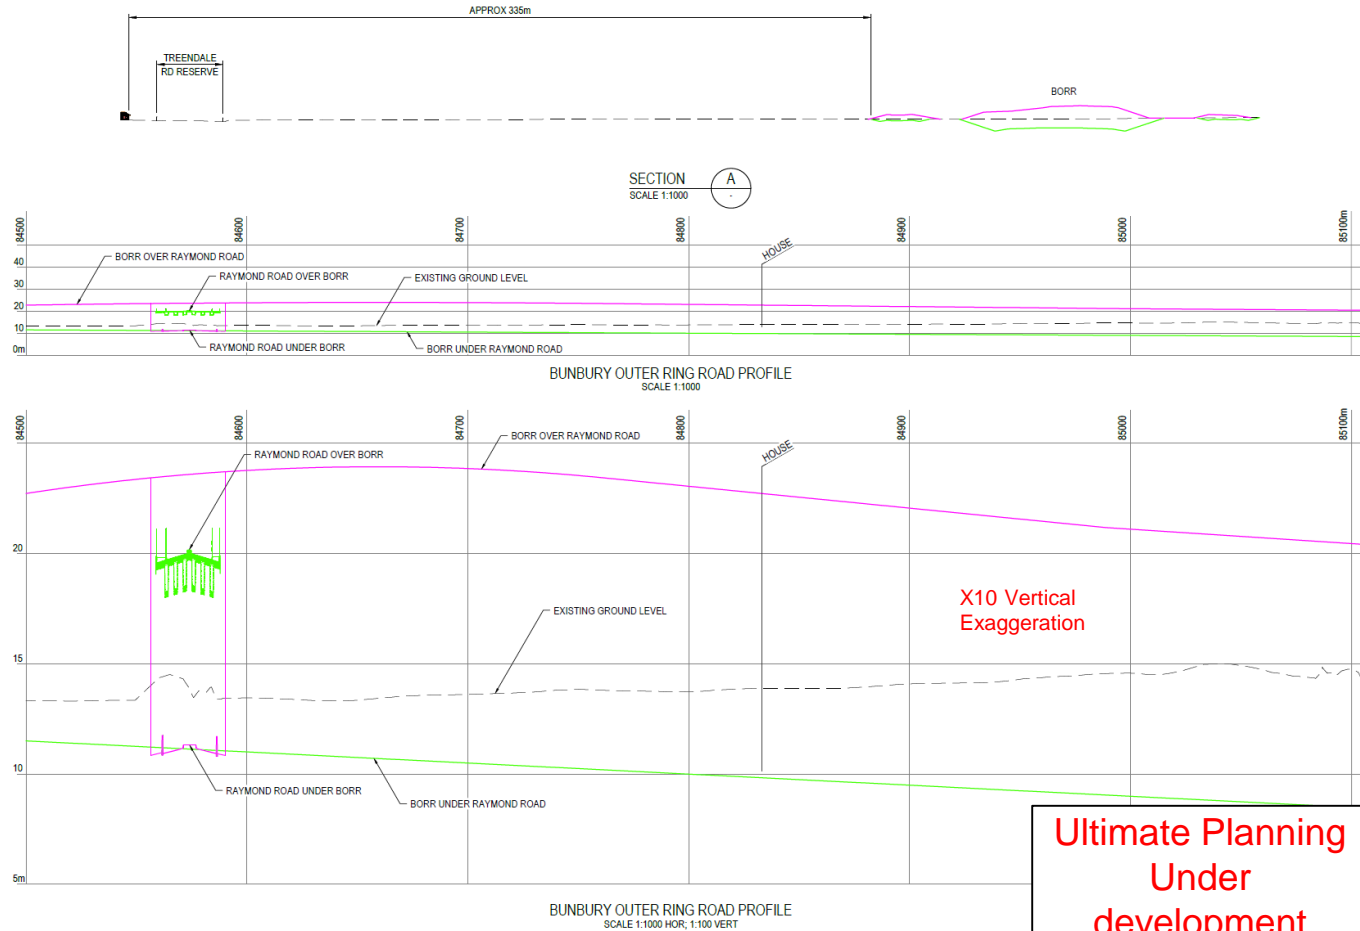





# Raymond Road/ BORR Interchange – Raymond Profile

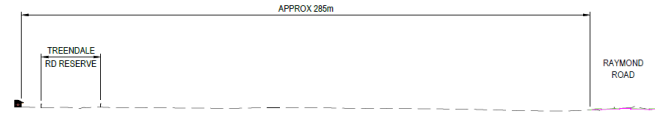

SECTION A SCALE 1:1000

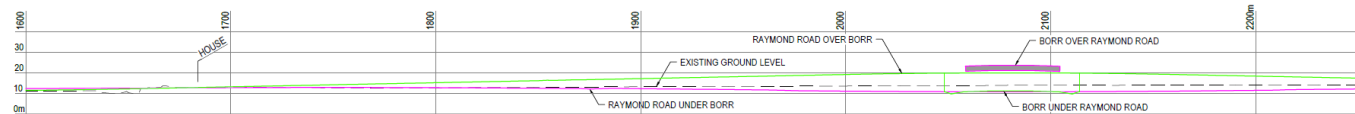

RAYMOND ROAD PROFILE SCALE 1:1000

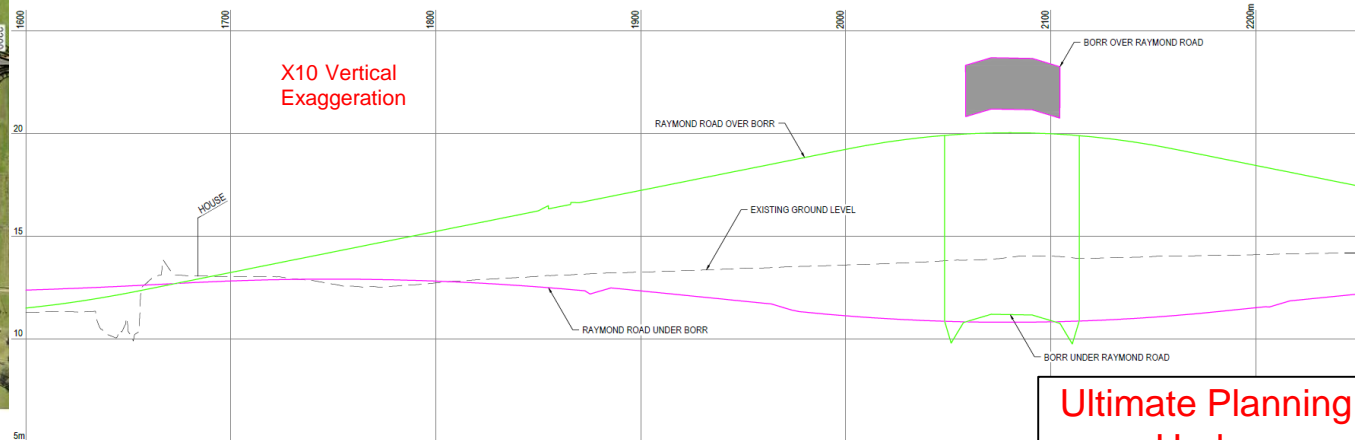

RAYMOND ROAD PROFILE SCALE 1:1000 HOR, 1:100 VERT

Ultimate Planning Under development



# Raymond Road – proposed access and daily turning volumes

Ultimate Planning  
Under  
development





# Raymond Road design concept


Ultimate Planning Under development





# Raymond Road – Dumbell Interchange


Ultimate Planning Under development

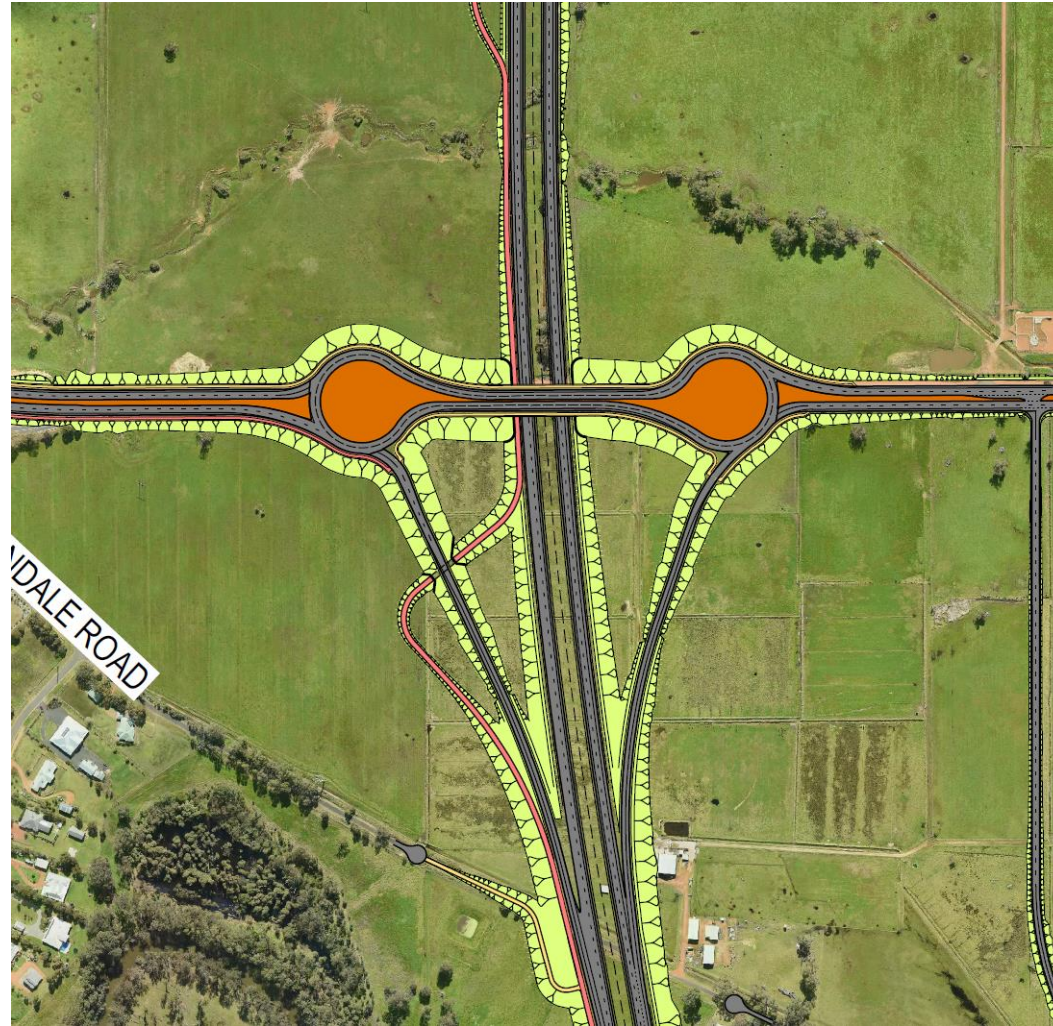



# Raymond Road – Treendale Road East

Ultimate Planning  
Under  
development

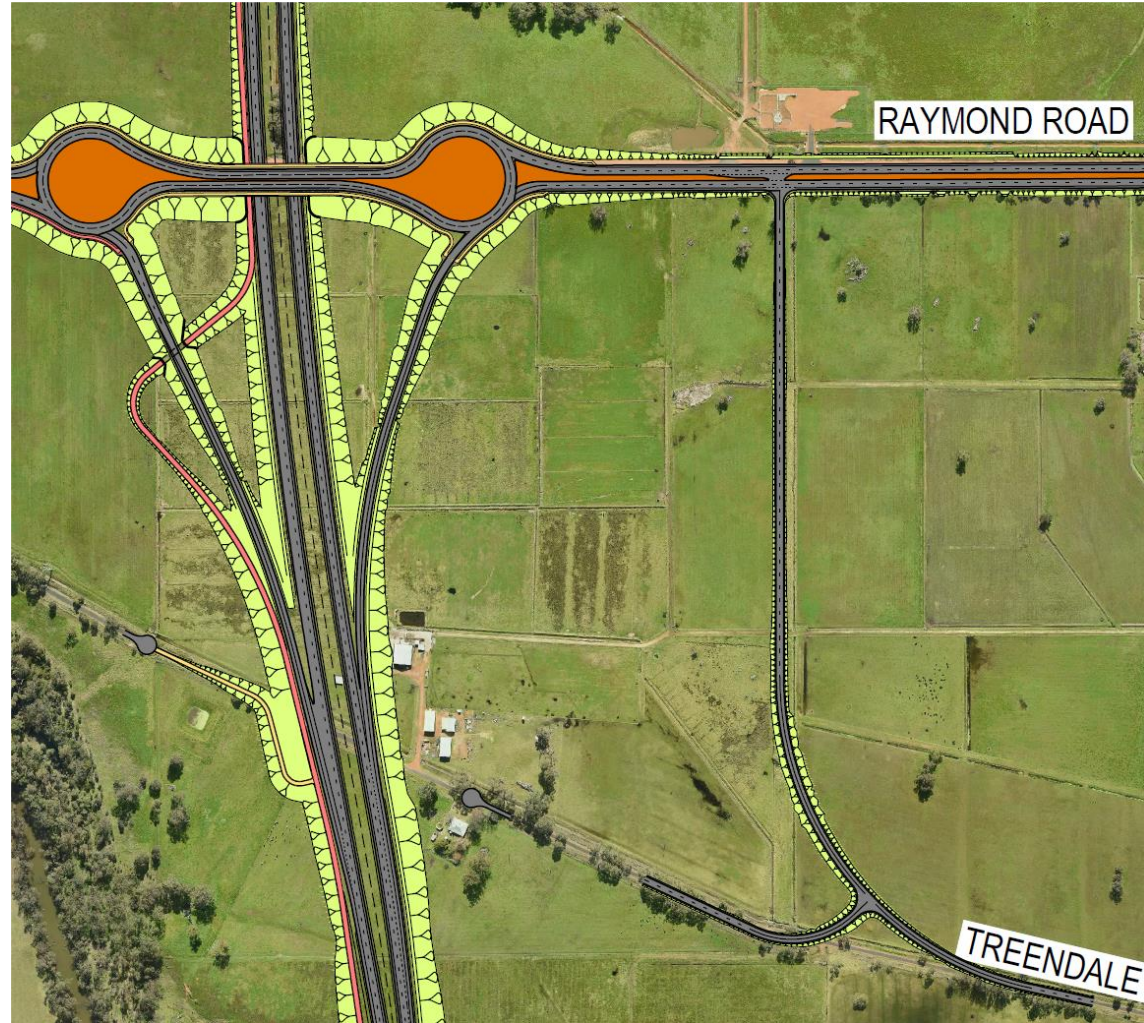



# Raymond Road – Treendale Road West

Ultimate Planning  
Under  
development







# Raymond Road – Meadow Landing Accesses



Ultimate Planning  
Under  
development



# Raymond Road – Grand Entrance Access

Ultimate Planning  
Under  
development

