


80 C
LETTERS


80 C
LETTERS

80 C
LETTERS

120 C
LETTERS

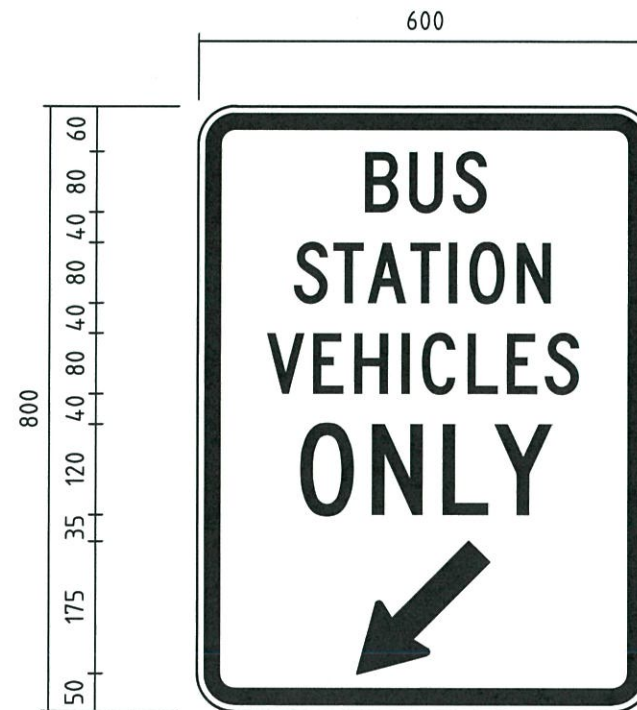

| | | |
|-----|-----|-----|
| 219 | 162 | 219 |
| = | 341 | = |
| 133 | 334 | 133 |
| 124 | 352 | 124 |
| = | 175 | = |

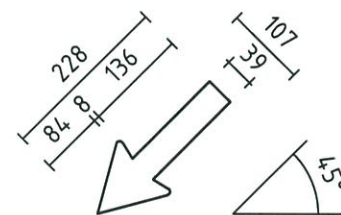

NOTES:

1. DIMENSIONS: MEASUREMENTS IN mm. CORNER RADIUS = 50. BORDER = 20. EDGE STRIP = 10. MAIN SIGN PANEL AREA = 0.48 SQM.
2. COLOURS: BLACK LEGEND, ARROW AND BORDER ON WHITE RETROREFLECTIVE BACKGROUND.
3. RETROREFLECTIVE CLASS OF MATERIAL: CLASS 400.
4. GRAFFITI PROTECTION: TO BE SPECIFIED BY THE DESIGNER IN ACCORDANCE WITH MAIN ROADS GUIDELINES.
5. MATERIALS : ALL SIGN MATERIALS AND MANUFACTURE TO BE IN ACCORDANCE WITH MAIN ROADS SPECIFICATION 601.
6. THIS DRAWING SHOWS MR-RE-8 (L). FOR MR-RE-8 (R) THE ARROW IS MIRROR IMAGED.
7. TEXT FONT COMPLIES WITH FHWA 2000 SERIES.

AMENDMENTS

| No. | DESCRIPTION | APPROVED & DATE |
|-----|--|-----------------------------|
| 1 | AMENDMENTS TO TITLE BLOCK, EDGE STRIP, CORNER RADIUS, BORDER, NOTES, DIMENSIONS. | R.GROVE 06.2.02 |
| 2 | RETROREFLECTIVE CLASS SPECIFIED, TITLE BLOCK UPDATED. | B.CHAREHJOO 24.2.09 |
| 3 | RETROREFLECTIVE CLASS & TEXT STYLE CHANGED, NOTE 7 ADDED. | <i>R. Grove</i> 15/10/18 |

NOTES

Government of Western Australia **mainroads** WESTERN AUSTRALIA

TECHNOLOGY AND ENVIRONMENT
ROAD AND TRAFFIC ENGINEERING

WATERLOO CRESCENT EAST PERTH 6004
Telephone (08) 9323 4111 Fax (08) 9323 4449

| | |
|------------------|---------------------|
| FILE NUMBER | 67-08-4F |
| DESIGNED / DRAWN | A. FORREST 30.10.00 |
| VERIFIED | R. VEITCH 28.12.00 |
| APPROVED | R. GROVE 02.01.01 |

REGULATORY SIGN
EXCLUSIVE LANE SERIES
BUS STATION VEHICLES ONLY
MR-RE-8

| | | |
|-----------------|----------------|-------|
| LOCAL AUTHORITY | DRAWING NUMBER | AMEND |
| 6018 | 200031-0506-3 | |

SCALE 1:10 0 50mm 100 150 200 250 300 350 400 450 500 550 600 650 700 750

MICROFILM DATE A3