


160 D LETTERS
 160 E mod NUMERALS
 160 D LETTERS

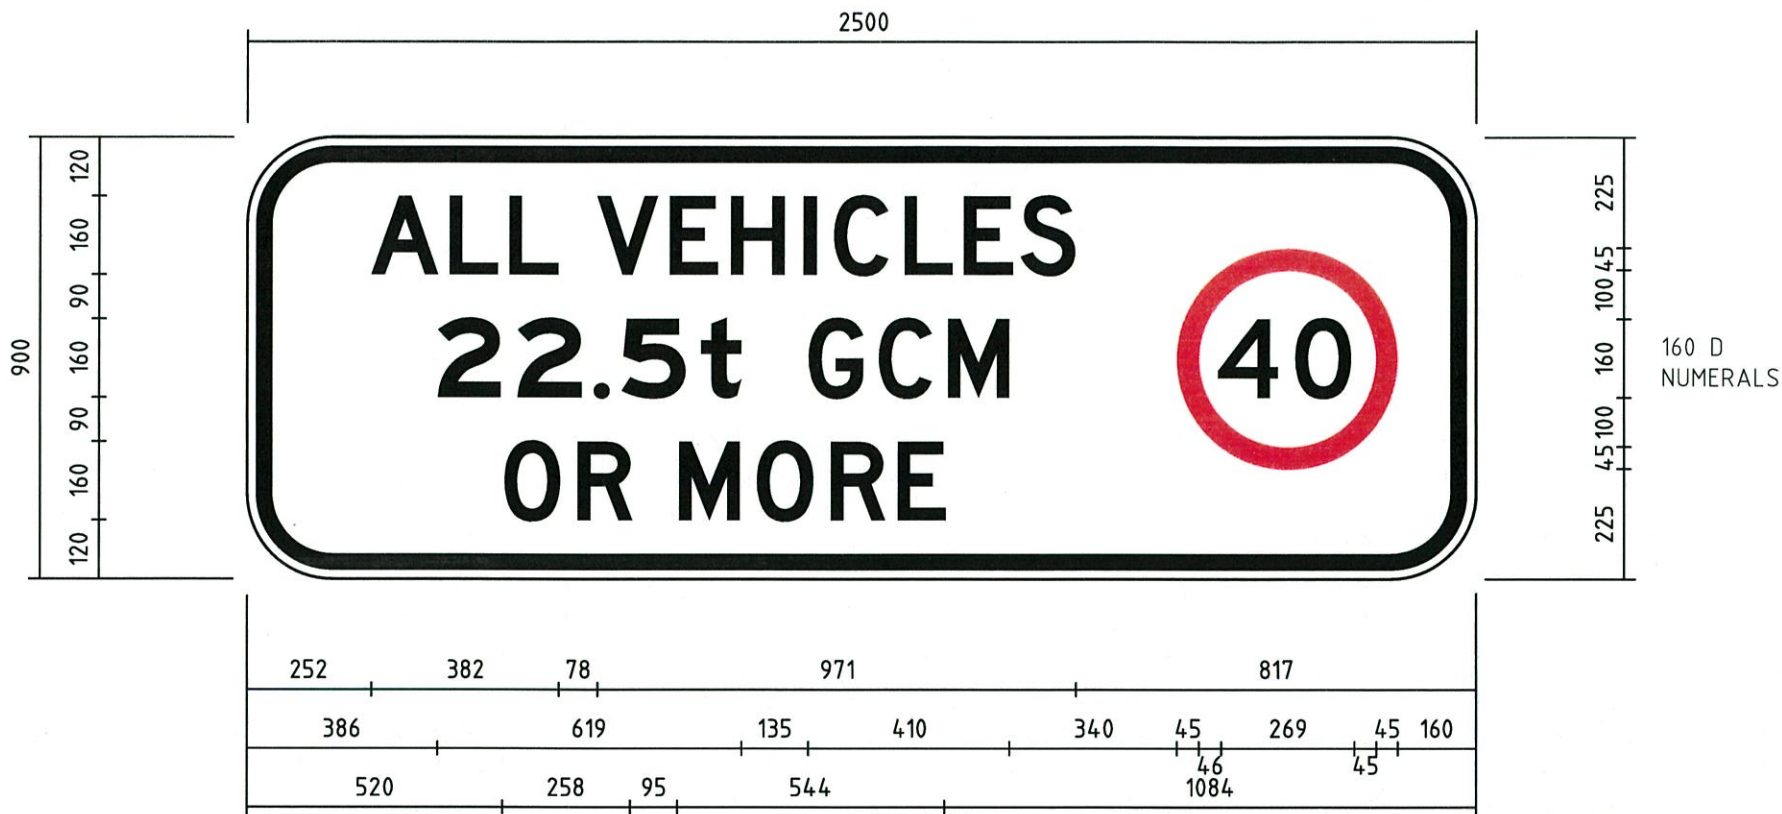

NOTES:

- DIMENSIONS: MEASUREMENTS IN mm. CORNER RADIUS = 175. BORDER = 30. EDGE STRIP = 20. MAIN SIGN PANEL AREA = 2.25 SQM.
- COLOURS : BLACK LEGEND ON WHITE RETROREFLECTIVE BACKGROUND. SPEED RING: RED ON WHITE RETROREFLECTIVE BACKGROUND. BORDER: BLACK. OVERLAY: BLACK LEGEND ON WHITE RETROREFLECTIVE BACKGROUND.
- RETROREFLECTIVE CLASS OF MATERIAL: CLASS 400.
- GRAFFITI PROTECTION: AS REQUIRED BY REGIONAL MANAGER.
- MATERIALS : ALL SIGN MATERIALS AND MANUFACTURE TO BE IN ACCORDANCE WITH MAIN ROADS SPECIFICATION 601.
- TEXT FONTS COMPLY WITH FHWA 2000 SERIES.



NOTE: REPLACE "22.5 TONNES" TEXT ON EXISTING SIGNS WITH "22.5t GCM" OVERLAY.

AMENDMENTS

No.	DESCRIPTION	APPROVED & DATE
1	SIGN LEGEND CHANGED, OVERLAY DETAIL ADDED.	D. LANDMARK 9/11/07
2	RETROREFLECTIVE CLASS & TEXT STYLE CHANGED, NOTE & COLOUR ADDED.	<i>[Signature]</i> 2/10/18

NOTES

Government of Western Australia
MAIN ROADS Western Australia
 TECHNOLOGY AND ENVIRONMENT
 ROAD AND TRAFFIC ENGINEERING
 Waterloo Crescent East Perth 6004
 Telephone (08) 9323 4111 Fax (08) 9323 4449

FILE NUMBER	67-08-4F
DESIGNED / DRAWN	J. VOKE 22/6/06
VERIFIED	D. LANDMARK 27/6/06
APPROVED	R. GROVE 27/6/06

REGULATORY SIGN
 SPEED SERIES
 HEAVY VEHICLE SPEED ZONE
 MR-RS-18

LOCAL AUTHORITY	DRAWING NUMBER	AMEND
6021	200631-0020-2	

SCALE 1:15
 0 75mm 150 225 300 375 450 525 600 675 750 825 900 975 1050 1125

MICROFILM DATE

A 3