


| | | |
|----------------|-----------|----------------------------|
| MAIN ROADS No. | MR-RS-20A | MR-RS-20B (Illustrated) |
| SIZE | 450 x 450 | 600 x 600 |
| CORNER RADIUS | 40 | 50 |

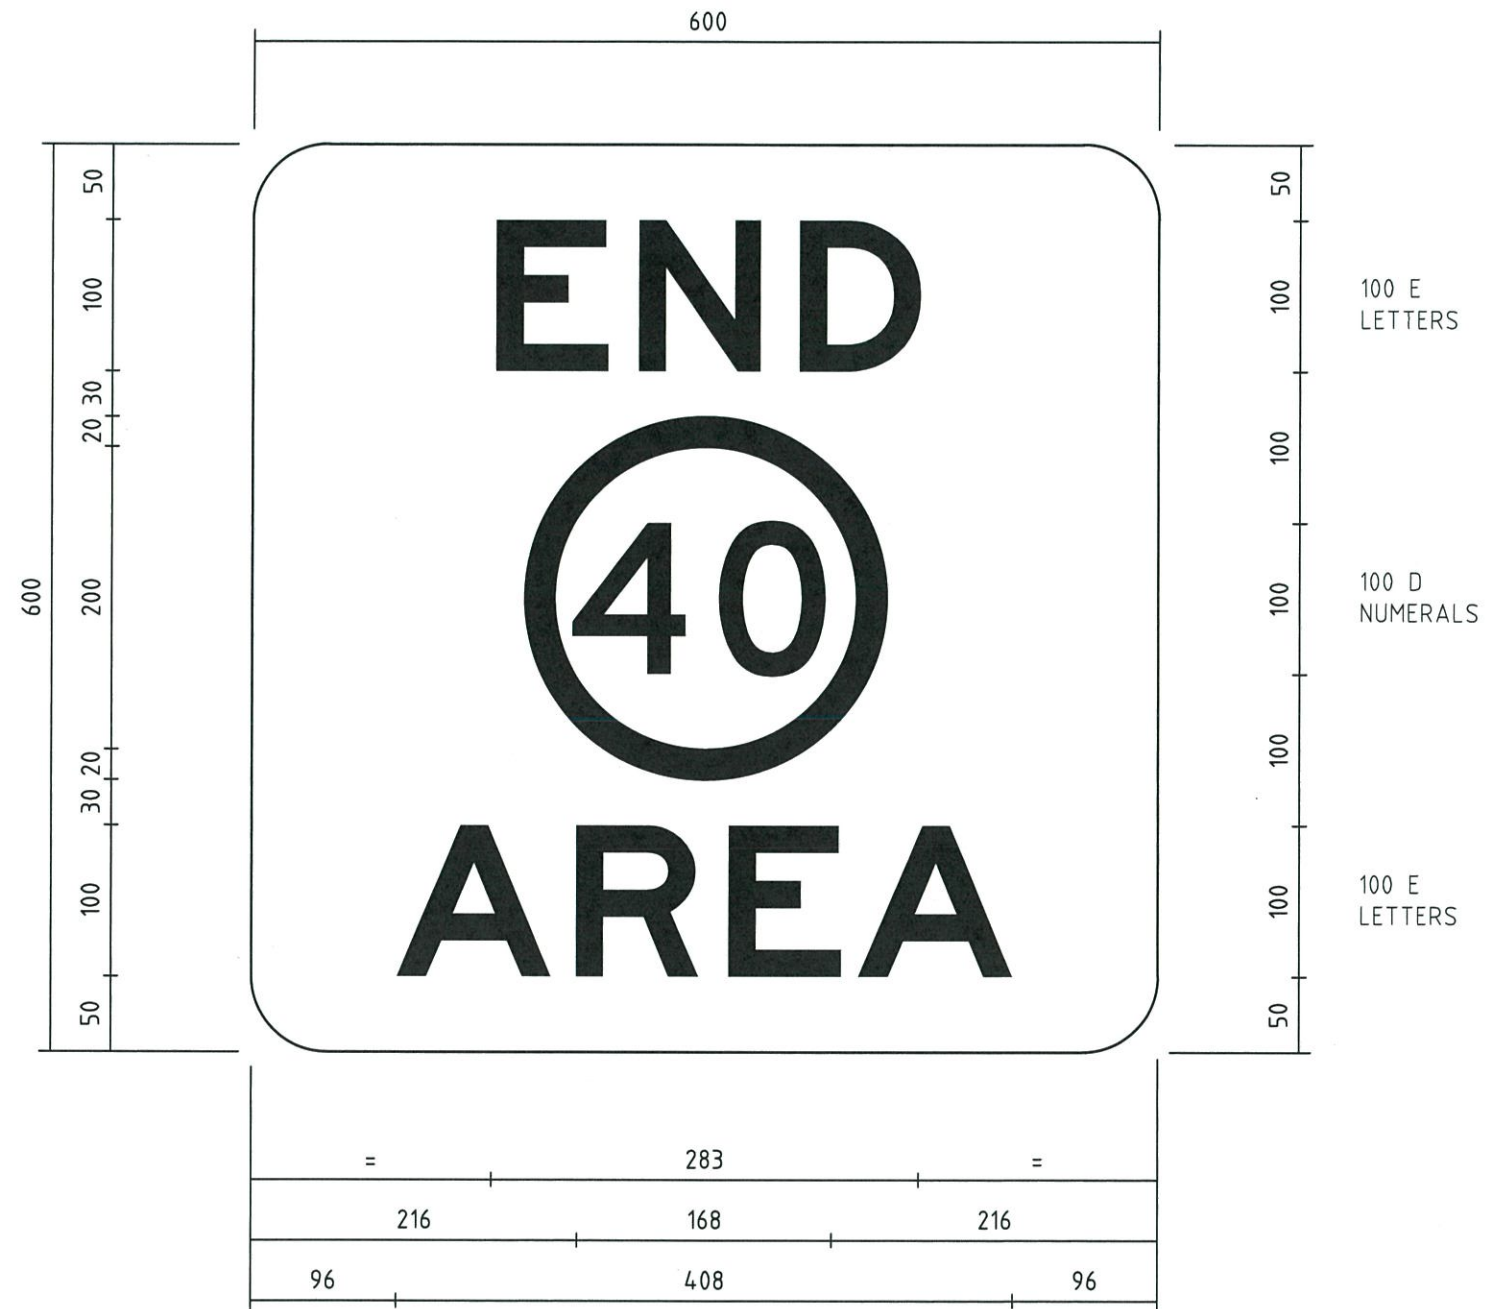

NOTES:

1. DIMENSIONS: MEASUREMENTS IN mm. ALTERNATE SIZES ARE IN EXACT PROPORTION TO THE SIGN ILLUSTRATED, EXCEPT FOR THE CORNER RADIUS.
2. COLOURS: BLACK LEGEND, NUMBERS AND ANNULUS ON WHITE RETROREFLECTIVE BACKGROUND.
3. RETROREFLECTIVE CLASS MATERIAL: CLASS 400.
4. GRAFFITI PROTECTION: REQUIRED.
5. MATERIALS: ALL SIGN MATERIALS AND MANUFACTURE TO BE IN ACCORDANCE WITH MAIN ROADS SPECIFICATION 601.
6. THIS SIGN SHALL ONLY BE USED TO INDICATE THE END OF A SPEED LIMITED AREA, WHEN USED IN CONJUNCTION WITH AN R4-1 SPEED LIMIT SIGN AS ILLUSTRATED.
7. TEXT FONTS COMPLY WITH FHWA 2000 SERIES.



| AMENDMENTS | | |
|------------|---|-----------------------------|
| No. | DESCRIPTION | APPROVED & DATE |
| 1 | RETROREFLECTIVE CLASS & TEXT STYLE CHANGED, NOTE 7 ADDED. | <i>R. Grove</i> 15/10/07 |

NOTES

100 E LETTERS

100 D NUMERALS

100 E LETTERS

TECHNOLOGY AND ENVIRONMENT
 ROAD AND TRAFFIC ENGINEERING
 WATERLOO CRESCENT EAST PERTH 6004
 Telephone (08) 9323 4111 Fax (08) 9323 4449

| | | |
|------------------|-------------|---------|
| FILE NUMBER | 67-08-4F | |
| DESIGNED / DRAWN | J. VOKE | 30.5.07 |
| VERIFIED | D. LANDMARK | 13.6.07 |
| APPROVED | R. GROVE | 13.6.07 |

REGULATORY SIGN
SPEED SERIES
END AREA SPEED LIMIT
MR-RS-20

| | | |
|-----------------|----------------|--------|
| LOCAL AUTHORITY | DRAWING NUMBER | AMEND. |
| | 200731-0035-1 | |

SCALE 1:5

MICROFILM DATE A 3