


| | | | |
|--------------------------------|-----------|---------------------|--------------------------------------|
| MAIN ROADS No. AUST STD No. | MR-RS-21A | MR-RS-21B R4-12B | MR-RS-21C R4-12C (Illustrated) |
| SIZE | 450 x 600 | 600 x 800 | 900 x 1200 |
| CORNER RADIUS | 40 | 50 | 75 |

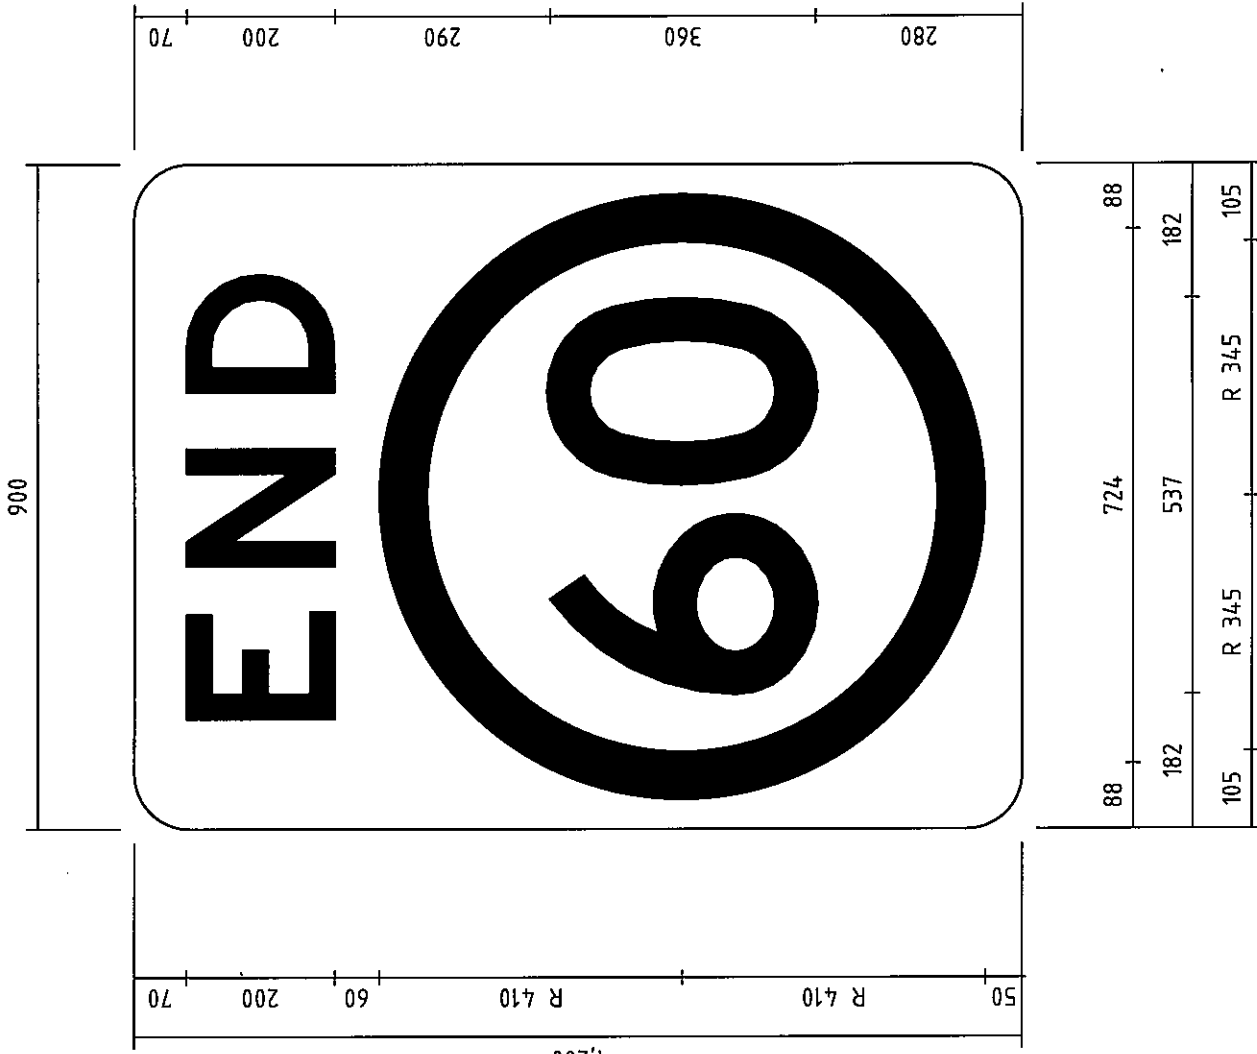

200 E M
LETTERS

360 D N
NUMERALS

NOTES:

1. DIMENSIONS: MEASUREMENTS IN mm. ALTERNATIVE SIZES ARE IN EXACT PROPORTION IN ALL RESPECTS TO THE SIGN ILLUSTRATED, EXCEPT FOR THE CORNER RADIUS.
2. COLOURS: BLACK LEGEND ON WHITE RETROREFLECTIVE BACKGROUND.
3. RETROREFLECTIVE CLASS MATERIAL: CLASS 1.
4. GRAFFITI PROTECTION: REQUIRED.
5. MATERIALS: ALL SIGN MATERIALS AND MANUFACTURE TO BE IN ACCORDANCE WITH MAIN ROADS SPECIFICATION 601.

| | |
|------------|--|
| AMENDMENTS | |
| No. | DESCRIPTION |
| 1 | REFERENCE TO AUSTRALIAN STANDARD SIGN R4-12 INCLUDED IN TABLE AND TITLE. |
| | APPROVED & DATE |
| | <i>[Signature]</i> 13.10.09 |

NOTES

SCALE 1:10
0 50mm 100 150 200 250 300 350 400 450 500 550 600 650 700 750

| | |
|---|----------------------------|
| TECHNOLOGY AND ENVIRONMENT mainroads WESTERN AUSTRALIA ROAD AND TRAFFIC ENGINEERING WATERLOO CRESCENT EAST PERTH 6004 Telephone (08) 9323 4111 Fax (08) 9323 4449 FILE NUMBER 67-08-4F | MORFORM DATE A 3 |
| DESIGNED / DRAWN J. VOKE | 1/6/07 |
| VERIFIED D. LANDMARK | 13/6/07 |
| APPROVED R. GROVE | 13/6/07 |
| REGULATORY SIGN END SPEED LIMIT | |
| MR-RS-21 / R4-12 | |
| LOCAL AUTHORITY | AMEND |
| DRAWING TYPE | DRAWING NUMBER |
| | 200731-0036-1 |