


100 E
LETTERS

35 C
LETTERS

35 C
LETTERS

35 C
LETTERS

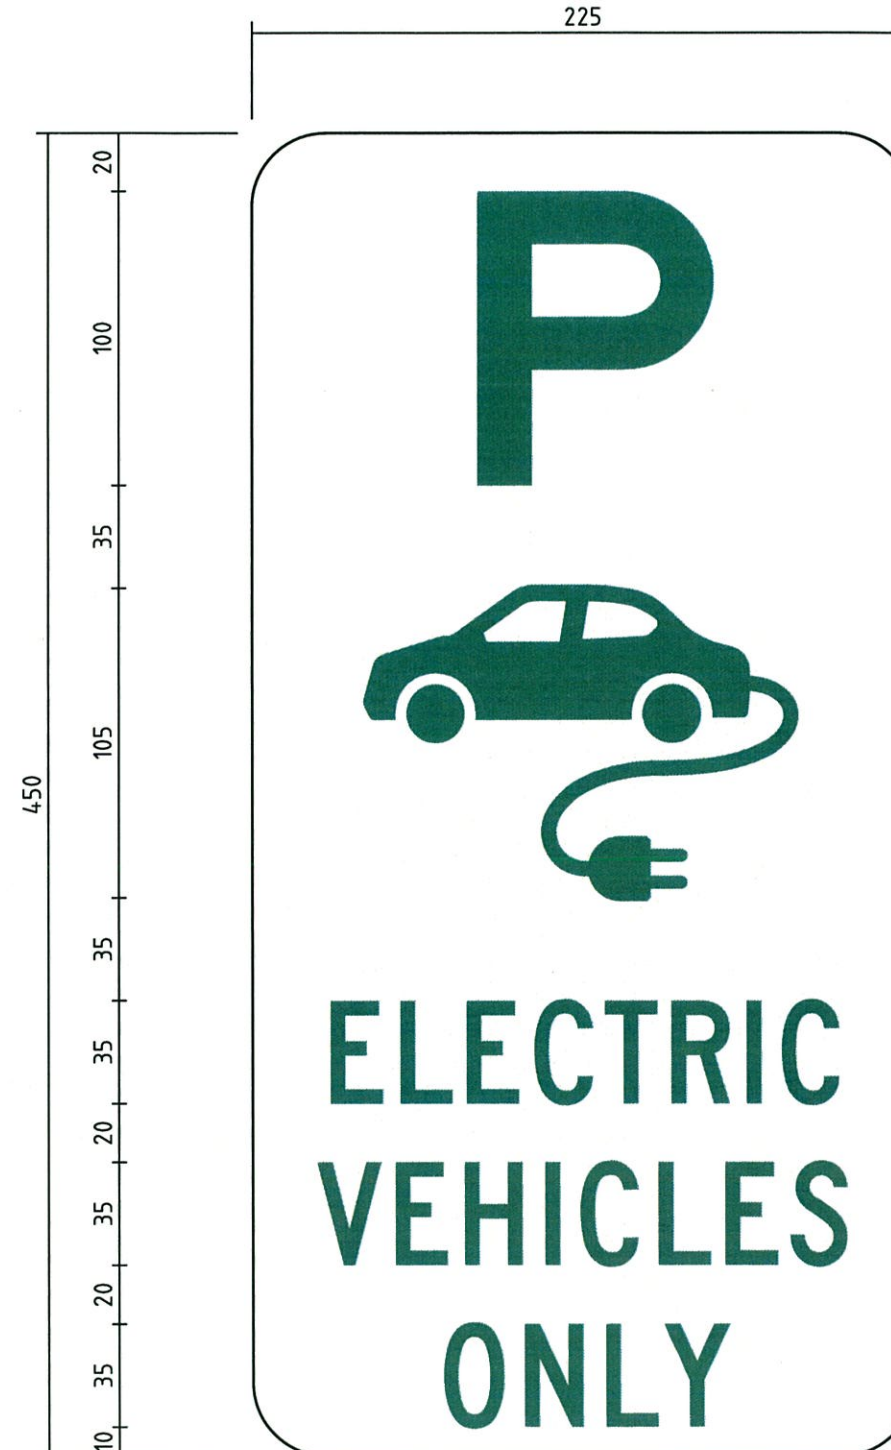

NOTES:

- DIMENSIONS : MEASUREMENTS IN mm. CORNER RADIUS = 25.
MAIN SIGN PANEL AREA = 0.068 SQM.
- COLOURS : GREEN RETROREFLECTIVE LEGEND ON WHITE RETROREFLECTIVE BACKGROUND.
- RETROREFLECTIVE CLASS OF MATERIAL: CLASS 100.
- GRAFFITI PROTECTION: REQUIRED.
- MATERIALS : ALL SIGN MATERIALS AND MANUFACTURE TO BE IN ACCORDANCE WITH MAIN ROADS SPECIFICATION 601.
- THIS SIGN TO BE USED IN OFF STREET PARKING BAYS WHERE THERE ARE CHARGING FACILITIES ESTABLISHED.
- TEXT FONTS COMPLY WITH FHWA 2000 SERIES.

72	80	72
38	150	38
26	173	26
22	181	22
64	97	64

AMENDMENTS		
No.	DESCRIPTION	APPROVED & DATE
1	RETROREFLECTIVE CLASS AND FONT STYLE CHANGED, NOTE 7 ADDED.	<i>[Signature]</i> 20/11/06

NOTES




 PLANNING AND TECHNICAL SERVICES
 ROAD AND TRAFFIC ENGINEERING
 WATERLOO CRESCENT EAST PERTH 6004
 Telephone (08) 9323 4111 Fax (08) 9323 4449

FILE NUMBER	67-08-4F	
DESIGNED / DRAWN	J. VOKE	30.4.15
VERIFIED	R. KOORENGEVEL	7.5.15
APPROVED	D. LANDMARK	8.5.15

REGULATORY SIGN
 PARKING SERIES
 PARKING-ELECTRIC VEHICLES ONLY
 MR-RPK-25

LOCAL AUTHORITY	AMENDMENT
DRAWING NUMBER	201531-0052-1

SCALE 1:2.5
6 10mm 20 30 40 50 60 70 80 90 100 110 120 130 140 150 160 170 180

MICROFILM DATE
A3