
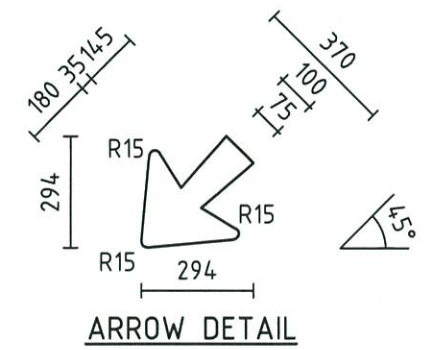


SYMBOL DETAIL

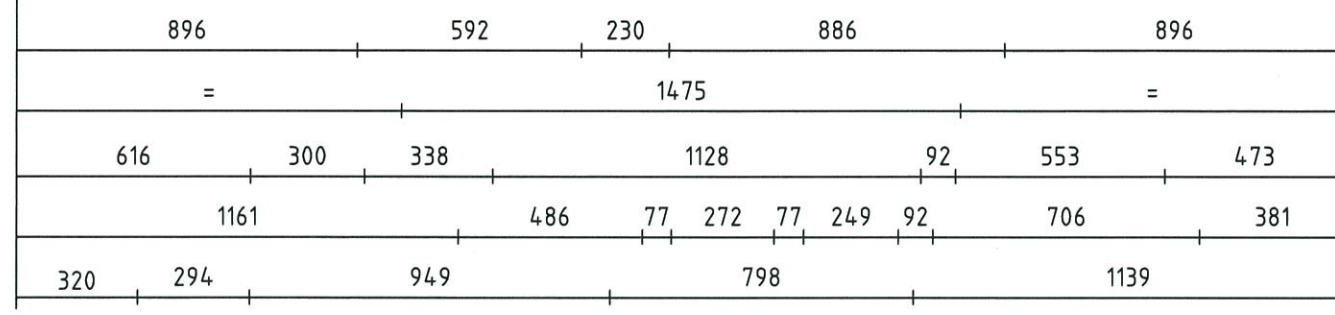

ARROW DETAIL

- NOTES:**
- DIMENSIONS: MEASUREMENTS IN mm. CORNER RADIUS = 300. BORDER = 50. EDGE STRIP = 25. MAIN SIGN PANEL AREA = 7.56 SQM.
  - COLOURS: TOP PANEL - RED RETROREFLECTIVE LEGEND ON WHITE RETROREFLECTIVE BACKGROUND.  
BOTTOM PANEL - BLACK LEGEND, NUMBERS AND ARROW ON YELLOW RETROREFLECTIVE BACKGROUND.  
BORDER - BLACK.  
SYMBOL: GREEN ON WHITE RETROREFLECTIVE BACKGROUND.
  - RETROREFLECTIVE CLASS OF MATERIAL: CLASS 400.
  - GRAFFITI PROTECTION: TO BE SPECIFIED BY THE DESIGNER IN ACCORDANCE WITH MAIN ROADS GUIDELINES.

- MATERIALS: ALL SIGN MATERIALS AND MANUFACTURE TO BE IN ACCORDANCE WITH MAIN ROADS SPECIFICATION 601.
- STIFFENERS: 5 TYPE B, MAXIMUM SPACING 450mm.
- TEXT FONTS COMPLY WITH FHWA 2000 SERIES.

STIFFENER & POST DESIGN CRITERIA	
REGION	CATEGORY
A	2

AMENDMENTS		
No.	DESCRIPTION	APPROVED & DATE
1	POST DETAILS ADDED.	R. HARVEY 5.12.97
2	TITLE AMENDED.	R. GROVE 17.5.00
3	AMENDMENTS TO TITLE BLOCK, NOTES, CORNER RADIUS, BORDER, EDGE STRIP.	R. GROVE 12.02.02
4	RETROREFLECTIVE CLASS SPECIFIED, TITLE BLOCK UPDATED.	B. CHAREHJOO 24.2.09
5	RETROREFLECTIVE CLASS AND FONT STYLE CHANGED, NOTE 7 AND COLOUR ADDED.	<i>[Signature]</i> 15/10/18

NOTES

Government of Western Australia | mainroads WESTERN AUSTRALIA  
 TECHNOLOGY AND ENVIRONMENT  
 ROAD AND TRAFFIC ENGINEERING  
 WATERLOO CRESCENT | EAST PERTH 6004  
 Telephone (08) 9323 4111 | Fax (08) 9323 4449

FILE NUMBER	67-08-4F
DESIGNED / DRAWN	C. WOOLDRIDGE 9.9.92
VERIFIED	K. TURNER 9.9.92
APPROVED	R. BROWN 9.9.92

SPEED LIMIT	SOIL TYPE	MOUNTING HEIGHT			PANEL SECTION (P)	SIGN AREA	MOMENT LEVER ARM	FORCE ACTING ON SIGN	POST SIZE	FOOTINGS				OVERALL LENGTH			FRANGIBLE POST BREAKAWAY DETAILS	No. OF POSTS	No. OF PANELS	OUTSTAND LENGTH (OL) FROM TAILEND	SPACING BETWEEN POSTS (PS)	REMARKS
		LEFT (MHL)	CENTRE (MHC)	RIGHT (MHR)						Cd	DIA.	DEPTH	EMBEDMENT DEPTH (E.D.)	LEFT	CENTRE	RIGHT						
100	MEDIUM	2000	-	2000	2100	7.56	3050	9.0	150UB18	0.040	600	800	500	4600	-	4600	RIGHT	2	1	700	2100	FLAT GROUND NO DUP BENEATH FREEWAY LOCATION ON RIGHT SIDE OF CARRIAGEWAY

REGULATORY SIGN  
 EXCLUSIVE LANE SERIES  
 DO NOT ENTER - BUS ONLY  
 MR-RE-3(L)

LOCAL AUTHORITY: 6018 | DRAWING NUMBER: 9220-0327-5 | AMEND: A3

SCALE 1:20 0 100mm 200 300 400 500 600 700 800 900 1000 1100 1200 1300 1400 1500