

200 E LETTERS

200 E LETTERS

140 E LETTERS



1500

2400





150
200
100
750
200
175
100
75
100
750
100
235

200 E LETTERS
200 E LETTERS
100 D LETTERS
100 D LETTERS

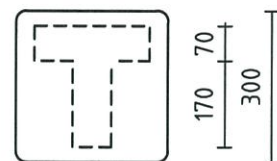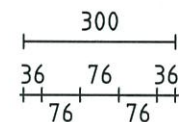

SYMBOL DETAIL

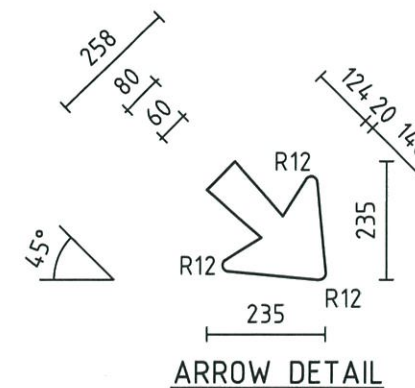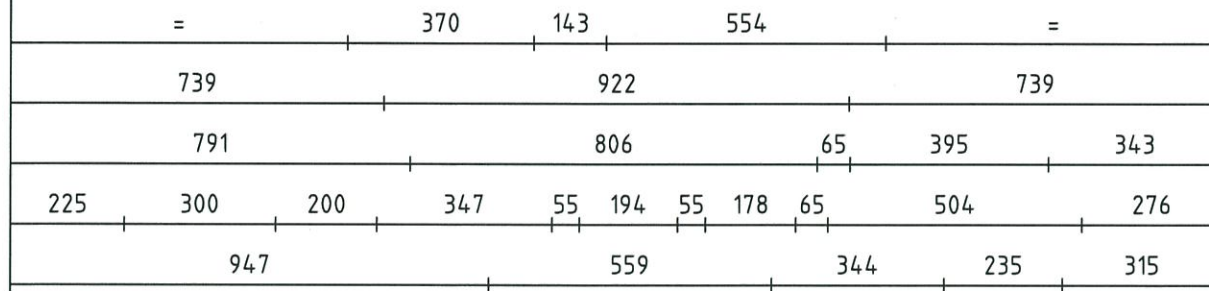

ARROW DETAIL

NOTES:

1. DIMENSIONS: MEASUREMENTS IN mm. CORNER RADIUS = 200. BORDER = 50. EDGE STRIP = 25. MAIN SIGN PANEL AREA = 3.6 SQM.
2. COLOURS: TOP PANEL - RED RETROREFLECTIVE LEGEND ON WHITE RETROREFLECTIVE BACKGROUND. BOTTOM PANEL - BLACK LEGEND, NUMBERS AND ARROWS ON YELLOW RETROREFLECTIVE BACKGROUND. BORDER - BLACK. SYMBOL: GREEN ON WHITE RETROREFLECTIVE BACKGROUND.
3. RETROREFLECTIVE CLASS OF MATERIAL: CLASS 400.
4. GRAFFITI PROTECTION: TO BE SPECIFIED BY THE DESIGNER IN ACCORDANCE WITH MAIN ROADS GUIDELINES.
5. MATERIALS: ALL SIGN MATERIALS AND MANUFACTURE TO BE IN ACCORDANCE WITH MAIN ROADS SPECIFICATION 601.
6. TEXT FONTS COMPLY WITH FHWA 2000 SERIES.

AMENDMENTS

No.	DESCRIPTION	APPROVED & DATE
1	TITLE AMENDED.	R. GROVE 18.5.00
2	AMENDMENTS TO TITLE BLOCK, NOTES, CORNER RADIUS, BORDER WIDTH, EDGE STRIP.	R. GROVE 13.02.02
3	RETROREFLECTIVE CLASS SPECIFIED, TITLE BLOCK UPDATED.	B. CHAREJUD 24.2.09
4	RETROREFLECTIVE CLASS AND FONT STYLE CHANGED, NOTE 6 AND COLOUR ADDED.	<i>R. Brown</i> 16/10/18

NOTES

Government of Western Australia
mainroads WESTERN AUSTRALIA
TECHNOLOGY AND ENVIRONMENT
ROAD AND TRAFFIC ENGINEERING
WATERLOO CRESCENT EAST PERTH 6004
Telephone (08) 9323 4111 Fax (08) 9323 4449

FILE NUMBER	67-08-4F
DESIGNED / DRAWN	C. WOOLDRIDGE 15.9.92
VERIFIED	K. TURNER 15.9.92
APPROVED	R. BROWN 15.9.92

REGULATORY SIGN
EXCLUSIVE LANE SERIES
DO NOT ENTER - BUS ONLY
MR-RE-3(R)

LOCAL AUTHORITY	DRAWING NUMBER	AMEND
6008	9220-0346-4	

SCALE 1:15
150 225 300 375 450 525 600 675 750 825 900 975 1050 1125

WORKFORM DATE
A 3