
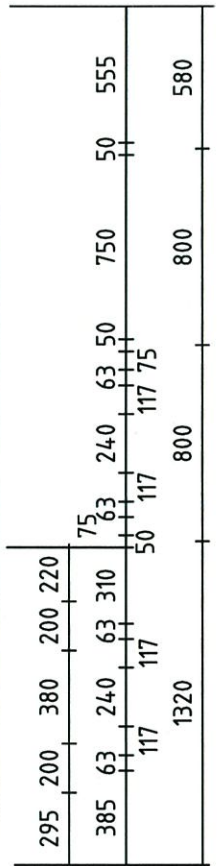
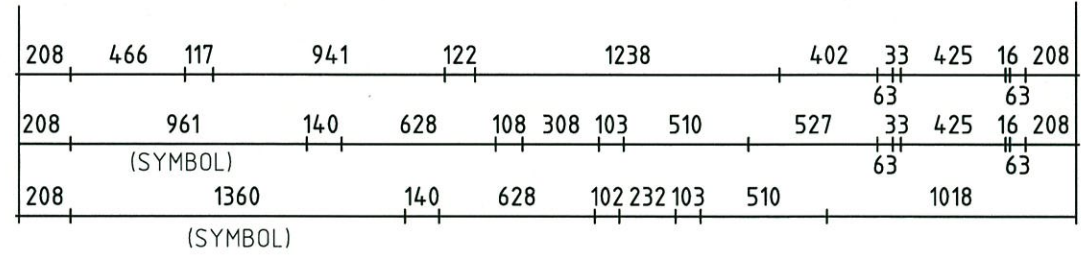
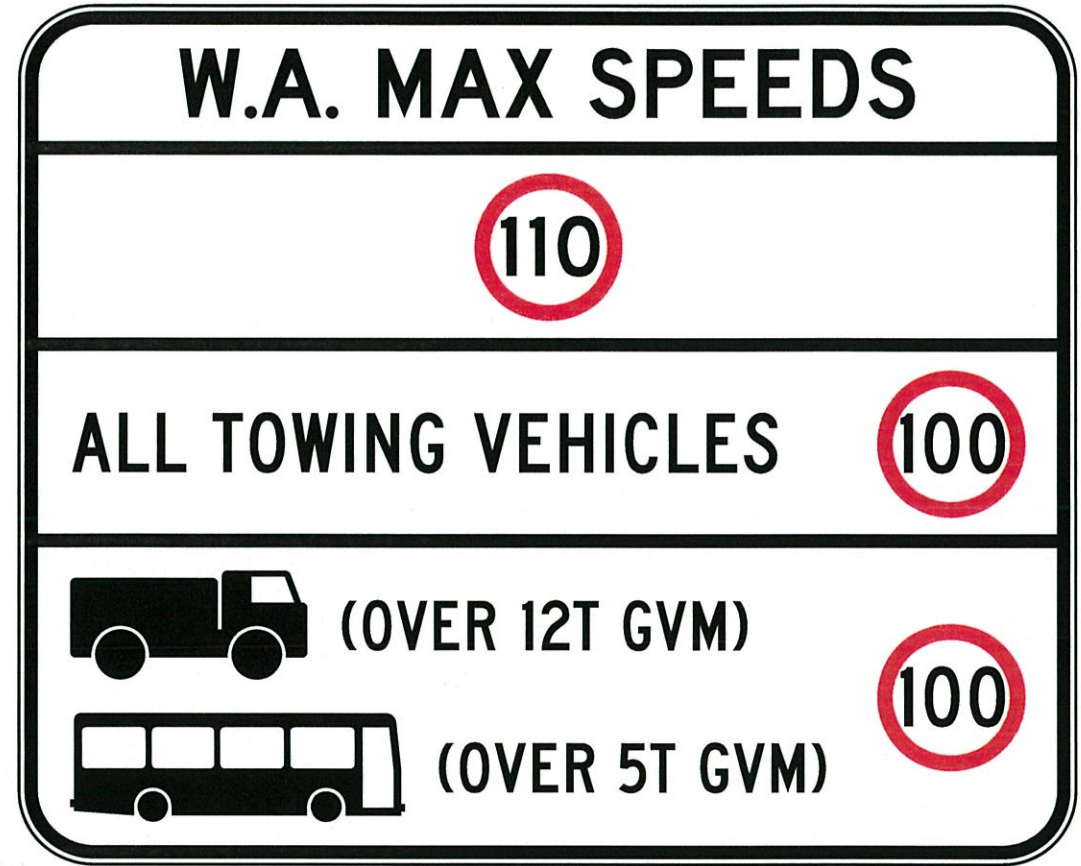
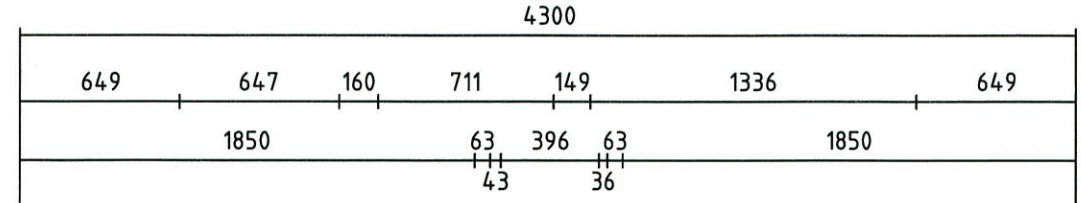


280 D LETTERS  
240 D NUMERALS  
240 C LETTERS

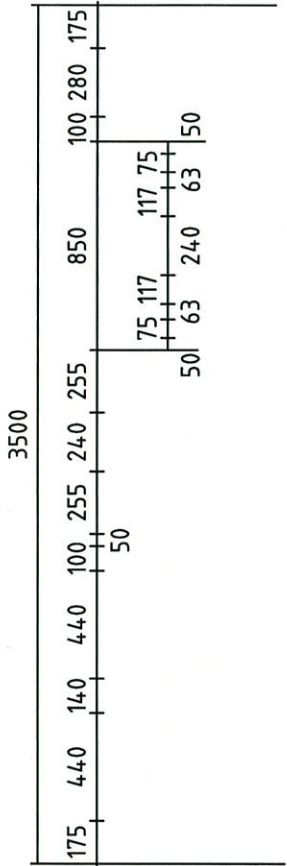

200 C LETTERS & NUMERALS  
240 C NUMERALS  
200 C LETTERS & NUMERALS

**NOTES:**

- DIMENSIONS: MEASUREMENTS IN mm. CORNER RADIUS = 300. BORDER = 50. EDGE STRIP = 25. MAIN SIGN PANEL AREA = 15.05 SQM.
- COLOURS: BLACK LEGEND AND SYMBOLS ON WHITE RETROREFLECTIVE BACKGROUND. SPEED RINGS: RED ON WHITE RETROREFLECTIVE BACKGROUND. BORDER: BLACK.
- RETROREFLECTIVE CLASS OF MATERIAL: CLASS 400.
- GRAFFITI PROTECTION: TO BE SPECIFIED BY THE DESIGNER IN ACCORDANCE WITH MAIN ROADS GUIDELINES.
- MATERIALS: ALL SIGN MATERIALS AND MANUFACTURE TO BE IN ACCORDANCE WITH MAIN ROADS SPECIFICATION 601.
- TEXT FONTS COMPLY WITH FHWA 2000 SERIES.

AMENDMENTS		
No.	DESCRIPTION	APPROVED & DATE
2	TITLE AMENDED.	R. GROVE 16.05.00
3	AMENDMENTS TO TITLE BLOCK, NOTES, CORNER RADIUS, BORDER, EDGE STRIP, SIGN LAYOUT, SIGN SIZE AND LETTER SIZE.	R. GROVE 18.04.02
4	AMENDMENTS TO TITLE BLOCK, SIGN SIZE, SIZE OF SPEED AND VEHICLE SYMBOLS, SIGN TEXT.	R. GROVE 18.07.02
5	AMENDMENTS TO SIGN SIZE, LAYOUT, SIGN TEXT SIZE.	R. GROVE 02.10.03
6	RETROREFLECTIVE CLASS SPECIFIED, TITLE BLOCK UPDATED.	B. CHAHARAJOO 24.2.09
7	PANEL DIVIDER AND 100km SPEED LIMIT ADDED TO 'ALL TOWING VEHICLES'.	D. LANDMARK 11.3.10
8	RETROREFLECTIVE CLASS & TEXT STYLE CHANGED, NOTE 6 & COLOUR ADDED.	<i>[Signature]</i> 13/4/13

NOTES

<p>TECHNOLOGY AND ENVIRONMENT ROAD AND TRAFFIC ENGINEERING WATERLOO CRESCENT EAST PERTH 6004 Telephone (08) 9323 4111 Fax (08) 9323 4449</p>	
FILE NUMBER	67-08-4F
DESIGNED / DRAWN	C. WOOLDRIDGE 17.11.92
VERIFIED	R. KOORENGEVEL 4.2.93
APPROVED	P. MOSES 4.2.93
<b>REGULATORY SIGN</b> SPEED SERIES W.A. MAX SPEEDS MR-RS-1	
LOCAL AUTHORITY	
DRAWING TYPE	DRAWING NUMBER AMEND.
6021	9220-0862-8

SCALE 1:30 0 150mm 300 450 600 750 900 1050 1200 1350 1500 1650 1800 1950 2100 2250

MICROFILM DATE

A 3