

100 C  
LETTERS

100 C  
LETTERS


60 C  
LETTERS

60 C  
LETTERS

40 C  
LETTERS

40 C  
LETTERS

1,060

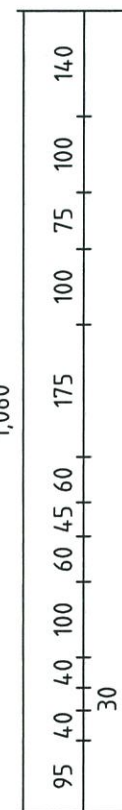

900



126		648		126					
	313		274		313				
148		266	27	310		148			
	261		378		261				
=		89	19	58	14	92	24	57	=
				2220					
	337		88	22	19	83		337	
				14					

**NOTES:**

1. DIMENSIONS: MEASUREMENTS IN mm. CORNER RADIUS = 100. BORDER = 30  
EDGE STRIP = 15. MAIN SIGN PANEL AREA = 0.954SQM.
2. COLOURS : BLACK LEGEND, NUMBERS AND BORDER ON WHITE RETROREFLECTIVE BACKGROUND.
3. RETROREFLECTIVE CLASS OF MATERIAL: CLASS 400.
4. GRAFFITI PROTECTION: TO BE SPECIFIED BY THE DESIGNER IN ACCORDANCE WITH MAIN ROADS GUIDELINES.
5. MATERIALS : ALL SIGN MATERIALS AND MANUFACTURE TO BE IN ACCORDANCE WITH MAIN ROADS SPECIFICATION 601.
6. TEXT FONT COMPLIES WITH FHWA 2000 SERIES.

**AMENDMENTS**

No.	DESCRIPTION	APPROVED & DATE
1	TITLE AMENDED	R.GROVE 16.05.00
2	AMENDMENTS TO TITLE BLOCK, NOTES, CORNER RADIUS, BORDER WIDTH, EDGE STRIP, TEXT DIMENSIONS.	R.GROVE 14.01.02
3	RETROREFLECTIVE CLASS SPECIFIED, TITLE BLOCK UPDATED.	B.CHAREHJOO 24.2.09
4	RETROREFLECTIVE CLASS & TEXT STYLE CHANGED, NOTE 6 ADDED.	<i>[Signature]</i> 15/10/18

**NOTES**


  
 TECHNOLOGY AND ENVIRONMENT  
 ROAD AND TRAFFIC ENGINEERING  
 WATERLOO CRESCENT EAST PERTH 6004  
 Telephone (08) 9323 4111 Fax (08) 9323 4449

FILE NUMBER 67-08-4F

DESIGNED / DRAWN M. BELKE 16.3.93

VERIFIED K. TURNER

APPROVED R. BROWN

REGULATORY SIGN  
PEDESTRIAN SERIES  
PEDESTRIAN MALL  
MR-RP-2

LOCAL AUTHORITY DRAWING TYPE DRAWING NUMBER AMEND

6018 9320-0102-4

SCALE 1:10 0 50mm 100 150 200 250 300 350 400 450 500 550 600 650 700 750

ISO 7243:2004 A3