

200 D
LETTERS



200 D
LETTERS

200 D
LETTERS

WA ARROW
HEAD

1800


180 360 150 200 150 200 150 200 210

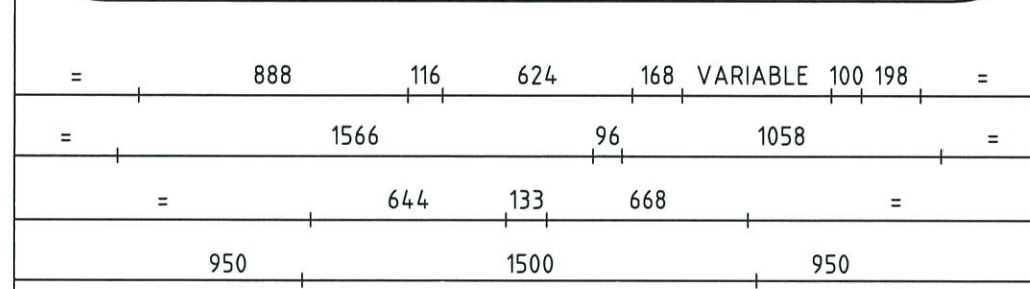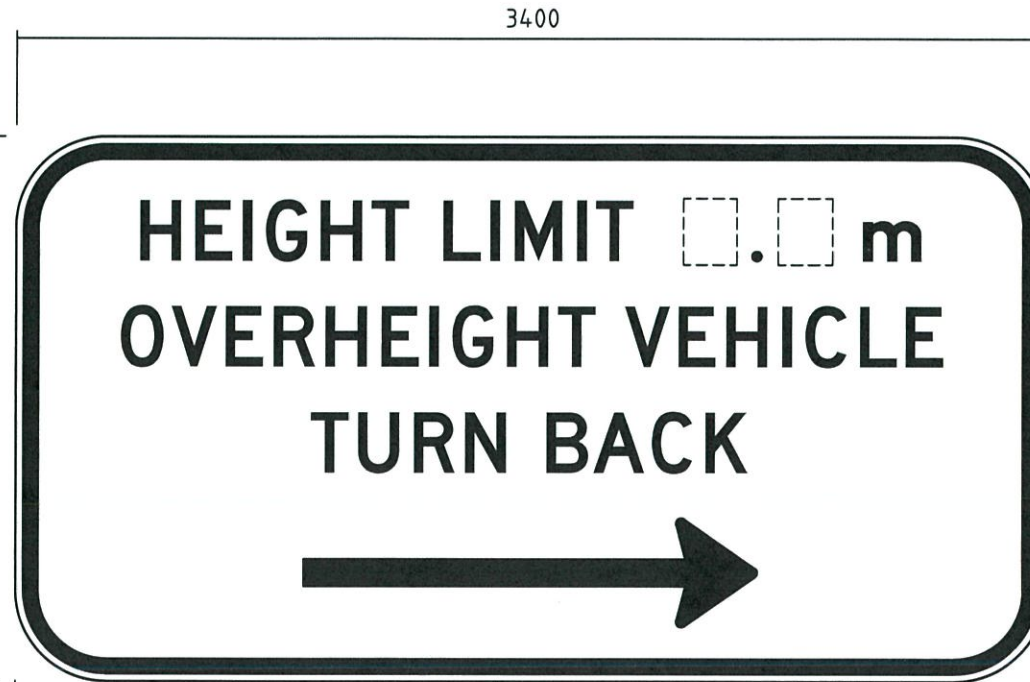

NOTES:

1. DIMENSIONS: MEASUREMENTS IN mm. CORNER RADIUS = 300. BORDER = 50.
EDGE STRIP = 25. MAIN SIGN PANEL AREA = 5.95 SQM.
2. COLOURS: BLACK LEGEND, NUMBERS, ARROW AND BORDER ON WHITE RETROREFLECTIVE BACKGROUND.
3. RETROREFLECTIVE CLASS OF MATERIAL: CLASS 400.
4. GRAFFITI PROTECTION: TO BE SPECIFIED BY THE DESIGNER IN ACCORDANCE WITH
MAIN ROADS GUIDELINES.
5. MATERIALS : ALL SIGN MATERIALS AND MANUFACTURE TO BE IN ACCORDANCE
WITH MAIN ROADS SPECIFICATION 601.
6. TEXT FONTS COMPLY WITH FHWA 2000 SERIES.

ARROW DETAIL

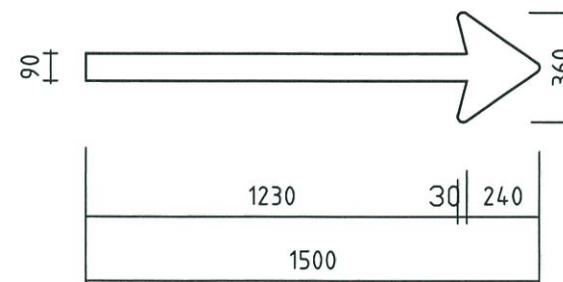

AMENDMENTS

No.	DESCRIPTION	APPROVED & DATE
1	TITLE AMENDED.	R.GROVE 23.05.00
2	AMENDMENTS TO TITLE BLOCK, CORNER RADIUS, EDGE STRIP, NOTES, BORDER.	R.GROVE 7.03.02
3	RETROREFLECTIVE CLASS SPECIFIED, TITLE BLOCK UPDATED.	B.CHAREHJOD 17.4.09
4	RETROREFLECTIVE CLASS & TEXT STYLE CHANGED, NOTE 6 ADDED.	<i>[Signature]</i> 15/10/18

NOTES

Government of Western Australia
mainroads
TECHNOLOGY AND ENVIRONMENT
ROAD AND TRAFFIC ENGINEERING
WATERLOO CRESCENT EAST PERTH 6004
Telephone (08) 9323 4111 Fax (08) 9323 4449

FILE NUMBER	67-08-4F
DESIGNED / DRAWN	C. WOOLDRIDGE 29.3.93
VERIFIED	T. HAZEBROEK 29.3.93
APPROVED	P. MOSES 29.3.93

REGULATORY SIGN
TEMPORARY SERIES
HEIGHT LIMIT X.X m TURN BACK
MR-RT-3

LOCAL AUTHORITY	DRAWING NUMBER	AMEND.
6021	9320-0129-4	

SCALE 1:25 0 0.1m 0.2 0.3 0.4 0.5 0.6 0.7 0.8 0.9 1.0 1.1 1.2 1.3 1.4 1.5 1.6 1.7 1.8

ISOFORM DATE
A 3